


The portions of Kane Street and New Park Avenue shown on this plan are established public streets of the City of Hartford.
March 15, 1973
Joseph P. Sullivan
City Engineer

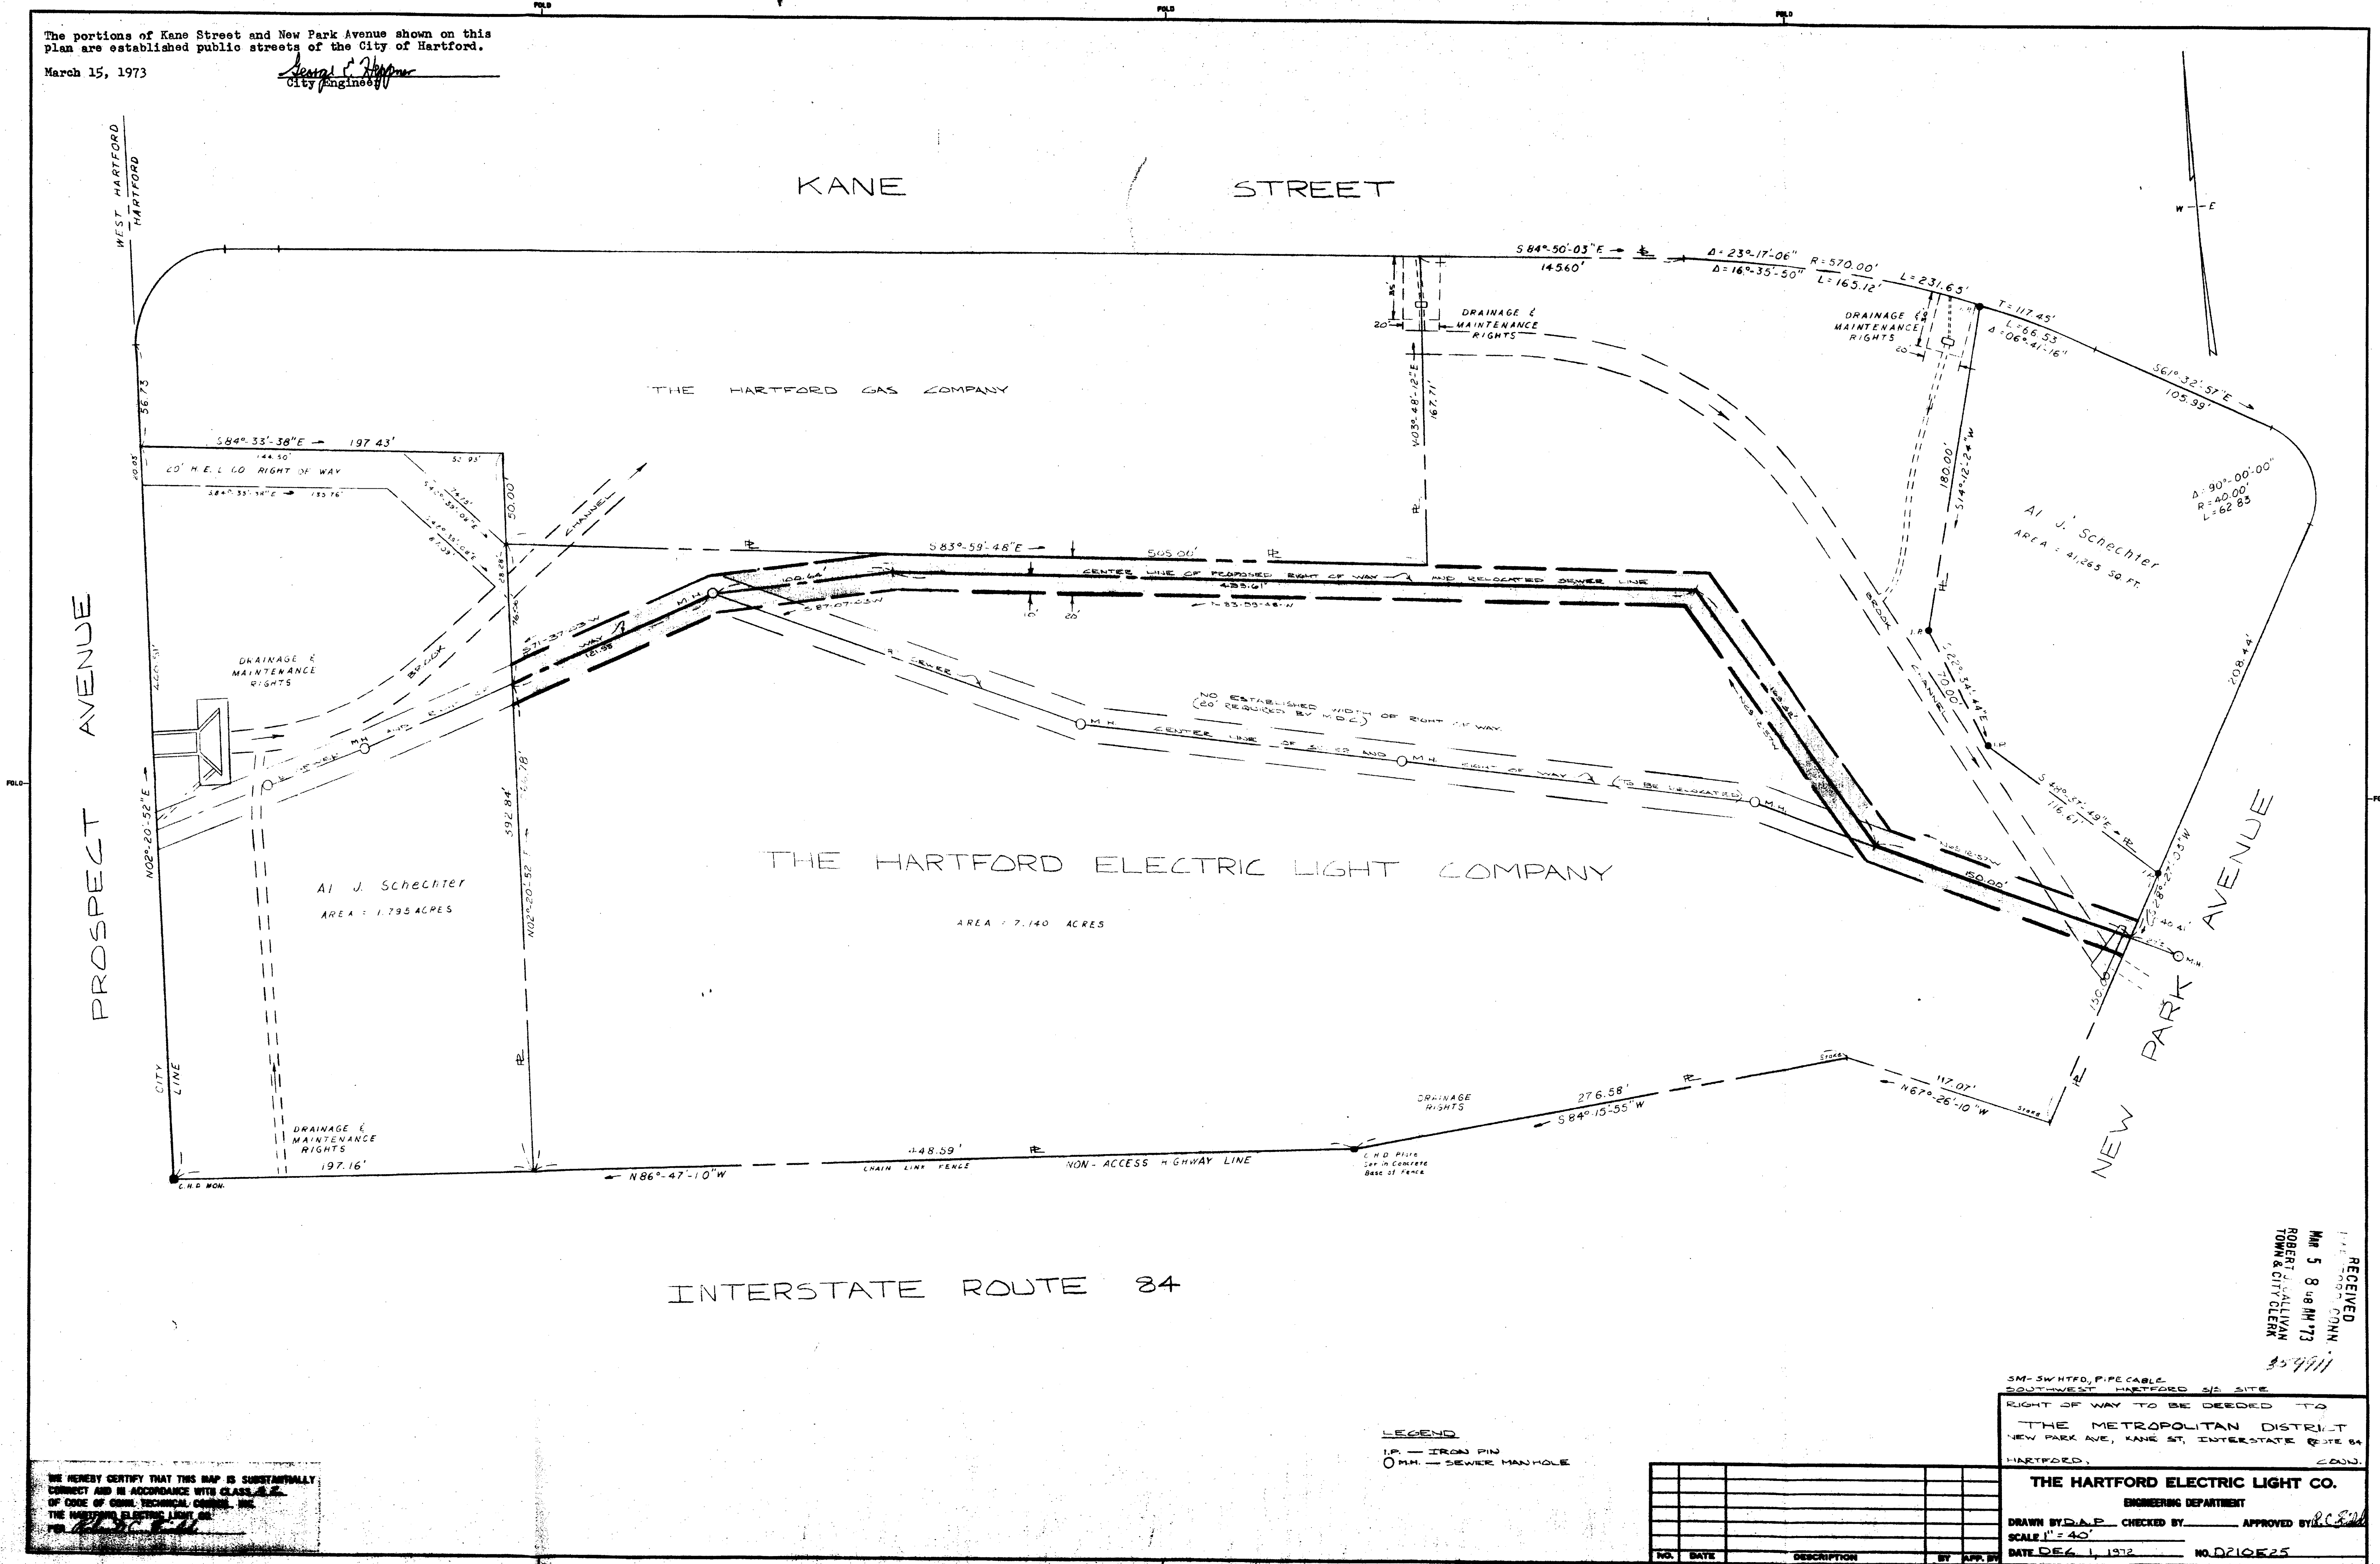

096