


964-1

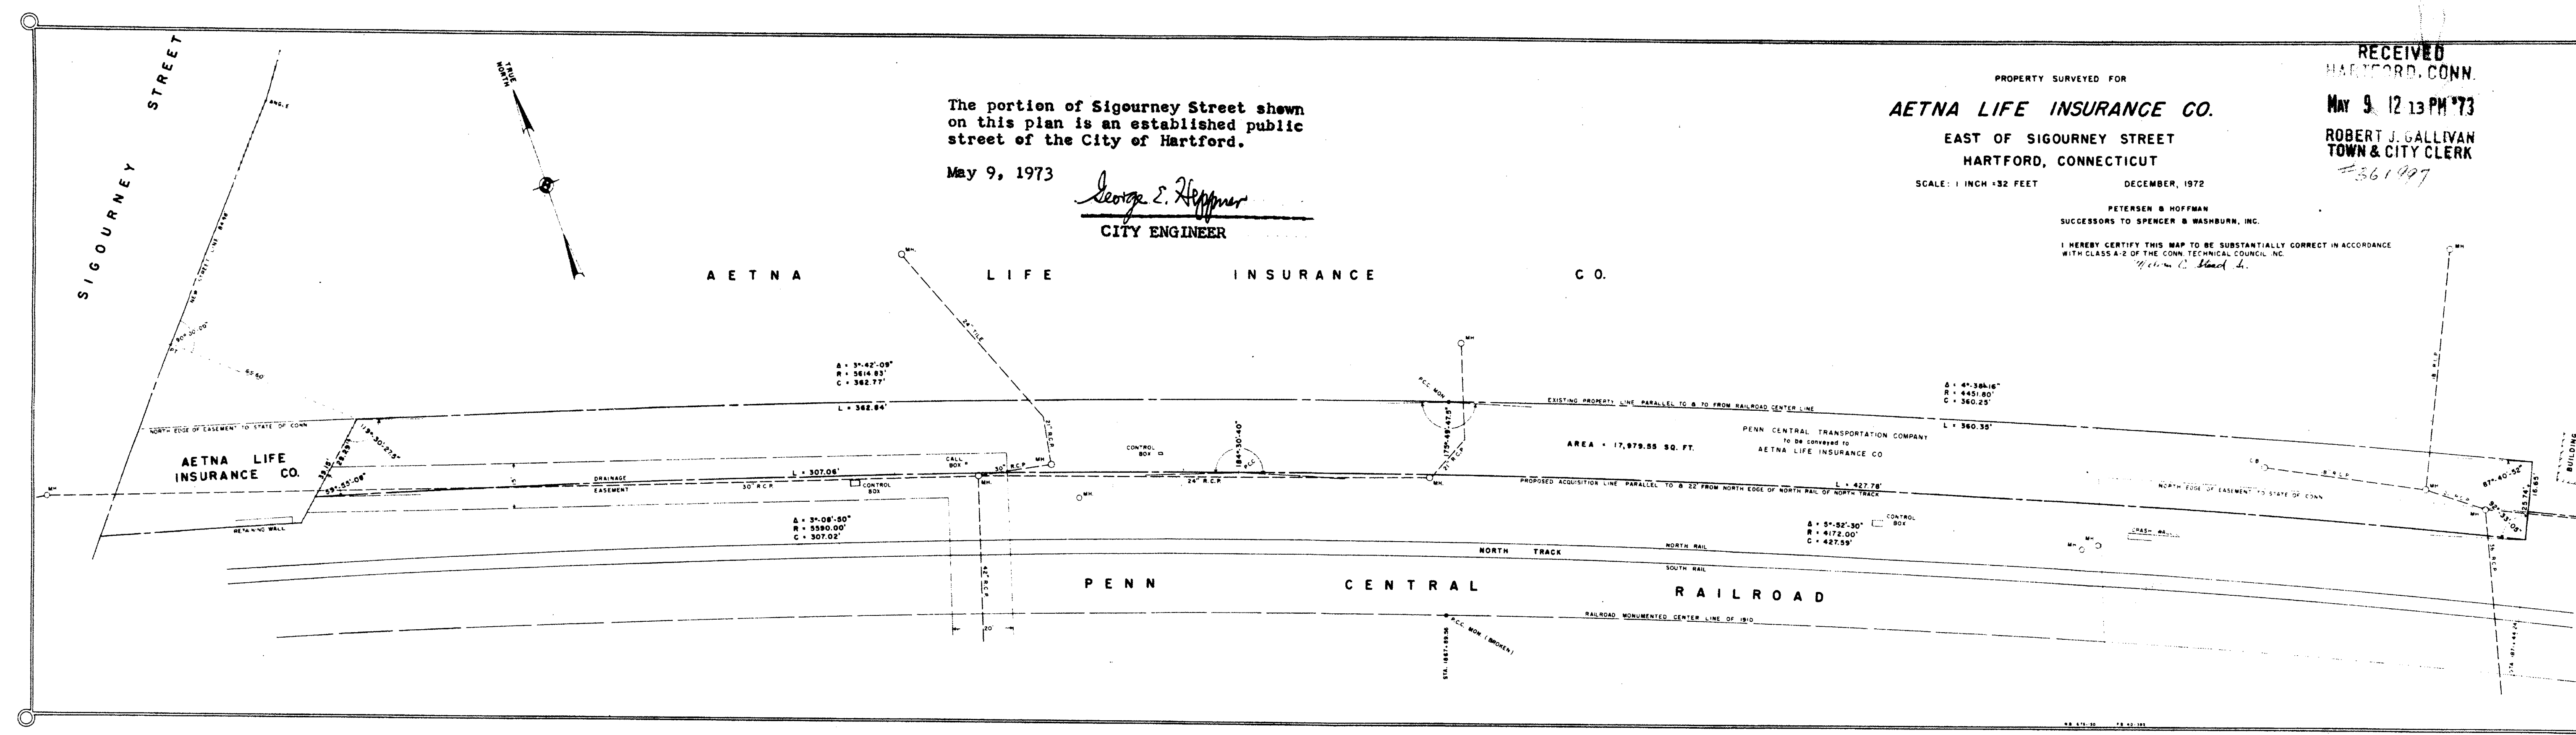

RECEIVED
HARTFORD, CONN.
MAY 9 12 13 PM '73
ROBERT J. GALLIVAN
TOWN & CITY CLERK
#361497

PETERSEN & HOFFMAN
SUCCESSORS TO SPENCER & WASHBURN, INC.

I HEREBY CERTIFY THIS MAP TO BE SUBSTANTIALLY CORRECT IN ACCORDANCE
WITH CLASS A-2 OF THE CONN. TECHNICAL COUNCIL INC.

William C. Head Jr.

161

