


9 6 5 - 1

FORM NO. ENG. 4 ED. 9.6

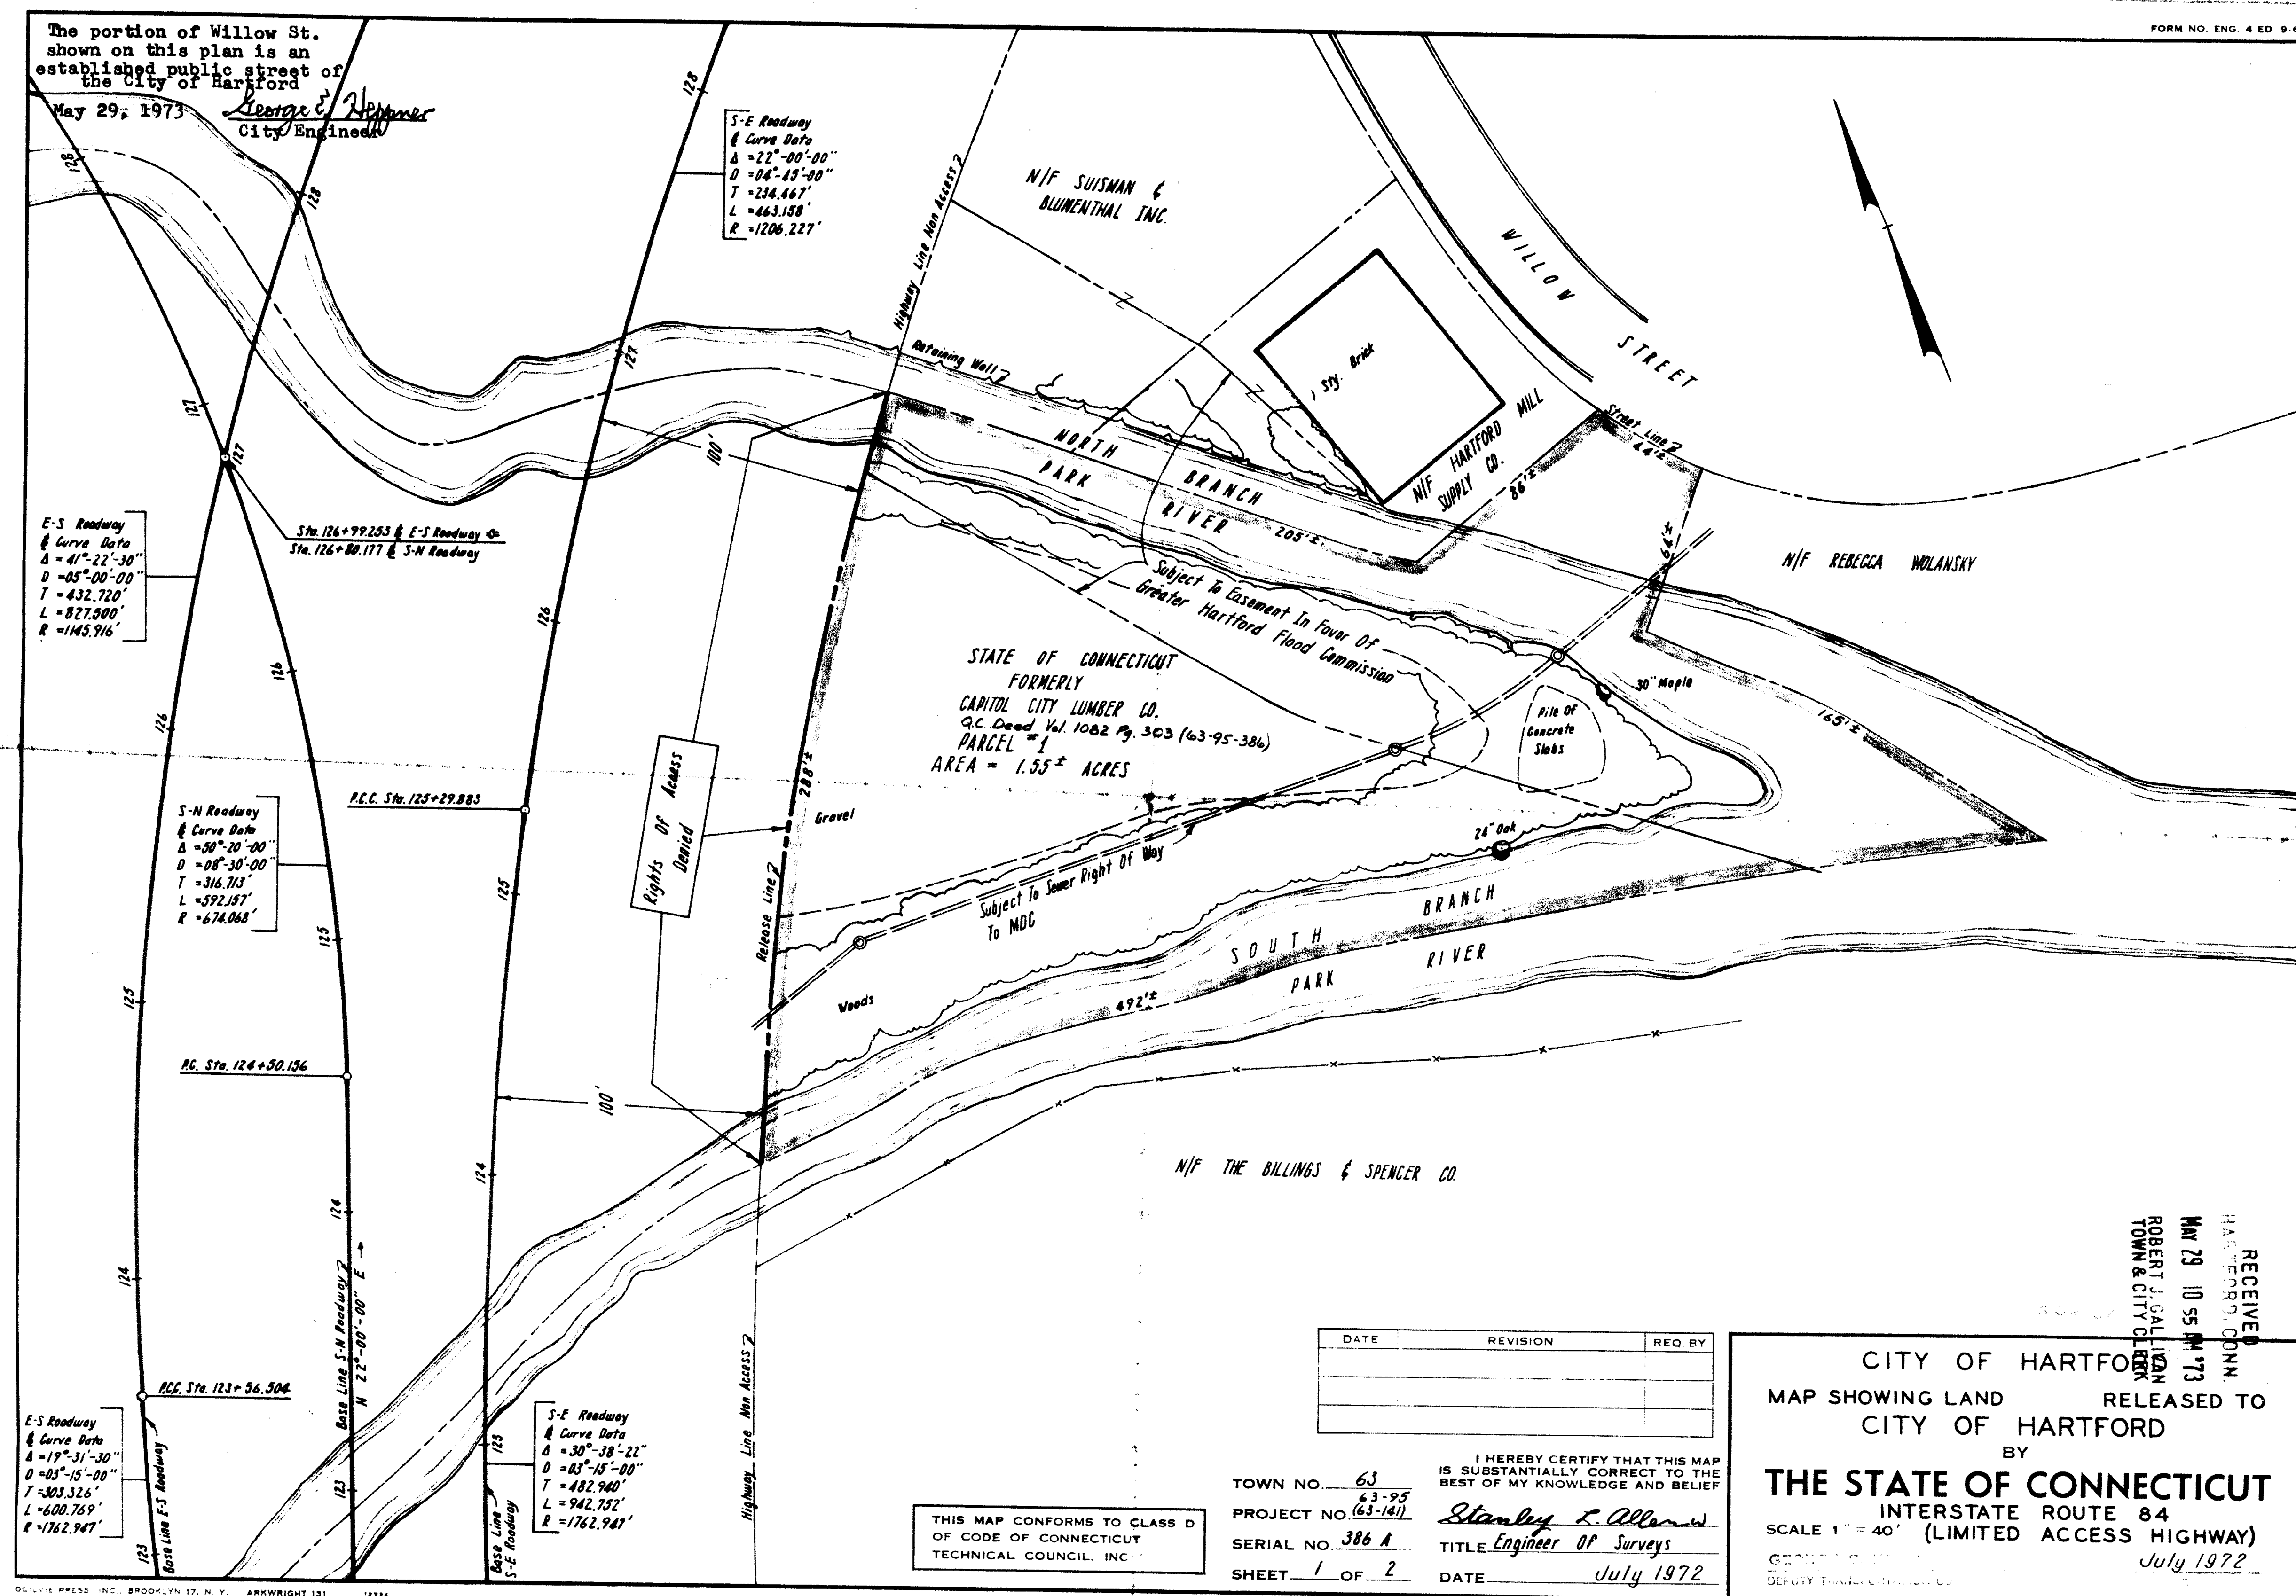

OLIVIE PRESS, INC., BROOKLYN 17, N. Y. ARKWRIGHT 131 1272

THIS MAP CONFORMS TO CLASS D
OF CODE OF CONNECTICUT
TECHNICAL COUNCIL, INC.

TOWN NO. 63 IS SUBSTANTIALLY CORRECT TO THE
PROJECT NO. 63-95 BEST OF MY KNOWLEDGE AND BELIEF
SERIAL NO. 386 A *Stanley L. Allen*
SHEET 1 OF 2 TITLE *Engineer Of Surveys*
DATE July 1972

I HEREBY CERTIFY THAT THIS MAP
IS SUBSTANTIALLY CORRECT TO THE
BEST OF MY KNOWLEDGE AND BELIEF

Stanley L. Allen
TITLE Engineer Of Surveys

CITY OF HARTFORD
 MAP SHOWING LAND RELEASED TO
 CITY OF HARTFORD
 BY

THE STATE OF CONNECTICUT
INTERSTATE ROUTE 84
SCALE 1" = 40' (LIMITED ACCESS HIGHWAY)
GEORGE H. WILSON, JR.
DEPUTY TOWNSHIP ENGINEER
July 1972

RECEIVED
HARTFORD, CONN
MAY 29 10 55 AM '73
ROBERT J. CALICHA
TOWN & CITY CLERK
O