


The portions of West Boulevard, Newton Street, Evergreen Avenue and South Whitney Street shown on this plan are established public streets of the City of Hartford.

September 12, 1973

George S. Koch
City Engineer

RECEIVED
HARTFORD, CONN.
SEP 12 10 29 AM '73
ROBERT J. GALLIVAN
TOWN & CITY CLERK

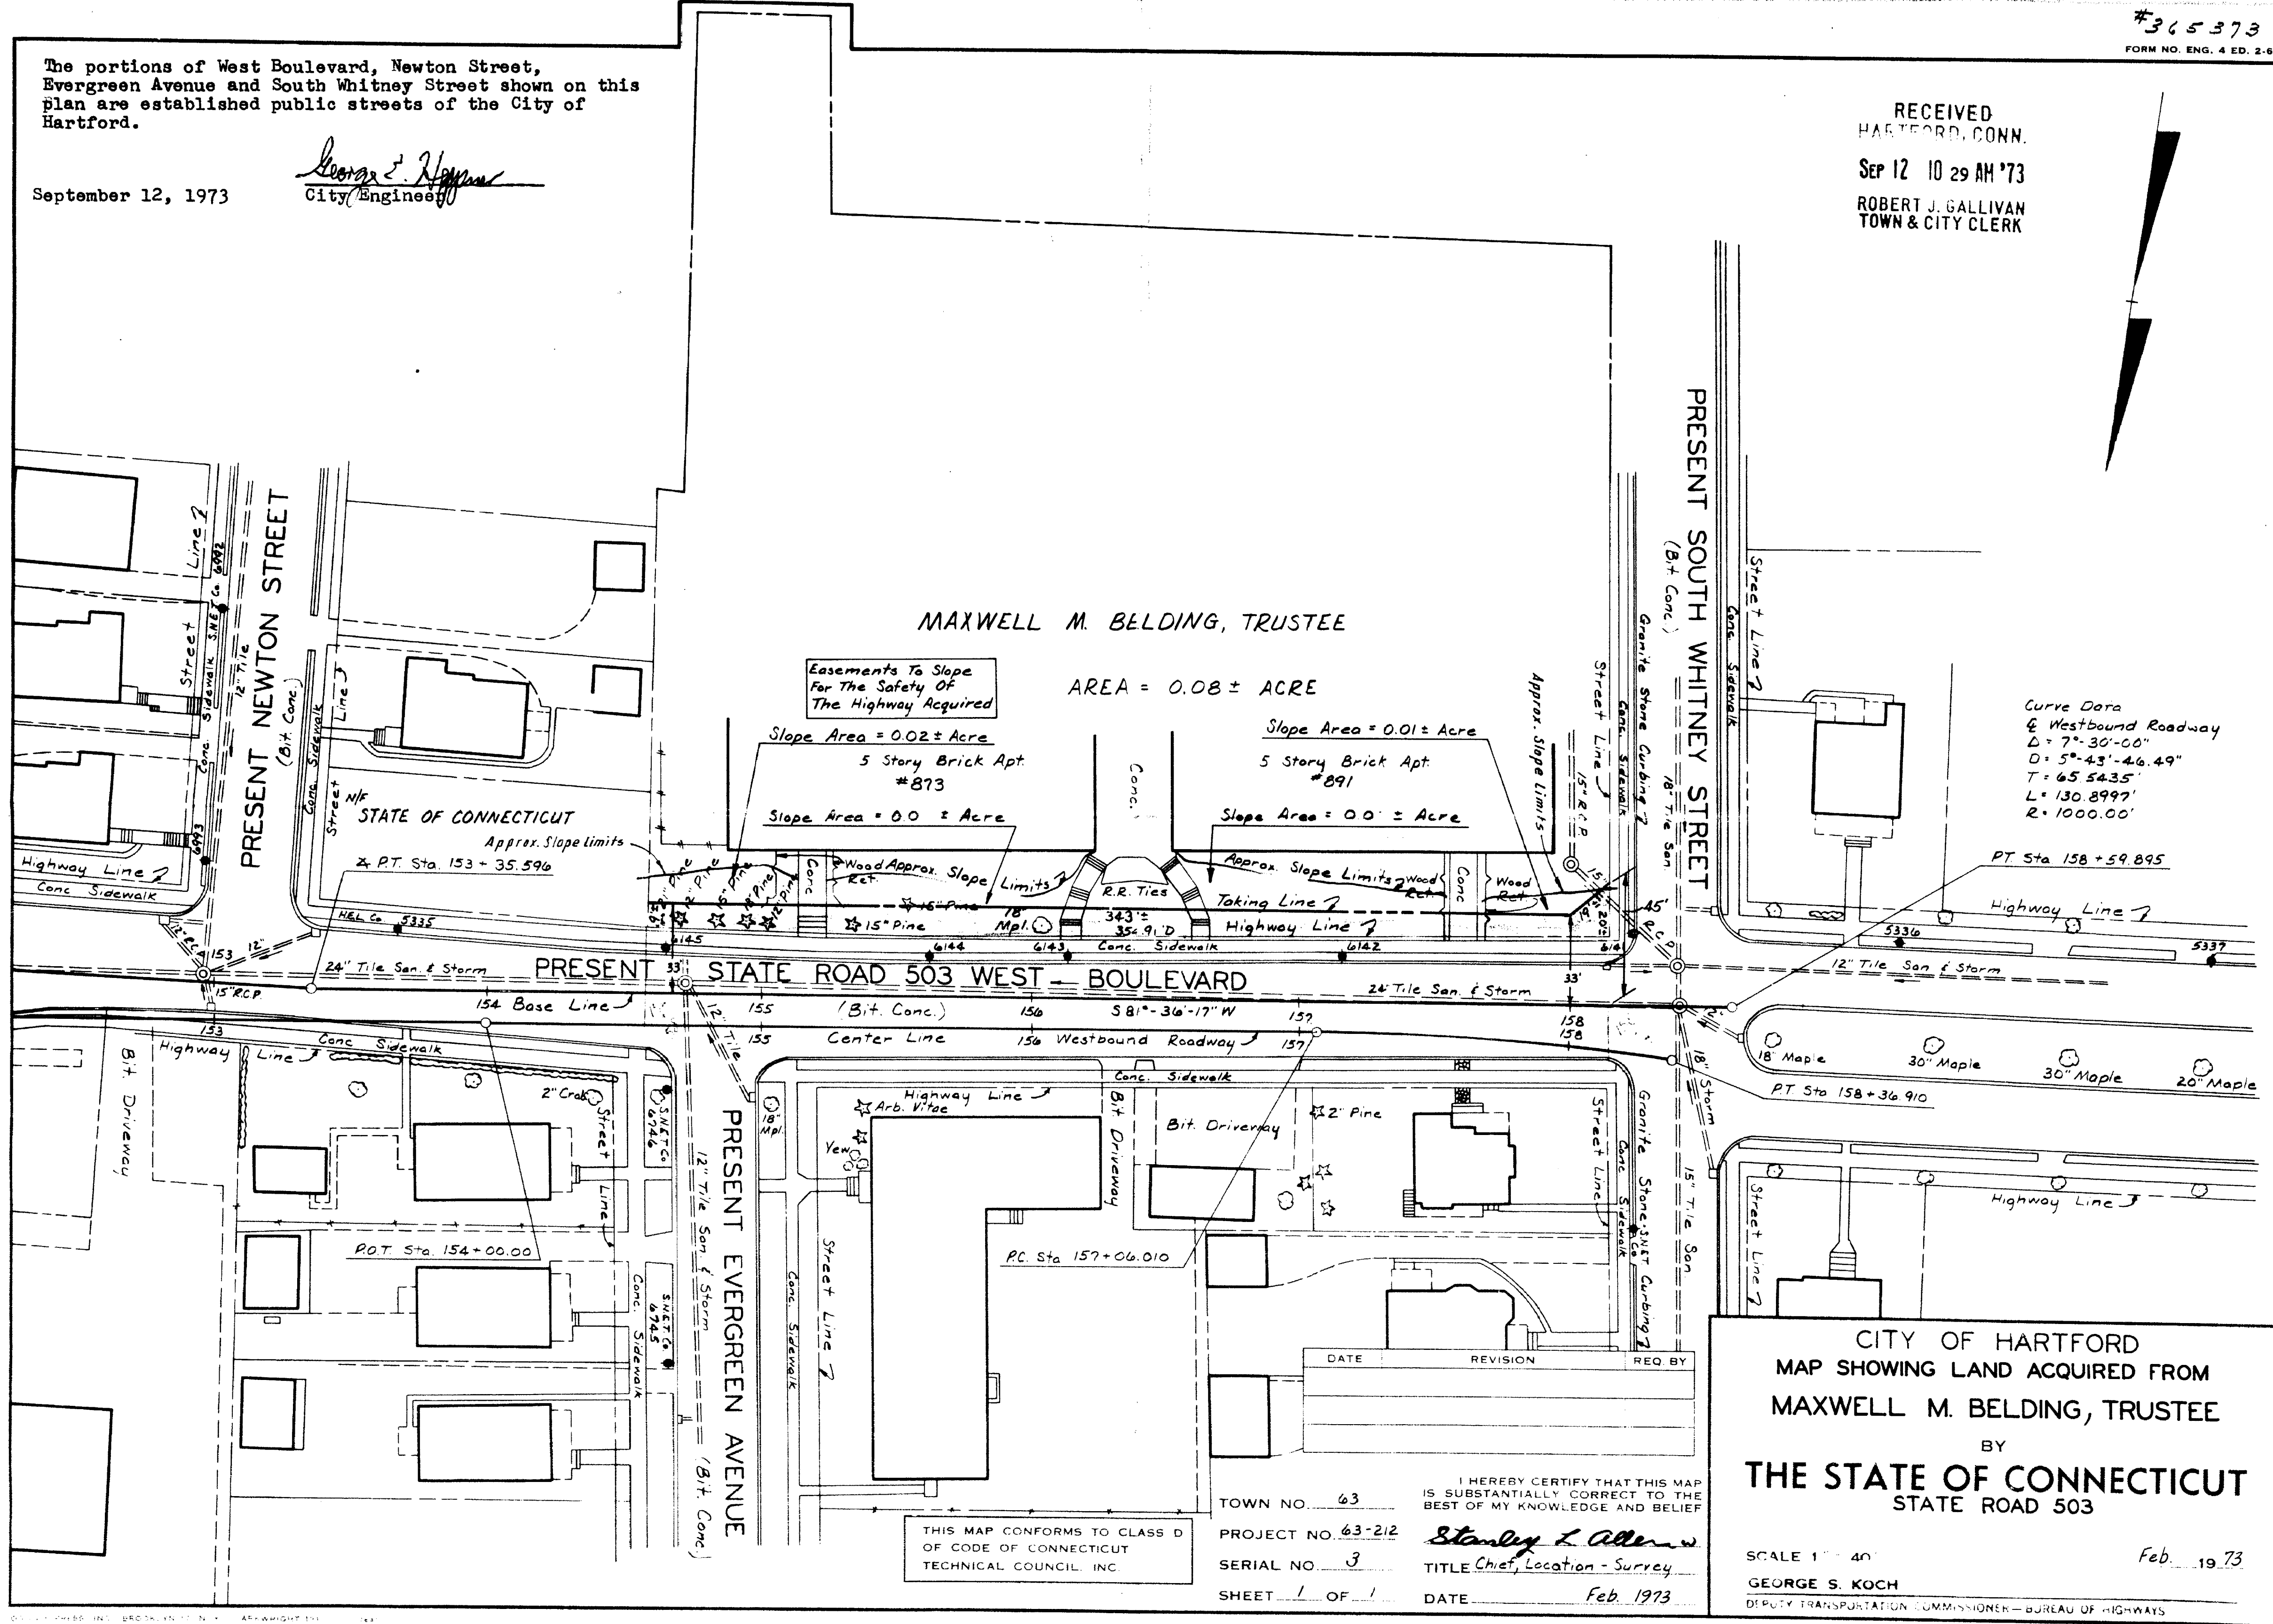

CITY OF HARTFORD
MAP SHOWING LAND ACQUIRED FROM
MAXWELL M. BELDING, TRUSTEE
BY
THE STATE OF CONNECTICUT
STATE ROAD 503

SCALE 1" = 40'
GEORGE S. KOCH
DEPUTY TRANSPORTATION COMMISSIONER - BUREAU OF HIGHWAYS

TOWN NO. 63
PROJECT NO. 63-212
SERIAL NO. 3
SHEET 1 OF 1
DATE Feb. 1973

I HEREBY CERTIFY THAT THIS MAP IS SUBSTANTIALLY CORRECT TO THE BEST OF MY KNOWLEDGE AND BELIEF

Stanley L. Allen
TITLE Chief Location - Survey

THIS MAP CONFORMS TO CLASS D OF CODE OF CONNECTICUT TECHNICAL COUNCIL, INC.

