


973

October 25, 1973

George E. Heppner
City Engineer

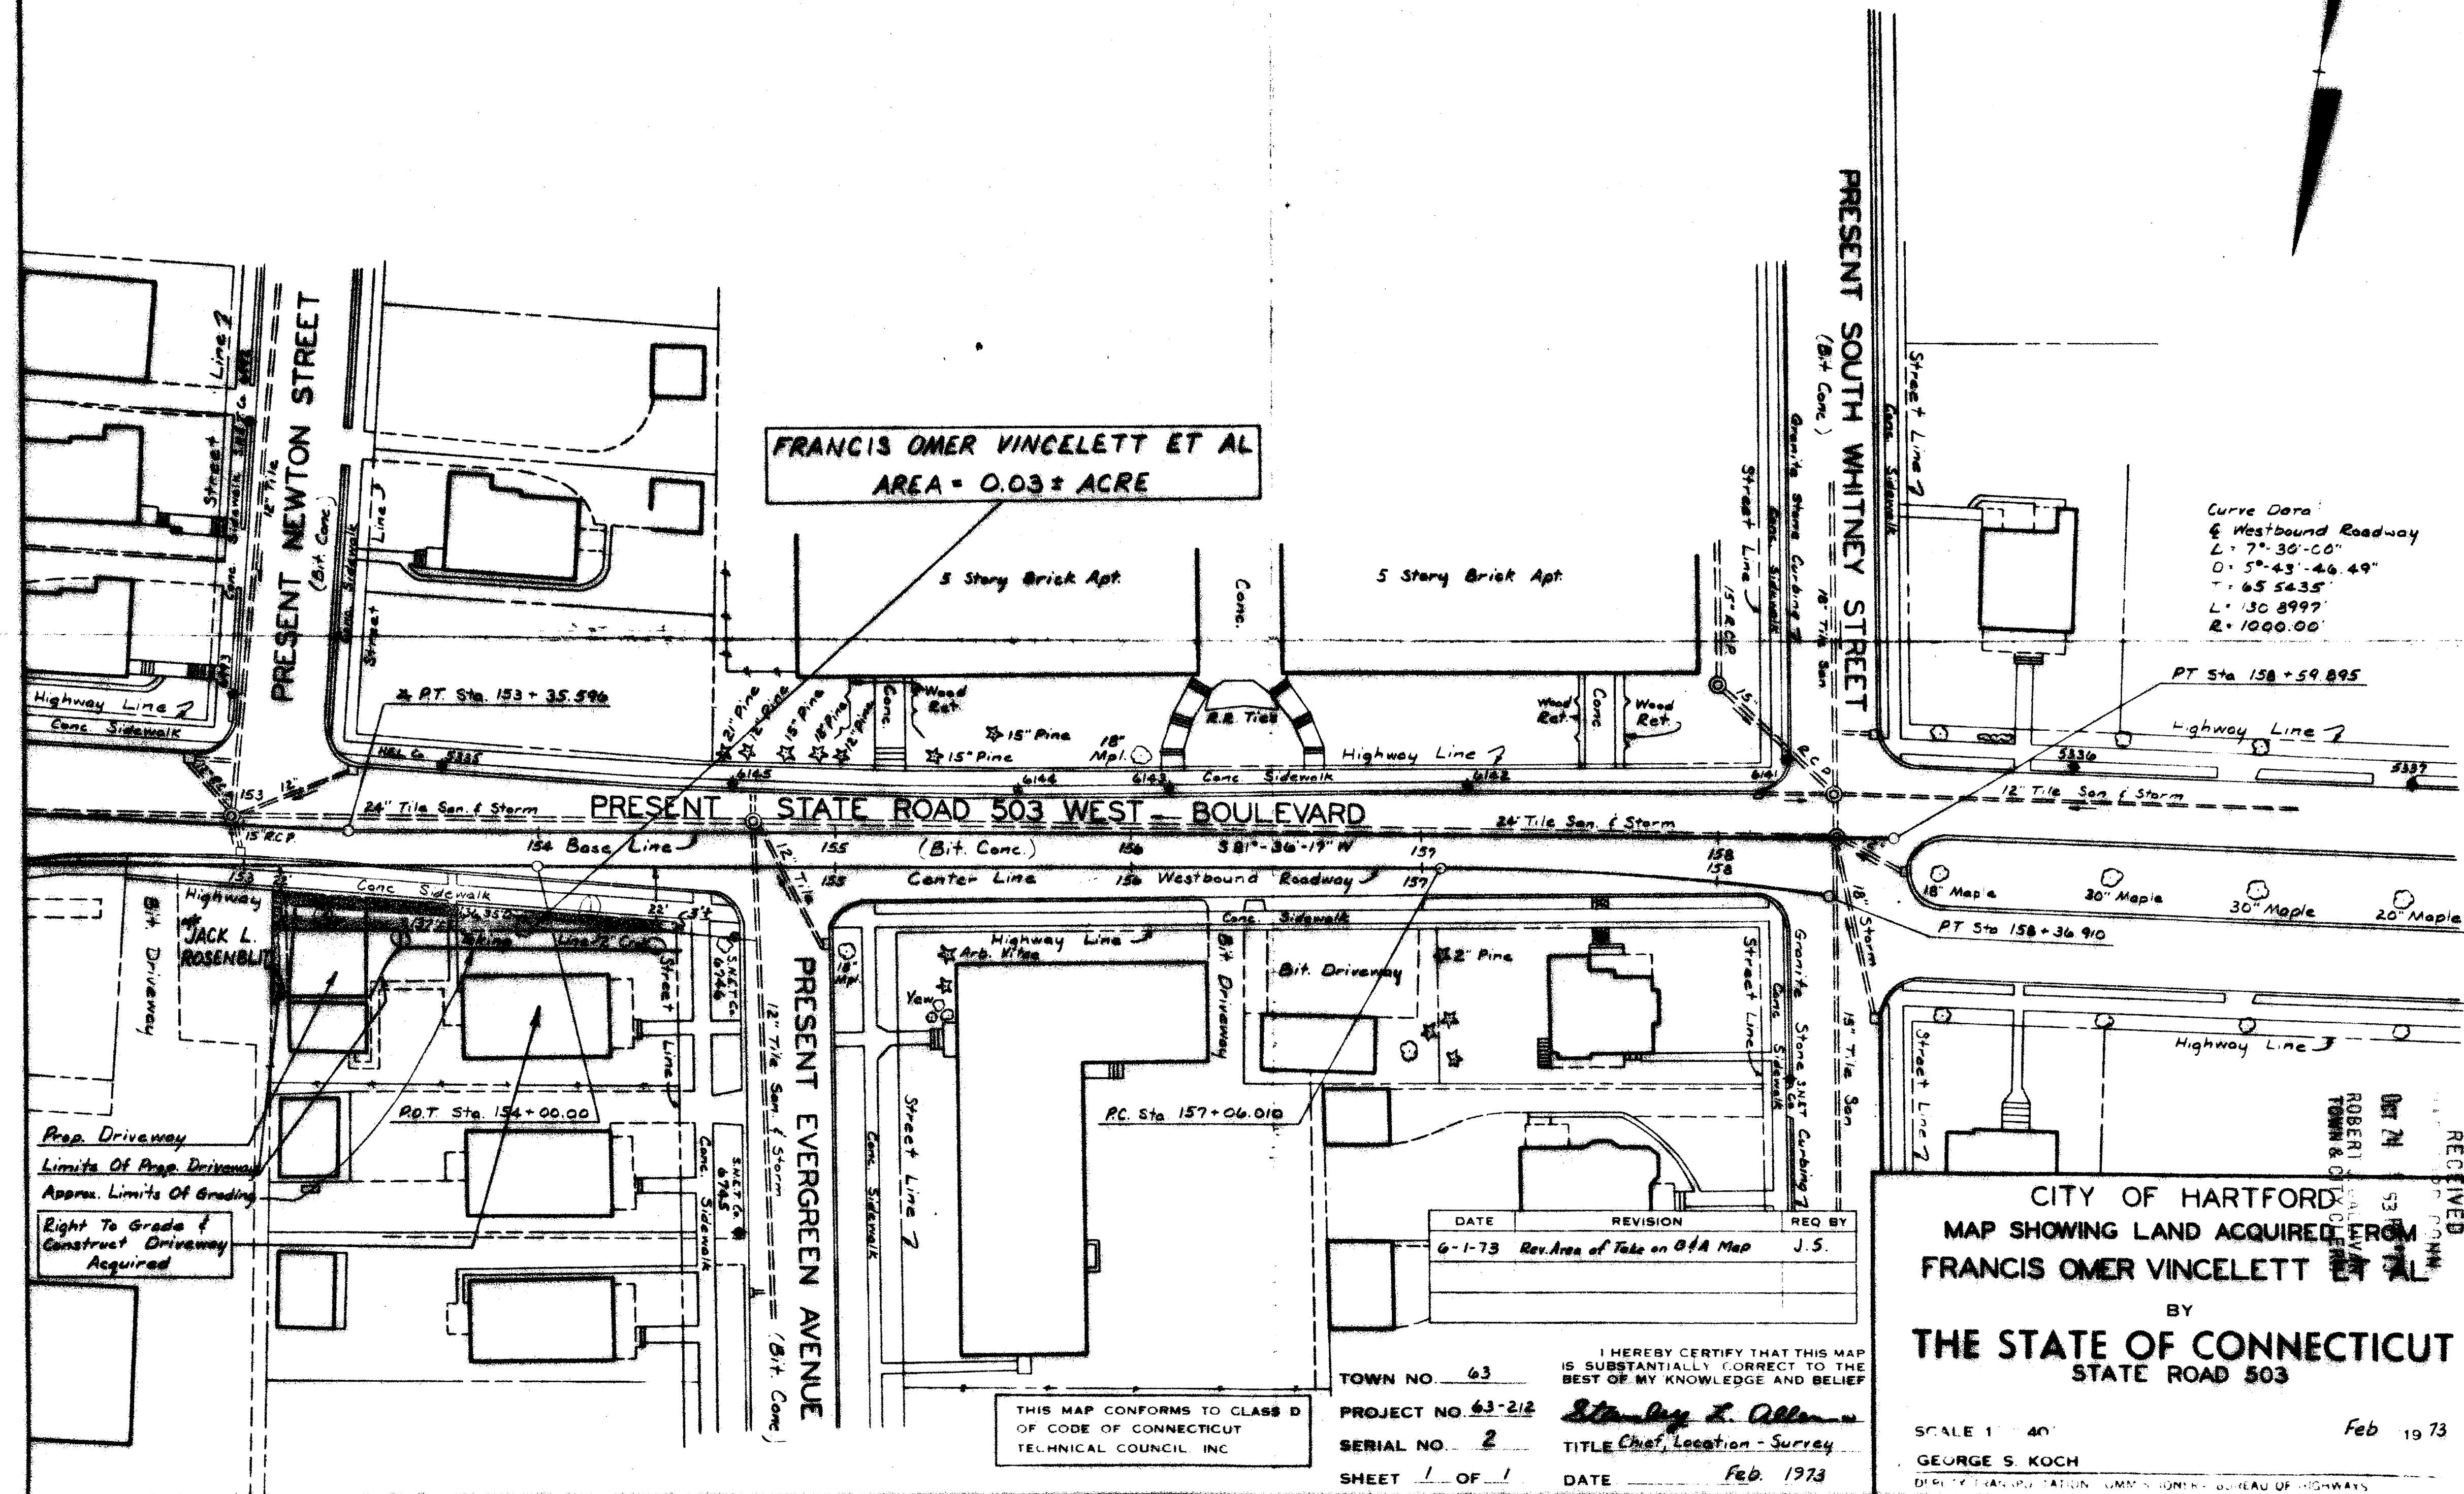

CITY OF HARTFORD
MAP SHOWING LAND ACQUIRED FROM
FRANCIS OWEN VINCELETT ET AL
BY
THE STATE OF CONNECTICUT
STATE ROAD 503

SCALE 1" = 40' Feb 19 73
 GEORGE S. KOCH
 DESIGNER