

973

973-1


The portions of West Boulevard, Newton Street, Evergreen Avenue and South Whitney Street shown on this plan, are established public streets of the City of Hartford.

November 28, 1973

Serge E. Hyppner
City Engineer

RECEIVED
HARTFORD, CONN.

ROBERT J. MALLIN
CITY CLERK
JAN 23 1974

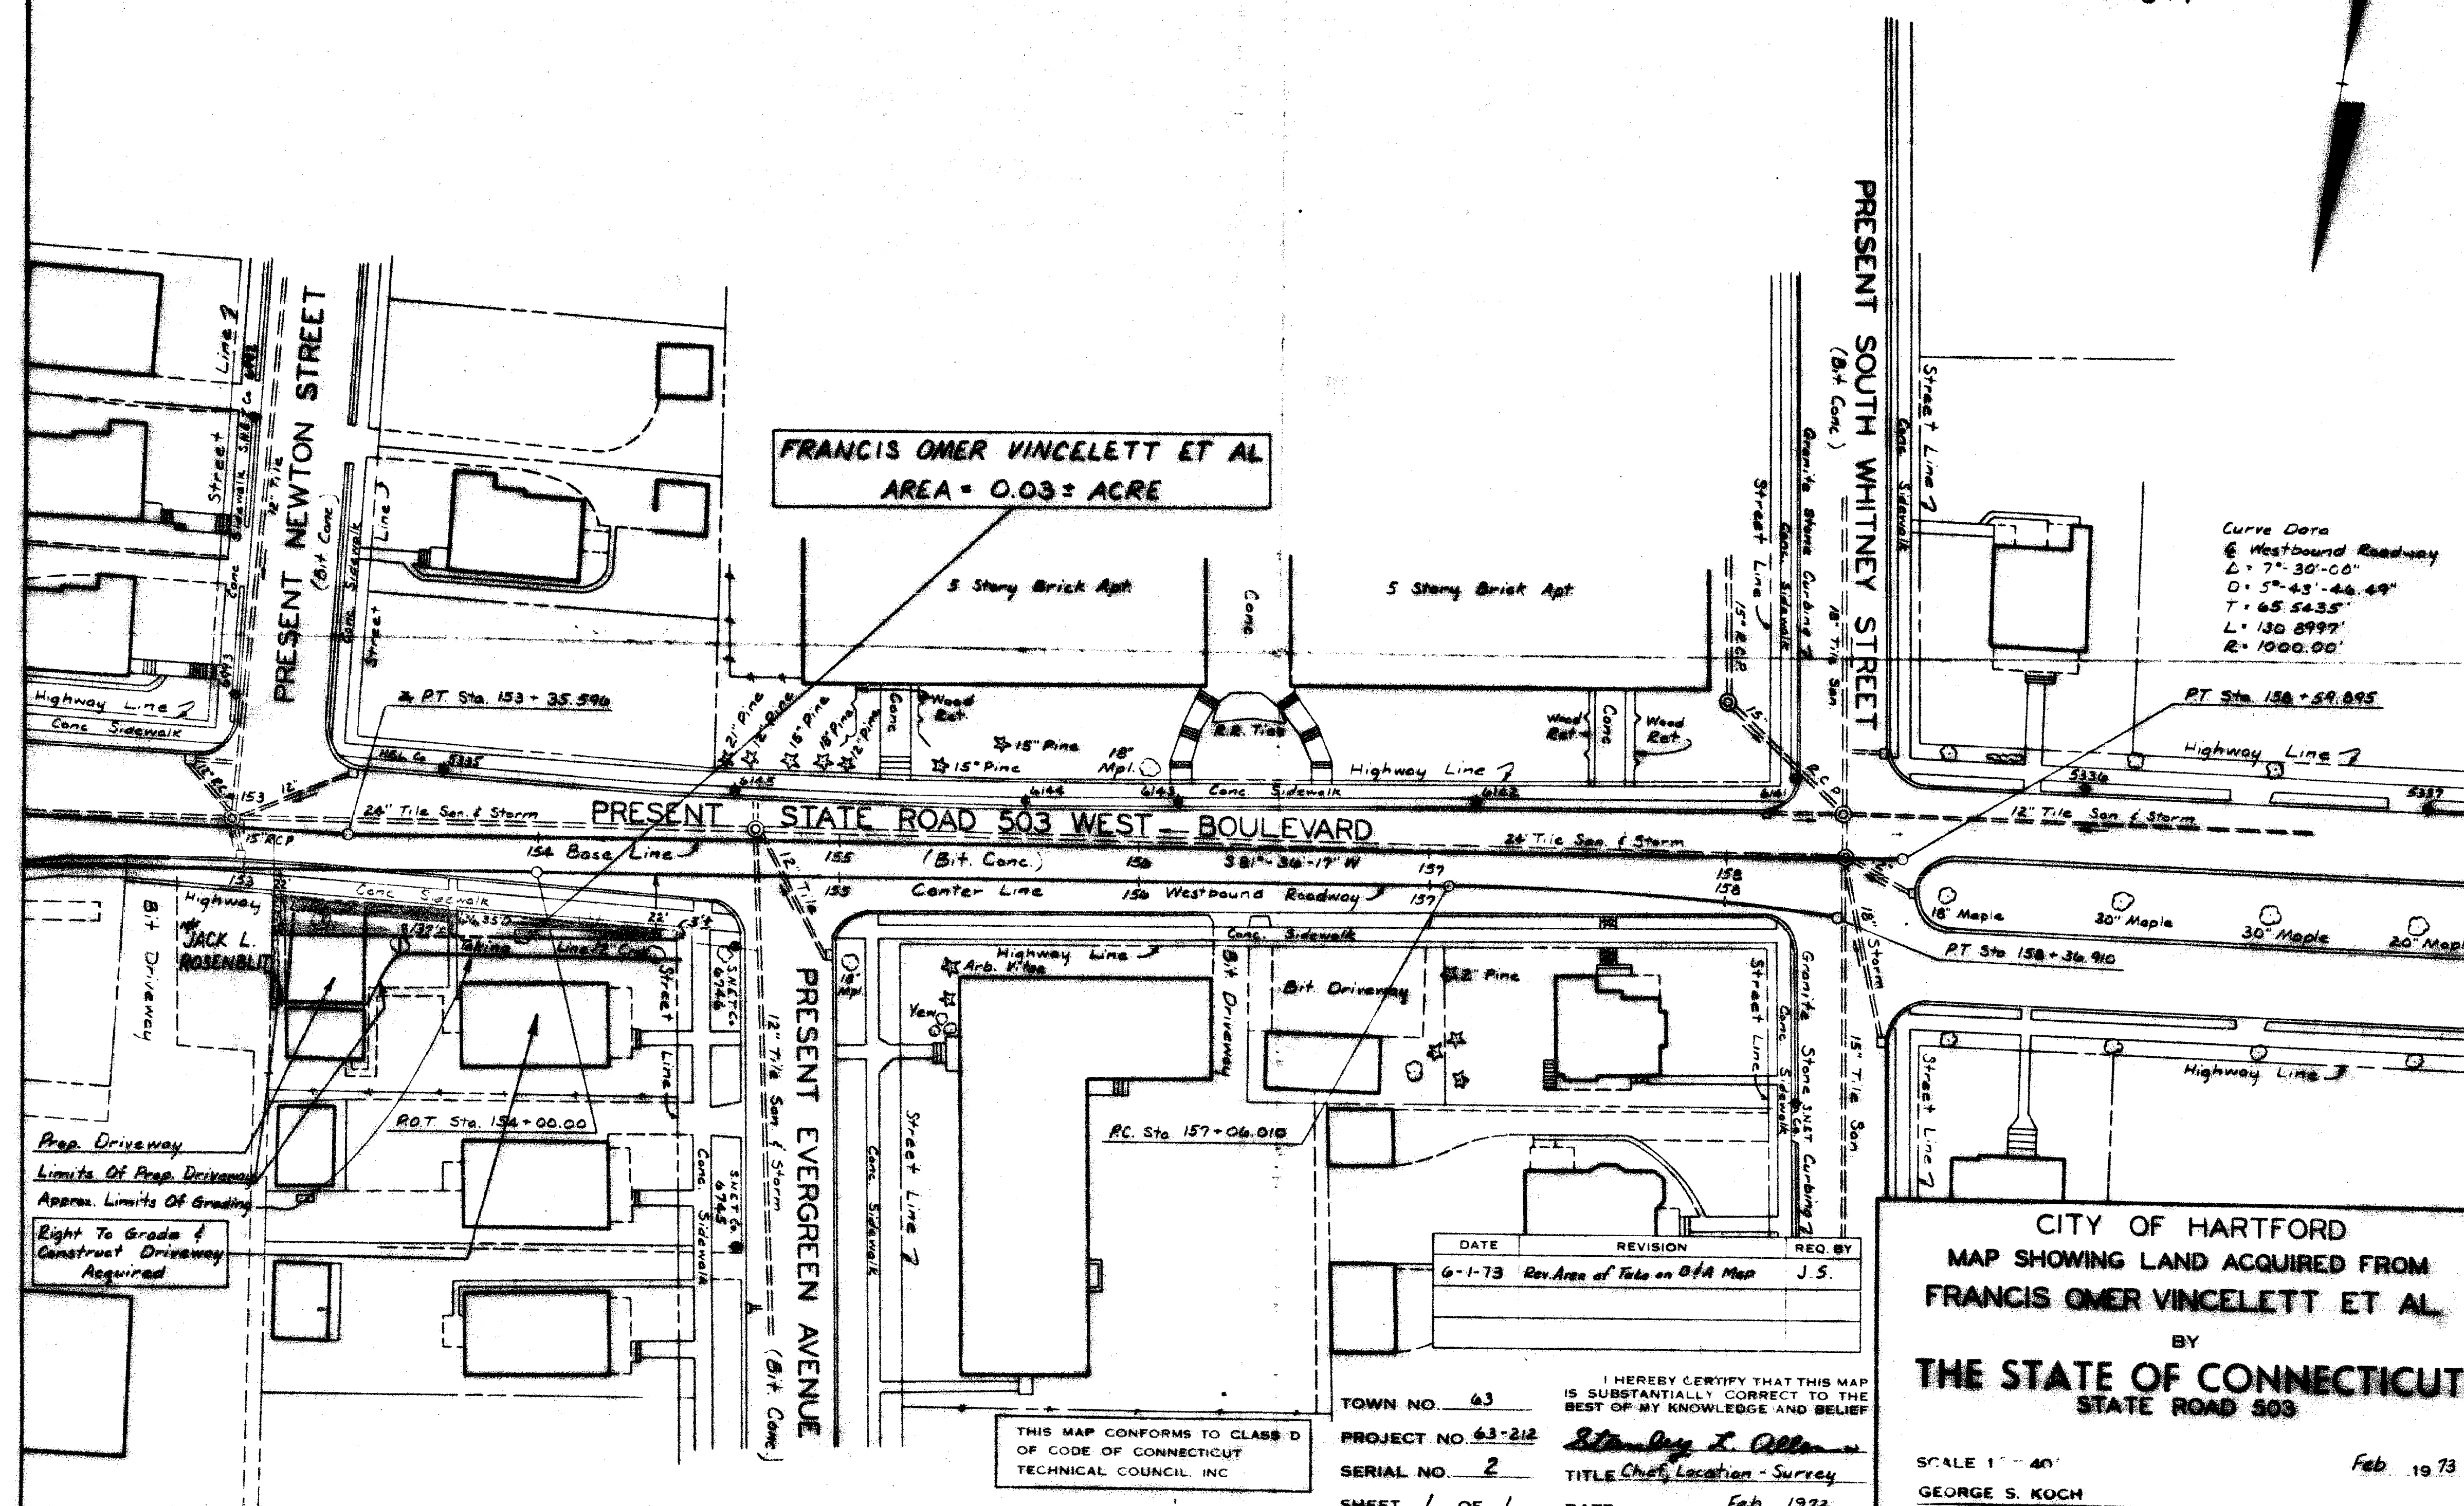

Curve Data
Westbound Roadway
L = 74'-30'-00"
D = 5°-43'-46.49"
T = 65'-64.35"
L = 130'-8997"
R = 1000'-00"

CITY OF HARTFORD
MAP SHOWING LAND ACQUIRED FROM
FRANCIS OMER VINCELETT ET AL
BY
THE STATE OF CONNECTICUT
STATE ROAD 503

SCALE 1" = 40'
Feb. 1973
GEORGE S. KOCH
DEPUTY TRANSPORTATION COMMISSIONER - BUREAU OF HIGHWAYS

0 INCHES 1 2 3 4