

The portions of Stonington Street, Curcombe Street and Hendricksen Avenue shown on this plan are established public streets of the City of Hartford.



December 21, 1973

George E. Heppner
City Engineer

RECEIVED
HARTFORD, CONN.
Dec 21 9 36 AM '73
ROBERT J. GALLIVAN
TOWN & CITY CLERK

LEGEND
PROPERTY LINE
HIGHWAY LINE
STREET LINE
CENTER LINE
LIMIT RIGHT OF WAY
MONUMENTS:
IRON PIPE - 3" I.P. IRON PIN - 1" I.P. COPPER WELD PIN - 1" C.W.P.
CONCRETE - 4" CONCRETE CONCRETE BROWNS STONE - 4" B.S.
BRASS - 1" BRASS

NOTE: BEARINGS AND COORDINATES REFERRED TO THE CONTROL SYSTEM OF THE METROPOLITAN DISTRICT OF HARTFORD COUNTY, CONN.

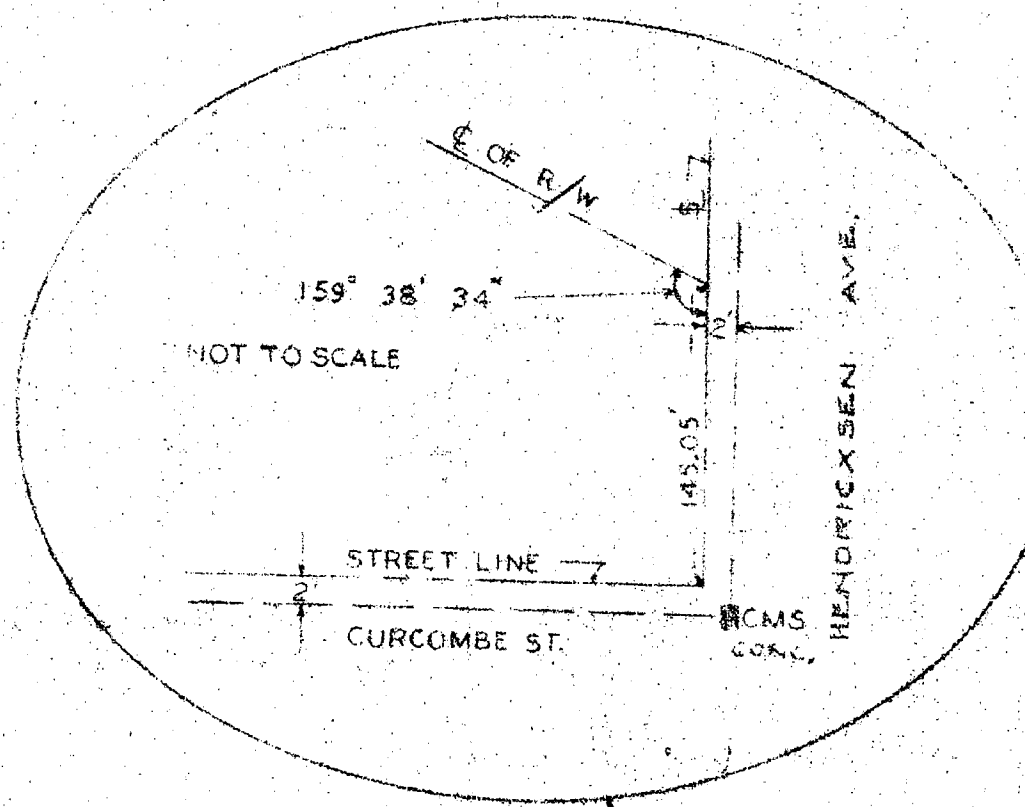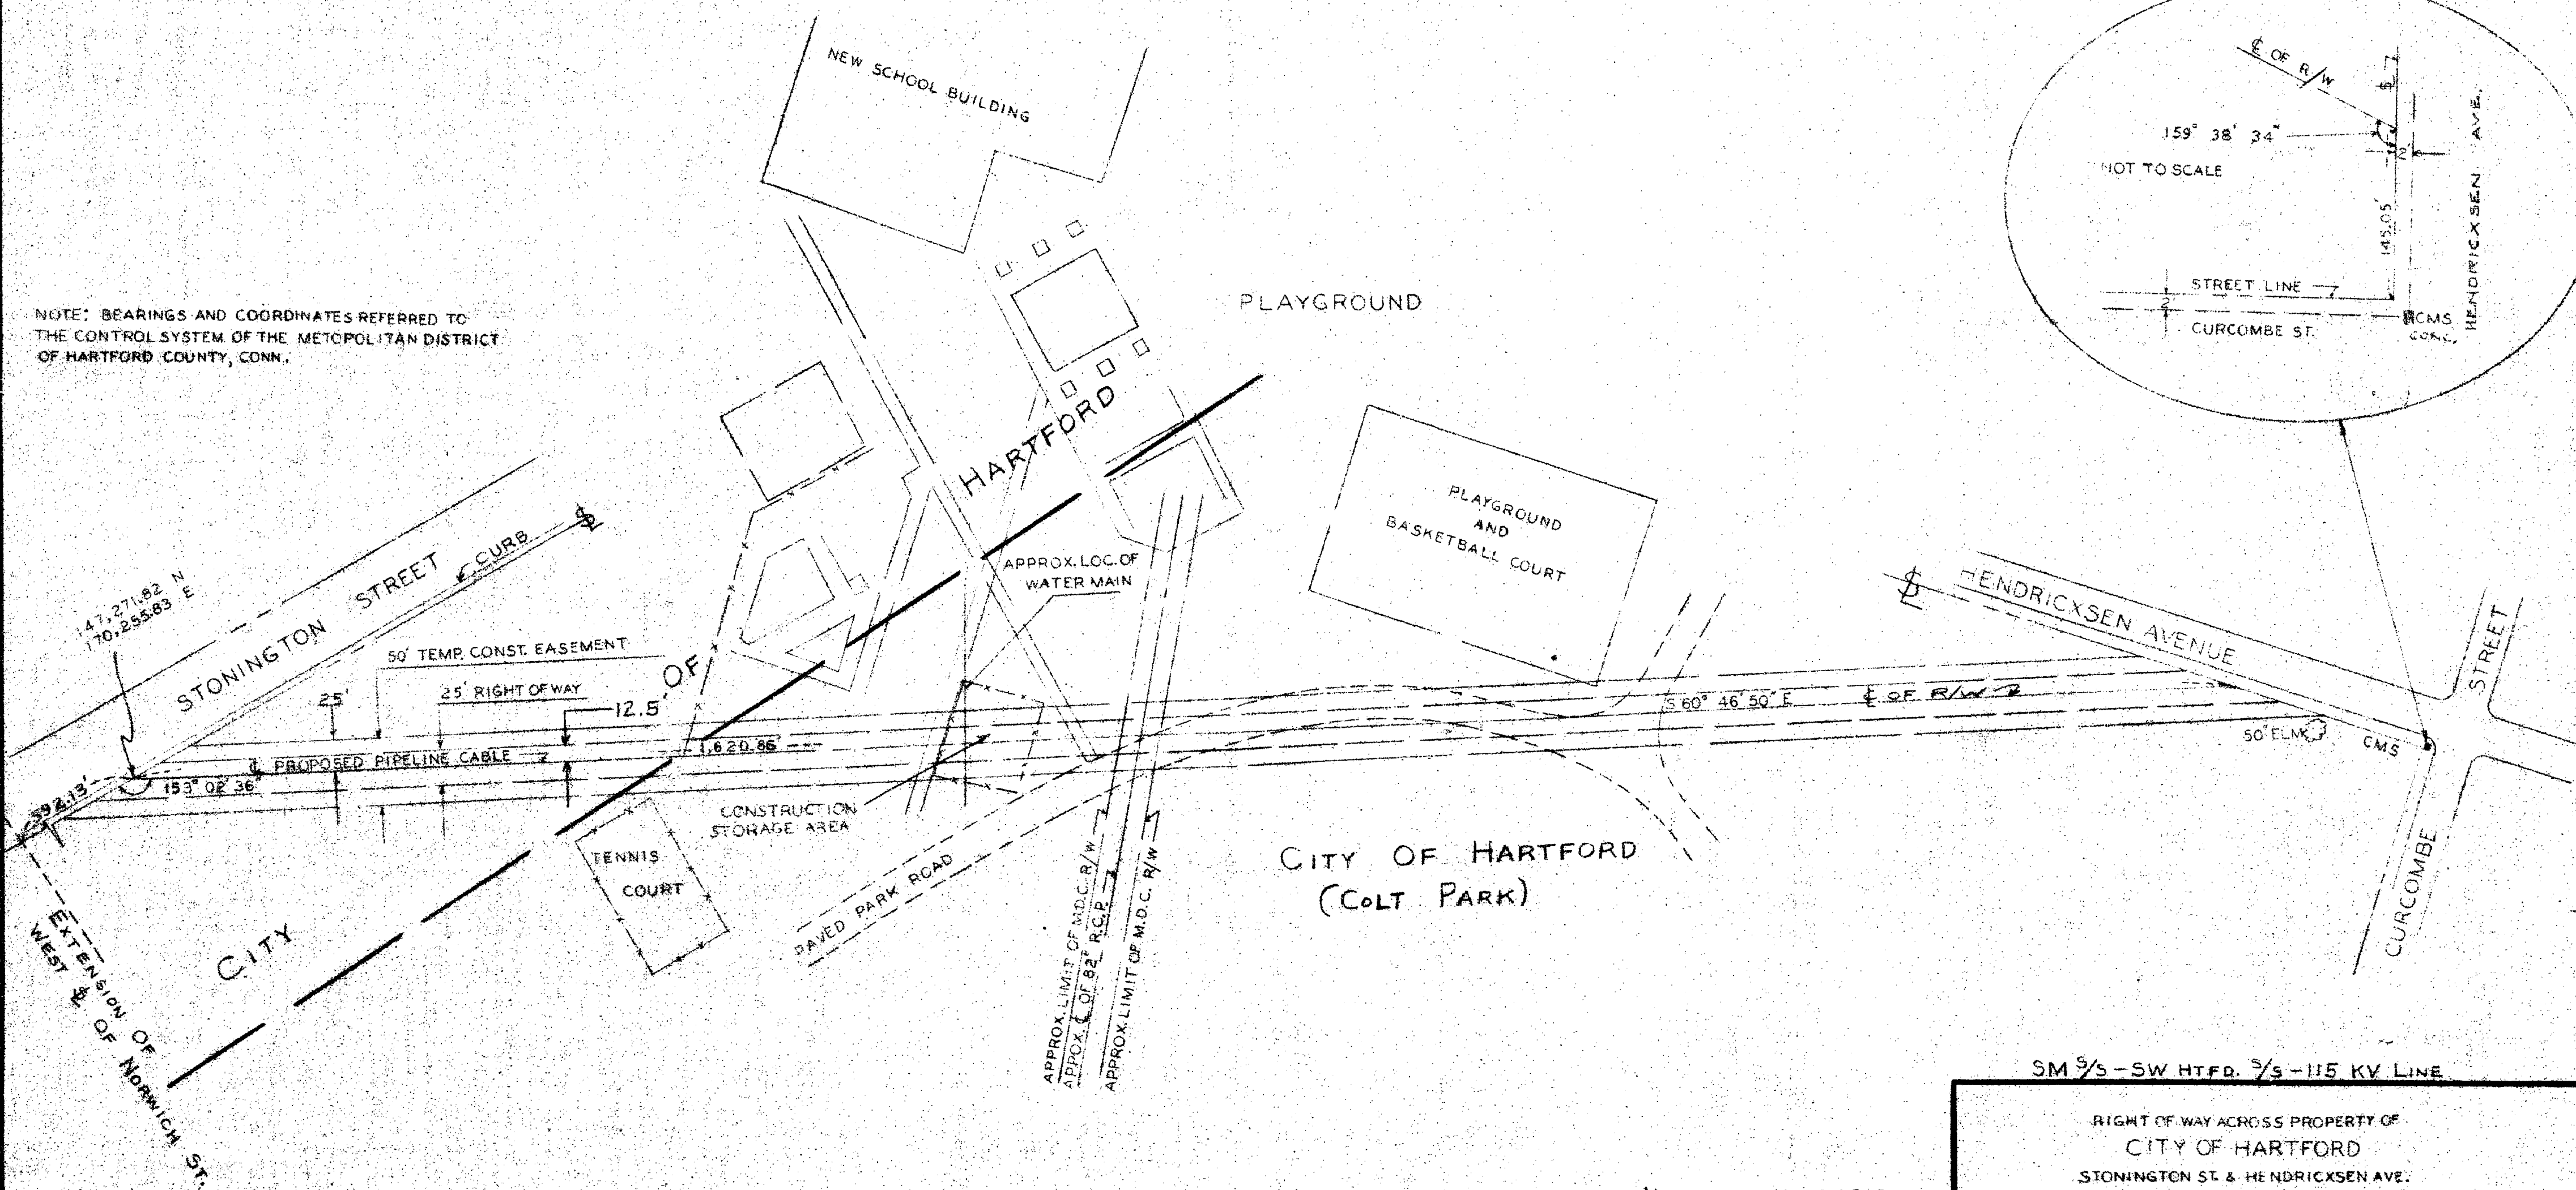

I HEREBY CERTIFY THAT THIS MAP AND SURVEY WAS PREPARED IN ACCORDANCE WITH THE STANDARDS OF A CLASS A-1 SURVEY AS DEFINED BY THE BOARD OF REGISTRATION FOR PROFESSIONAL ENGINEERS AND LAND SURVEYORS, SIGNED *Robert C. Field* REGISTRATION NUMBER 4336 DATE NOV 29, 1973

SCALE IN FEET
0 100 200 300 400

REVISIONS

NO.	DATE	DESCRIPTION	BY	APP. BY

SM 3/3-SW HTFD. 7/3-115 KV LINE
RIGHT OF WAY ACROSS PROPERTY OF
CITY OF HARTFORD
STONINGTON ST & HENDRICKSEN AVE.
HARTFORD, CONN.
THE HARTFORD ELECTRIC LIGHT CO.
ENGINEERING DEPARTMENT
DRAWN BY SHELTZ, CHECKED BY APPROVED BY *ALLEN*
SCALE 1" = 100'
DATE NOVEMBER 18, 1973 NO. C278E27

