


RECEIVED
HARTFORD, CONN.
City of Hartford.
March 8, 1974
CITY ENGINEER
George J. Roper

BROADCAST — PLAZA, INC.
(HOTEL SONESTA)

BROADCAST — PLAZA, INC.

BROADCAST — PLAZA, INC.
(SOUTH GARAGE)

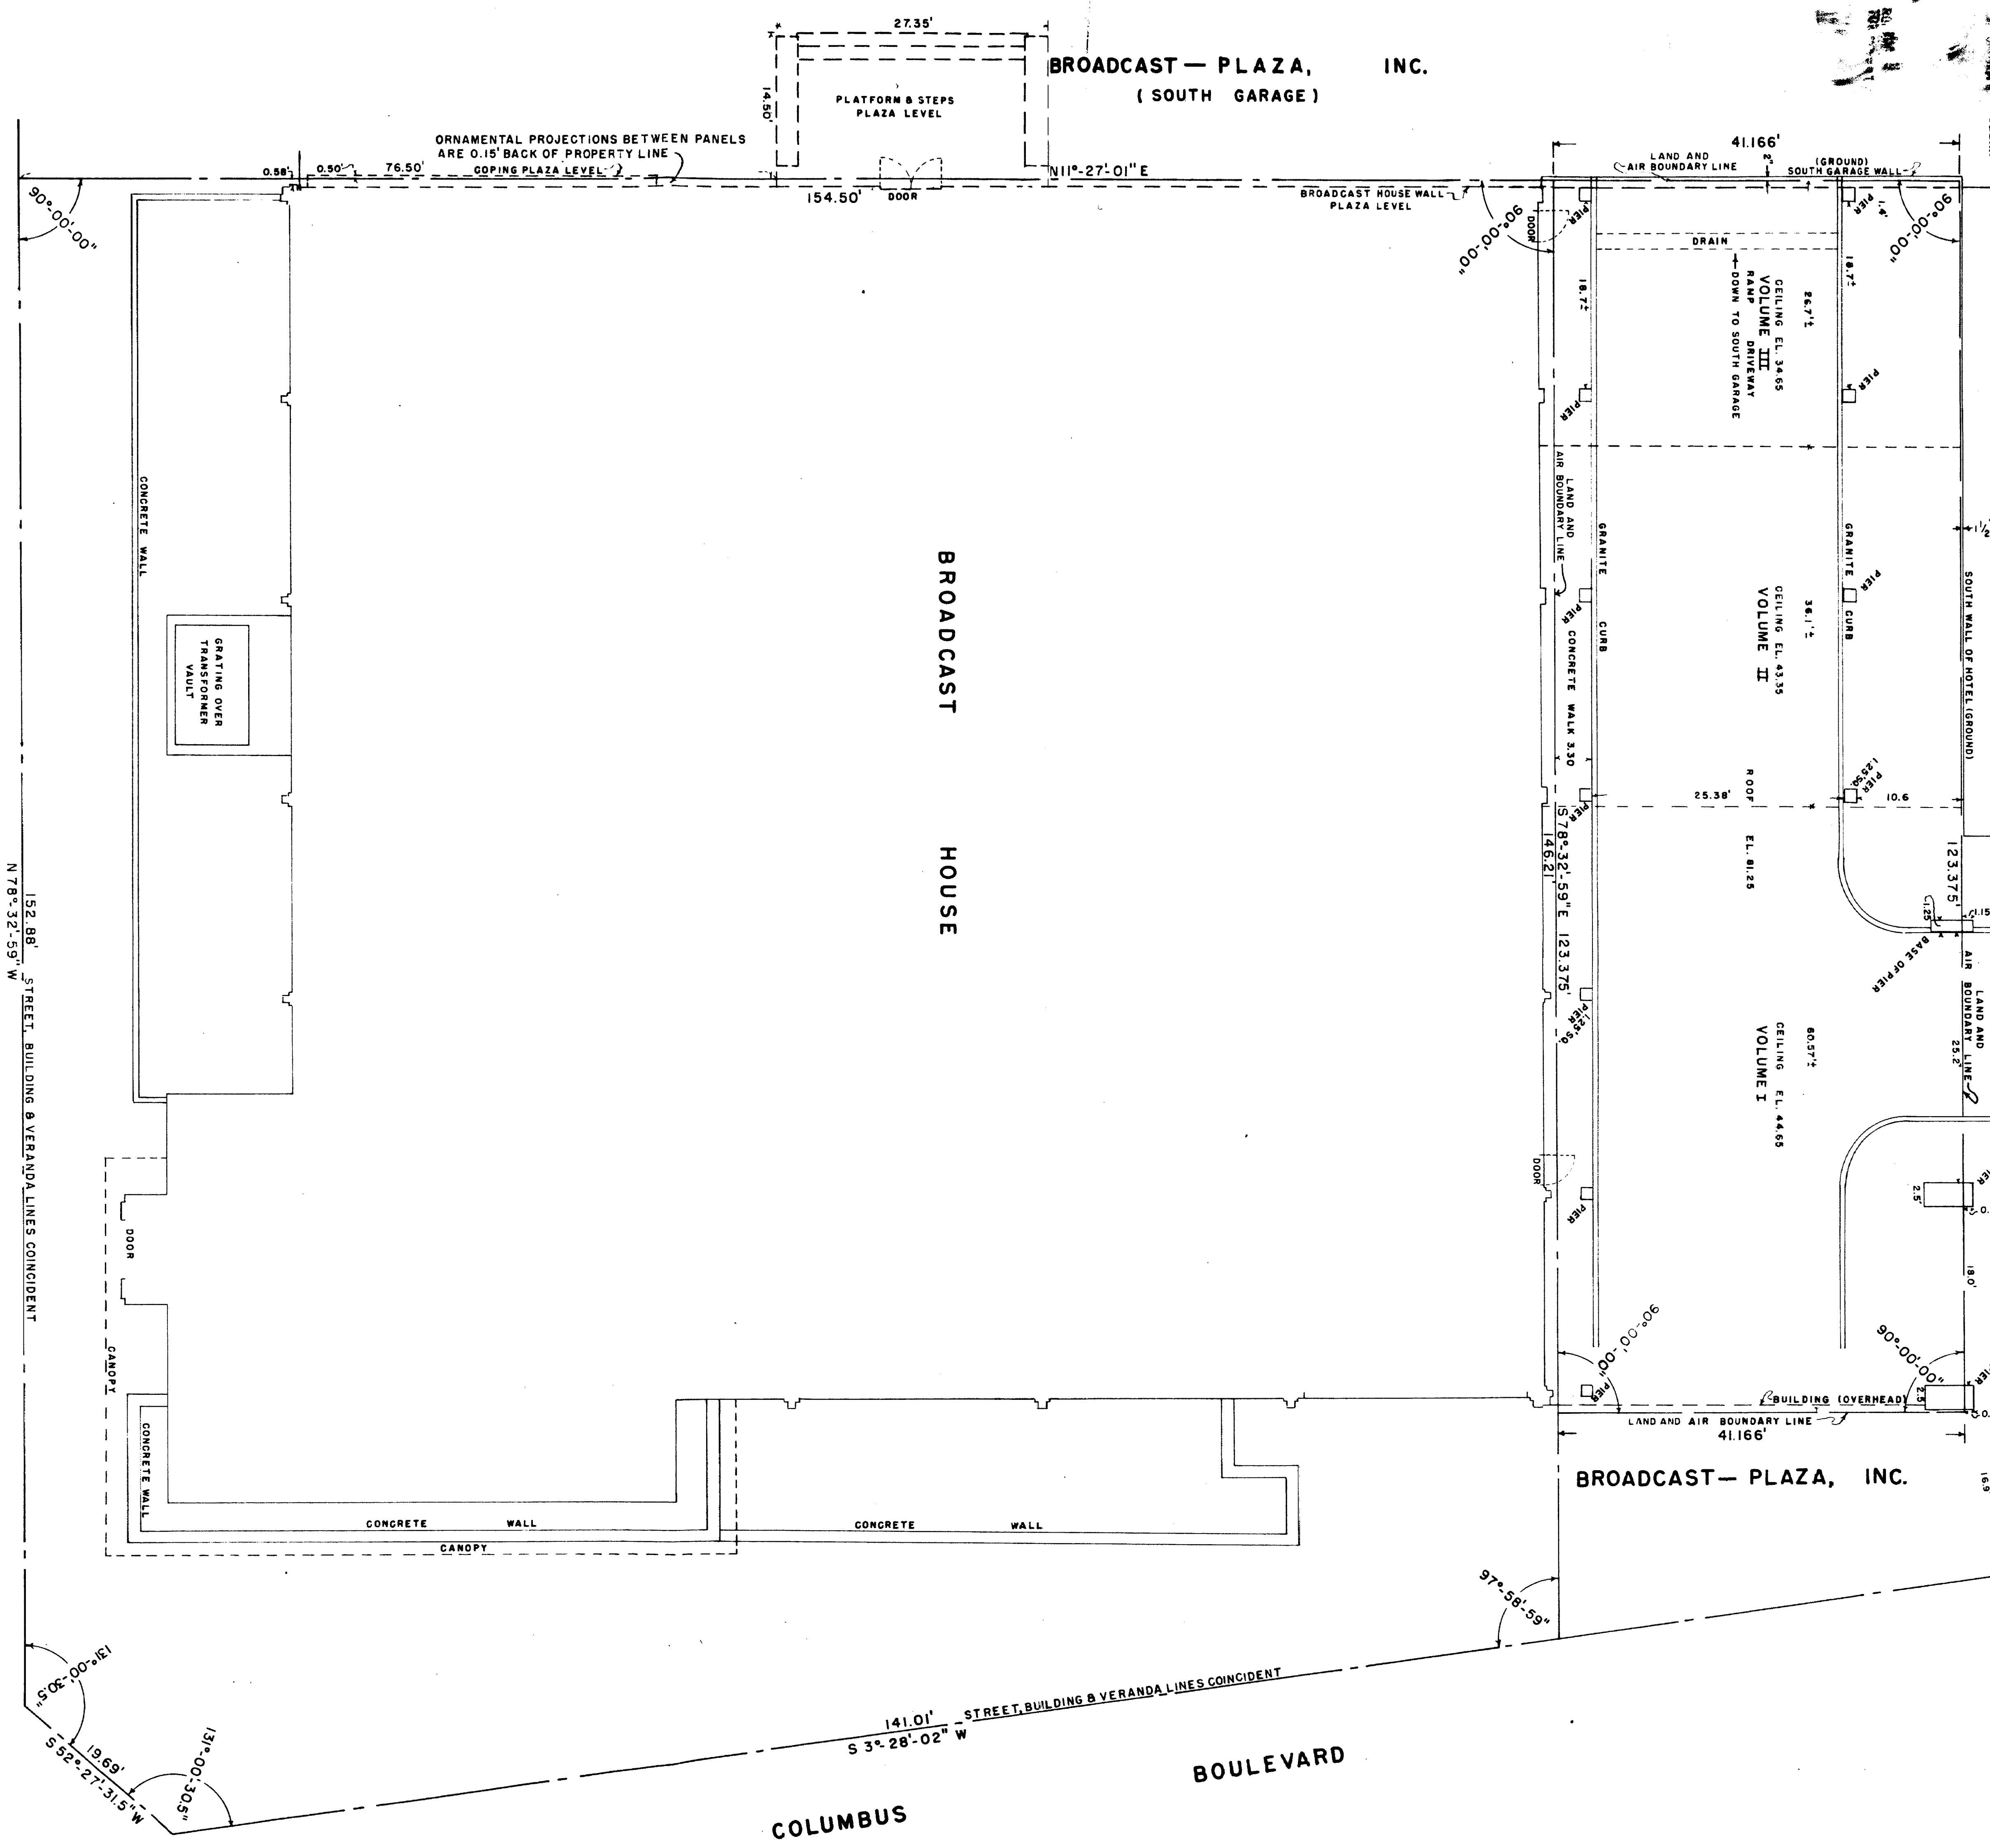

STATE STREET

BOULEVARD

COLUMBUS

PROPERTY
SURVEYED FOR
BROADCAST HOUSE - WTIC
N. 3 CONSTITUTION PLAZA
STATE STREET & COLUMBUS BOULEVARD
HARTFORD, CONN.

SCALE: 1 INCH = 8 FEET
OCT. 1973
REVISED MARCH 1974

SUCCESSORS TO SPENCER & WASHBURN, INC.
PETERSEN & HOFFMAN

I HEREBY CERTIFY THIS MAP TO BE SUBSTANTIALLY CORRECT AND IN ACCORDANCE
TO CLASS A-1 OF CODE OF CONN. TECHNICAL COUNCIL, INC.



NOTE: ELEVATIONS SHOWN FOR AIR RIGHTS BASED ON
METROPOLITAN DISTRICT DATUM.