


August 7, 1974

George F. Heppner
City Engineer


N/F
N.H. DIVISION PENN. CENTRAL RR

#373284

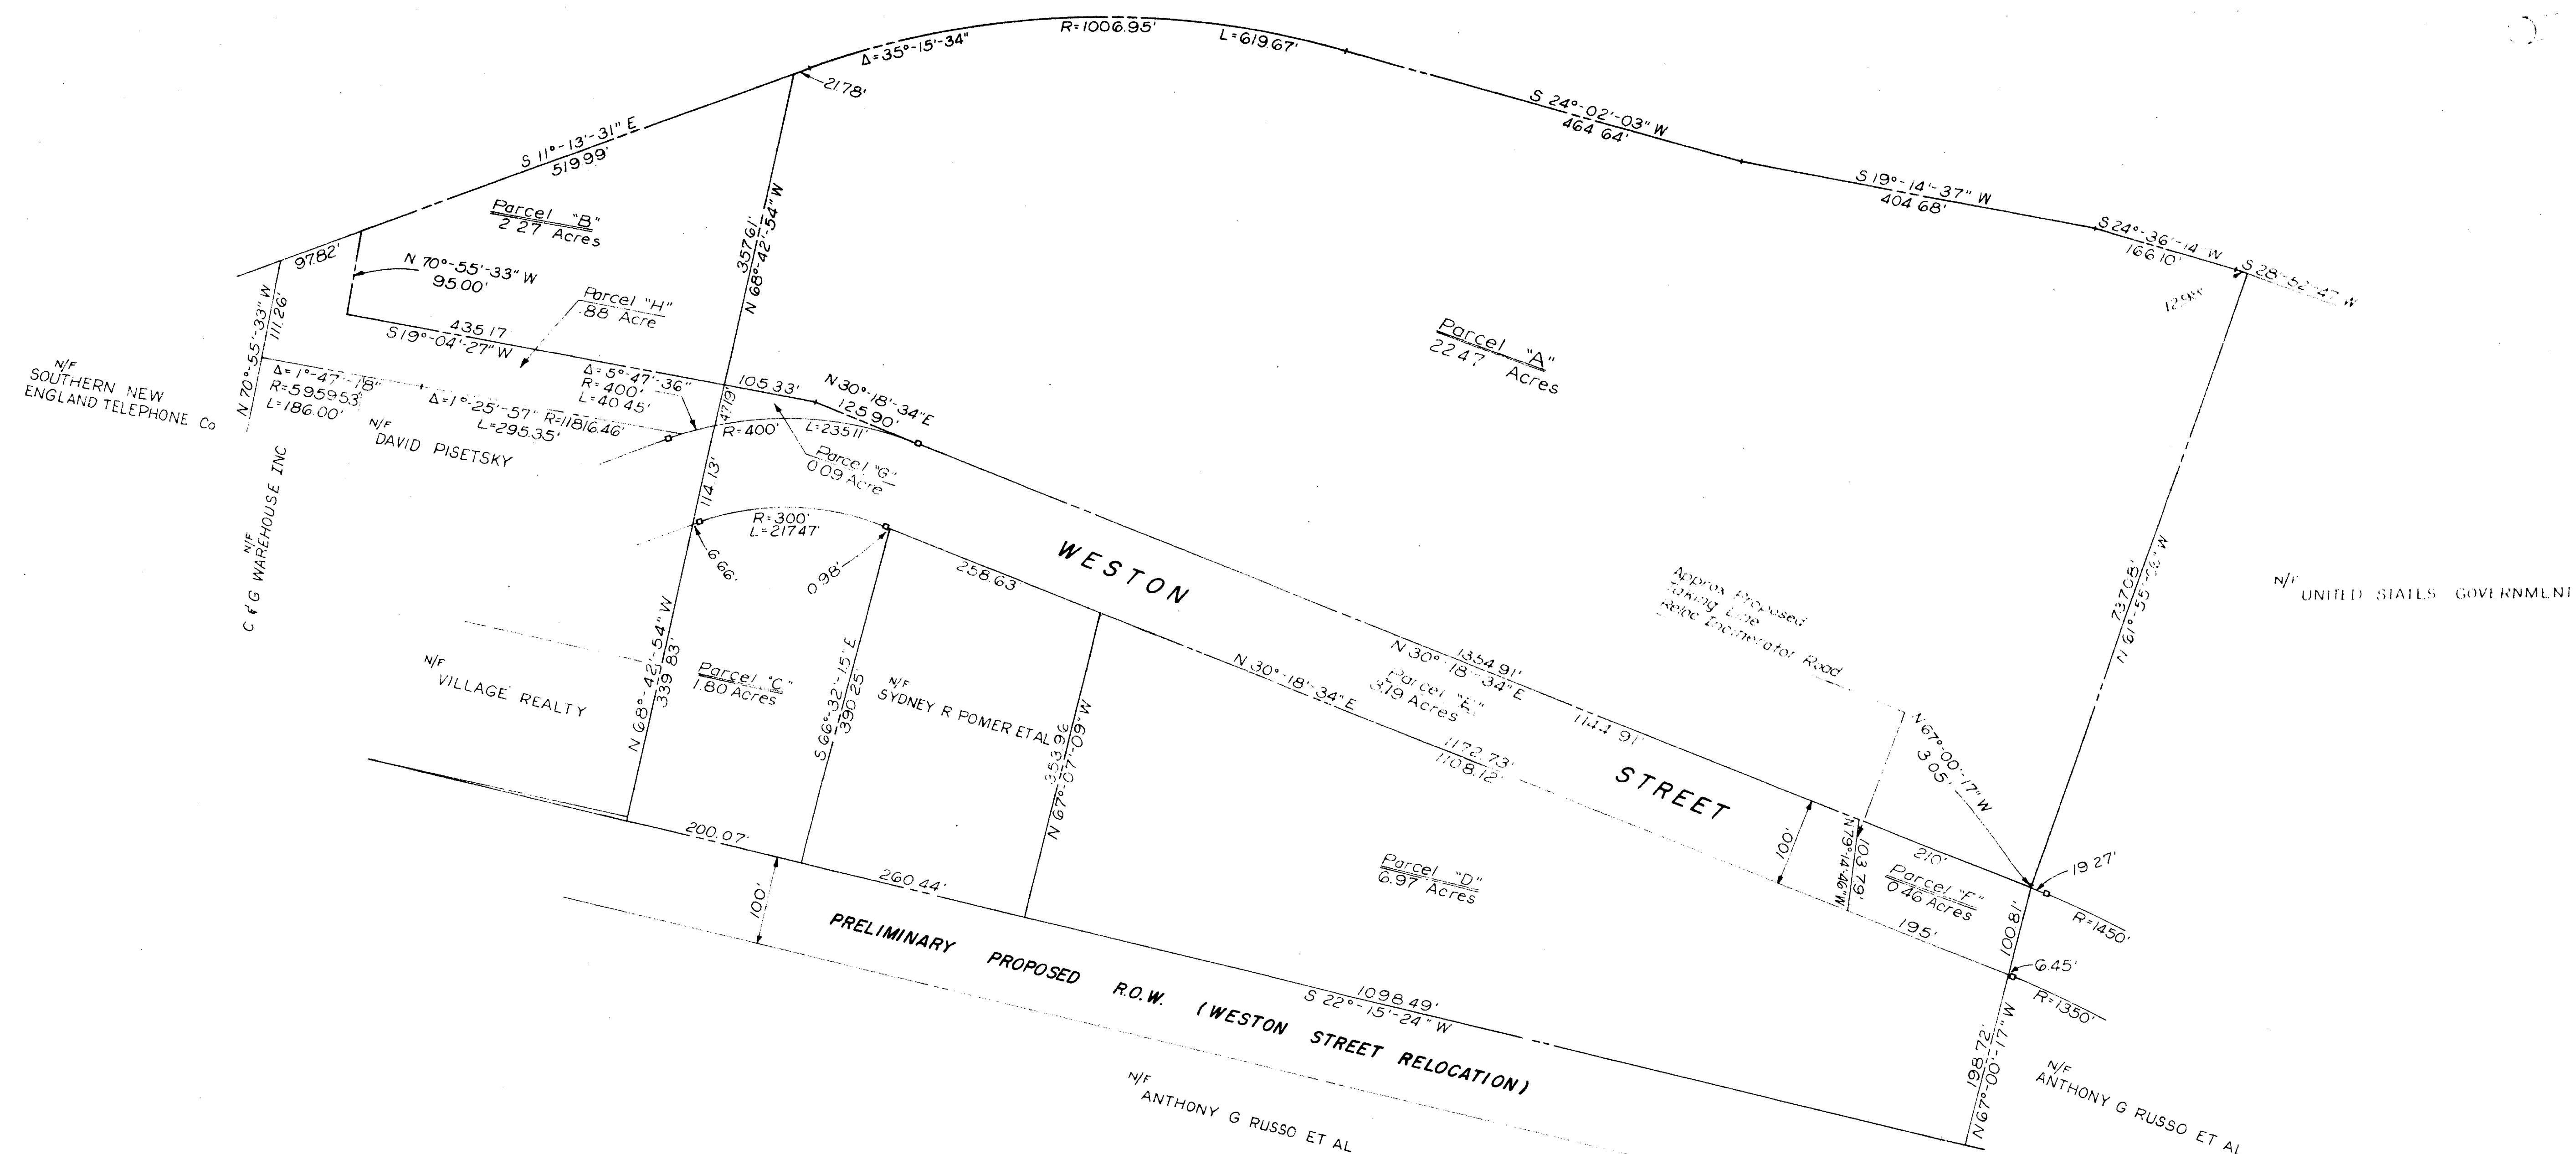

RECEIVED
HARTFORD, CONN
Aug 6 3 59 PM '74
ROBERT J. GALLIVAN
TOWN & CITY CLERK

I HEREBY CERTIFY THAT THIS MAP IS SUBSTANTIALLY
CORRECT AND IN ACCORDANCE WITH CLASS A-2 OF THE
CODE OF THE CONNECTICUT TECHNICAL COUNCIL, INC.

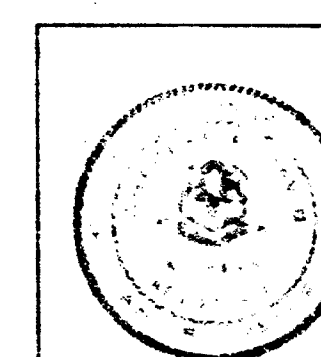

Date: FEB 1974

Scale: 1" = 100'

REVISIONS

Mar 13, 1974 (Added Parcel
Mar 22, 1974 (Added Parcel)

June 26, 1974 (Bearing Chan

DAVIS & HOWES
Surveying & Engineering Associates
WEST HARTFORD, CONNECTICUT

74-9 D