


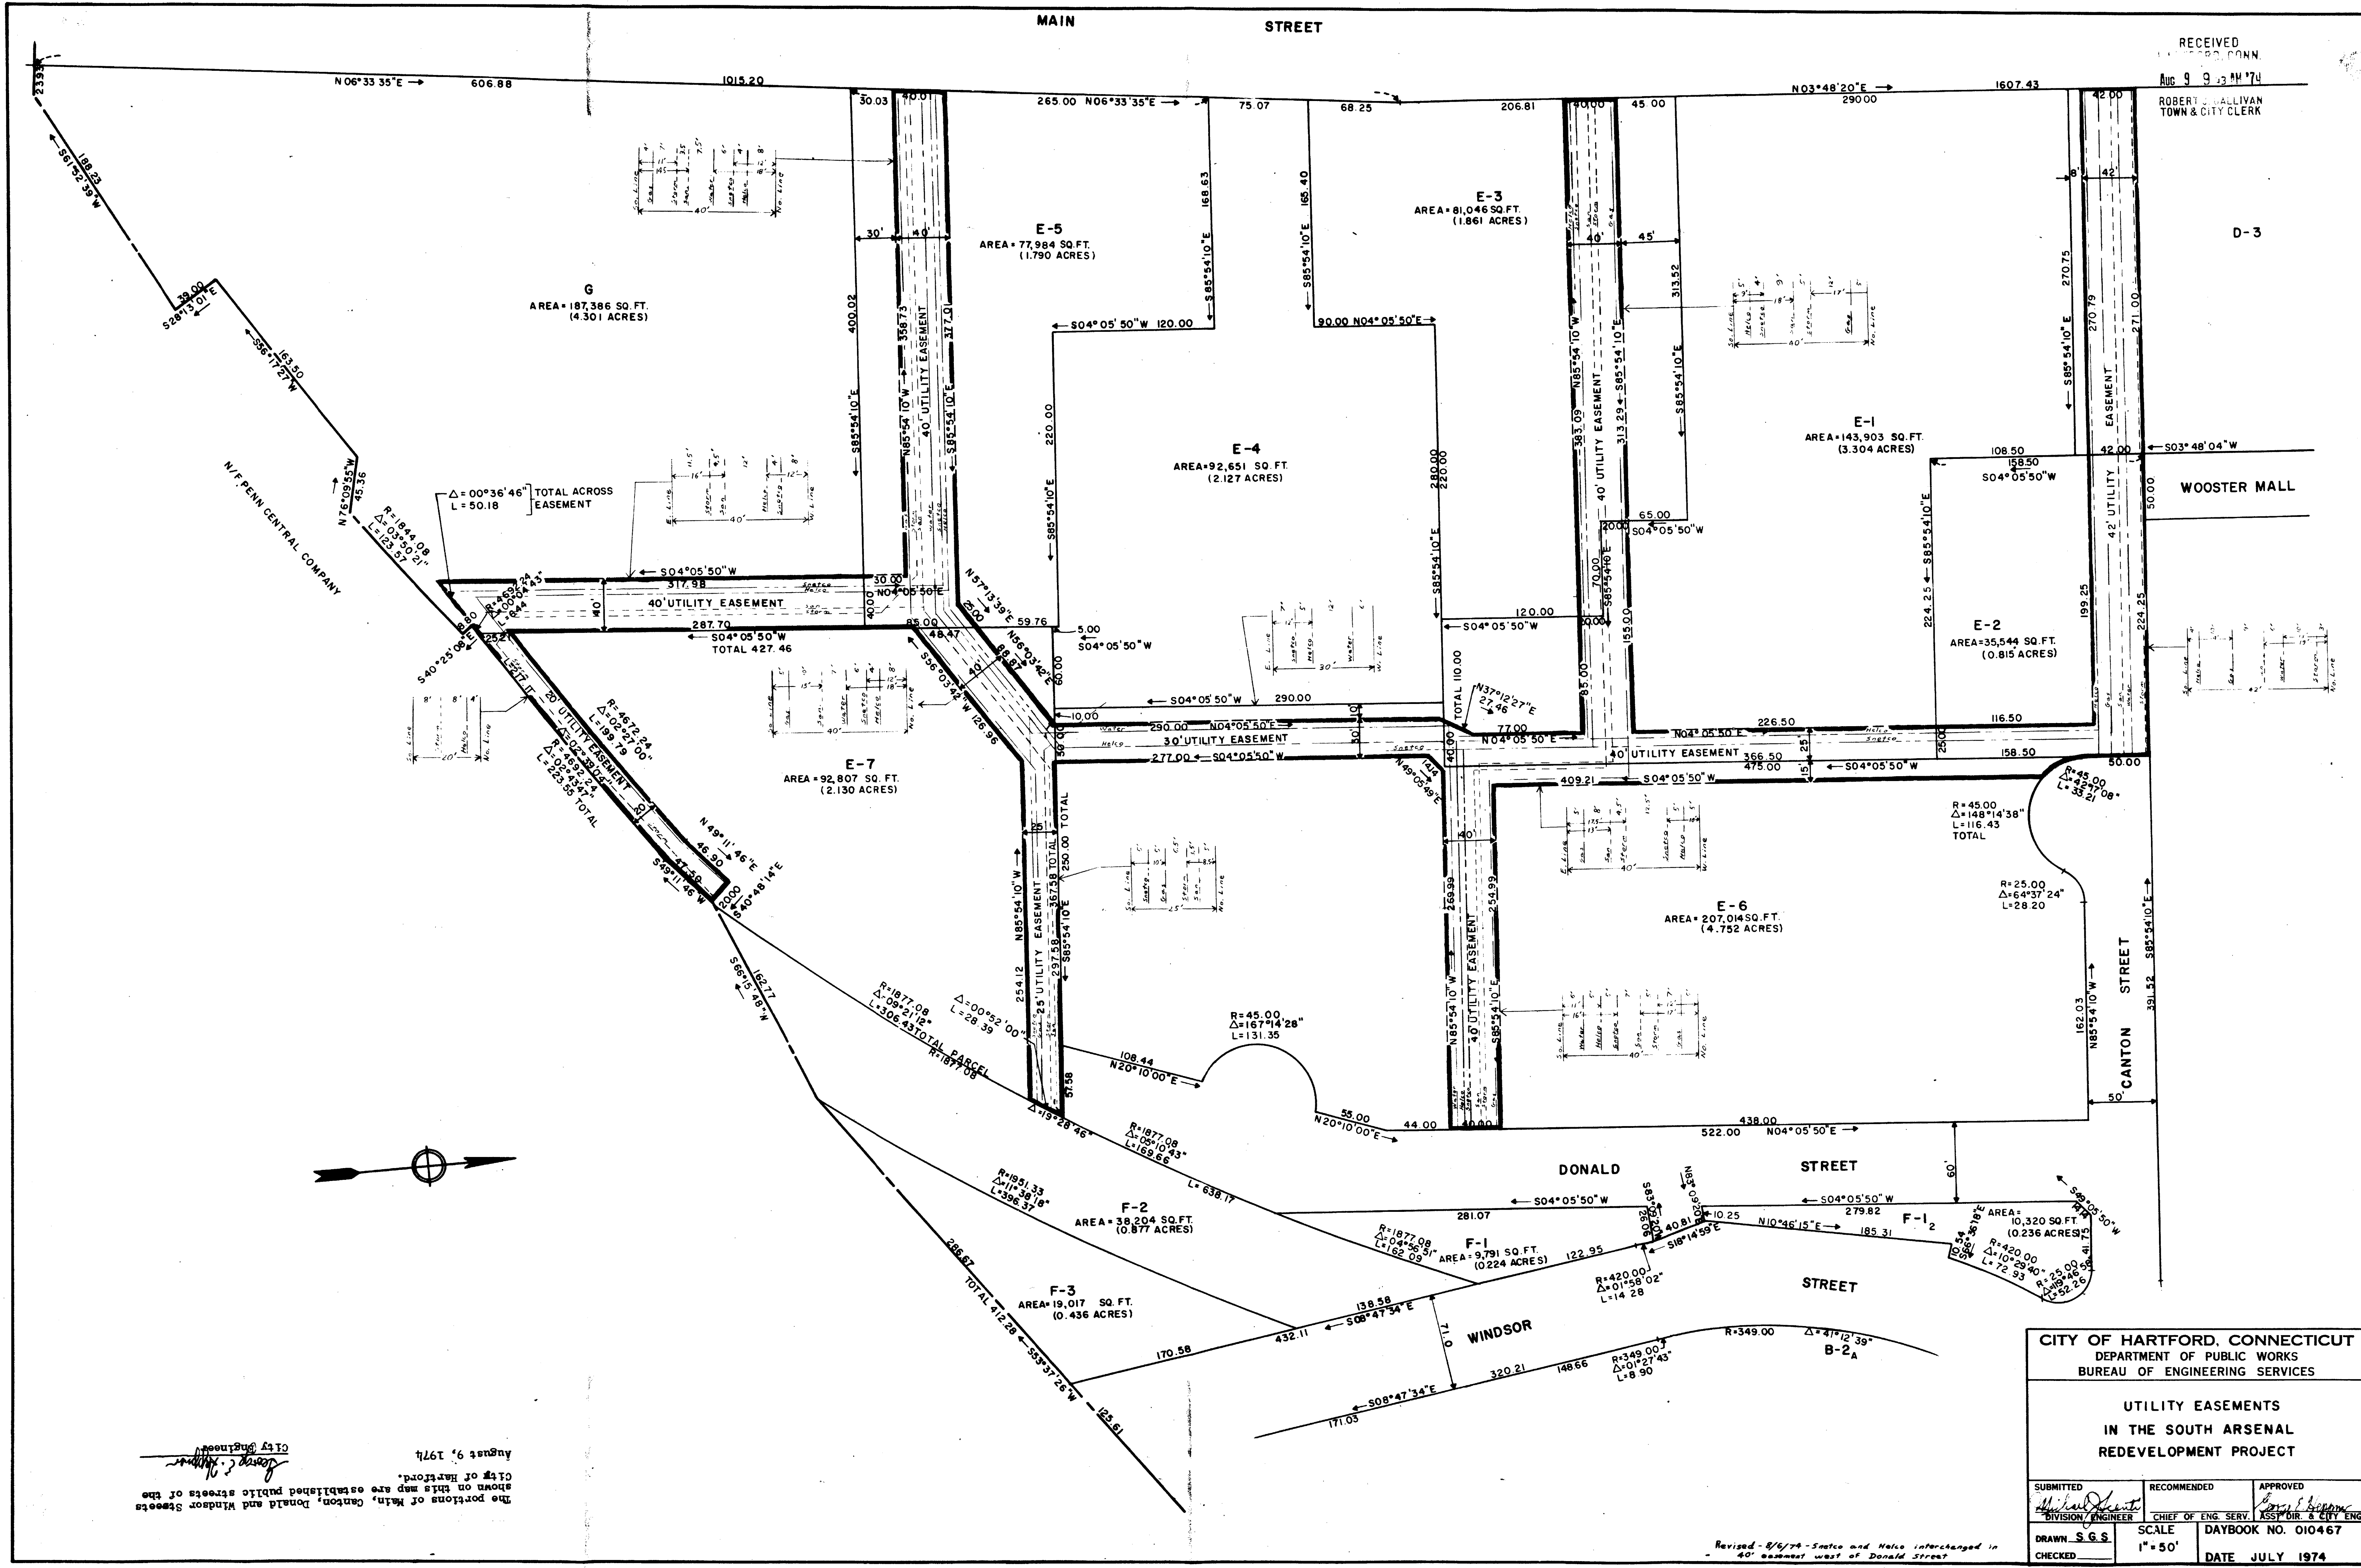

City Engineer
August 9, 1974
The portions of Main, Canton, Donald and Windsor Streets shown on this map are established public streets of the City of Hartford.

CITY OF HARTFORD, CONNECTICUT DEPARTMENT OF PUBLIC WORKS BUREAU OF ENGINEERING SERVICES		
UTILITY EASEMENTS IN THE SOUTH ARSENAL REDEVELOPMENT PROJECT		
SUBMITTED <i>[Signature]</i> DIVISION ENGINEER	RECOMMENDED CHIEF OF ENG. SERV. <i>[Signature]</i>	APPROVED ASST. DIR. & CITY ENG. <i>[Signature]</i>
DRAWN S.G.S.	SCALE 1"=50'	DAYBOOK NO. 010467
CHECKED		DATE JULY 1974

Revised - 8/6/74 - Snetco and Helco interchanged in 40' easement west of Donald Street

286
148