


The portion of Weston Street shown on this plan is an established public street of the City of Hartford

August 21, 1974

*Renée E. Borg*  
Acting City Engineer

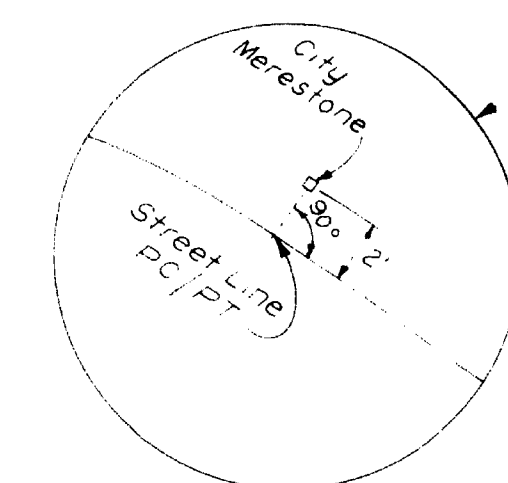

DETAIL  
City of Hartford standard  
method of monumentation

Note:

There are no pole line rights of way or underground utilities affecting this parcel apparent from a careful inspection of same.

I HEREBY CERTIFY THAT THIS MAP IS SUBSTANTIALLY CORRECT AND IN ACCORDANCE WITH CLASS A-2 OF THE CODE OF THE CONNECTICUT TECHNICAL COUNCIL, INC.

PROPERTY TO BE  
ACQUIRED BY  
**LENNEL INC.**  
FROM  
**ANTHONY G. RUSSO ET AL**  
HARTFORD, CONNECTICUT

|  |           |                |
|--|-----------|----------------|
|  | Date      | Sept. 18, 1973 |
|  | Scale     | 1" = 100'      |
|  | REVISIONS |                |

**DAVIS & HOWES**  
Surveying & Engineering Associates  
WEST HARTFORD, CONNECTICUT

73-83 D

483