



The portions of Pliny Street, Garden Street and Brook Street shown on this plan are established public streets of the City of Hartford.

August 23, 1974

Russell E. Jones
Acting City Engineer

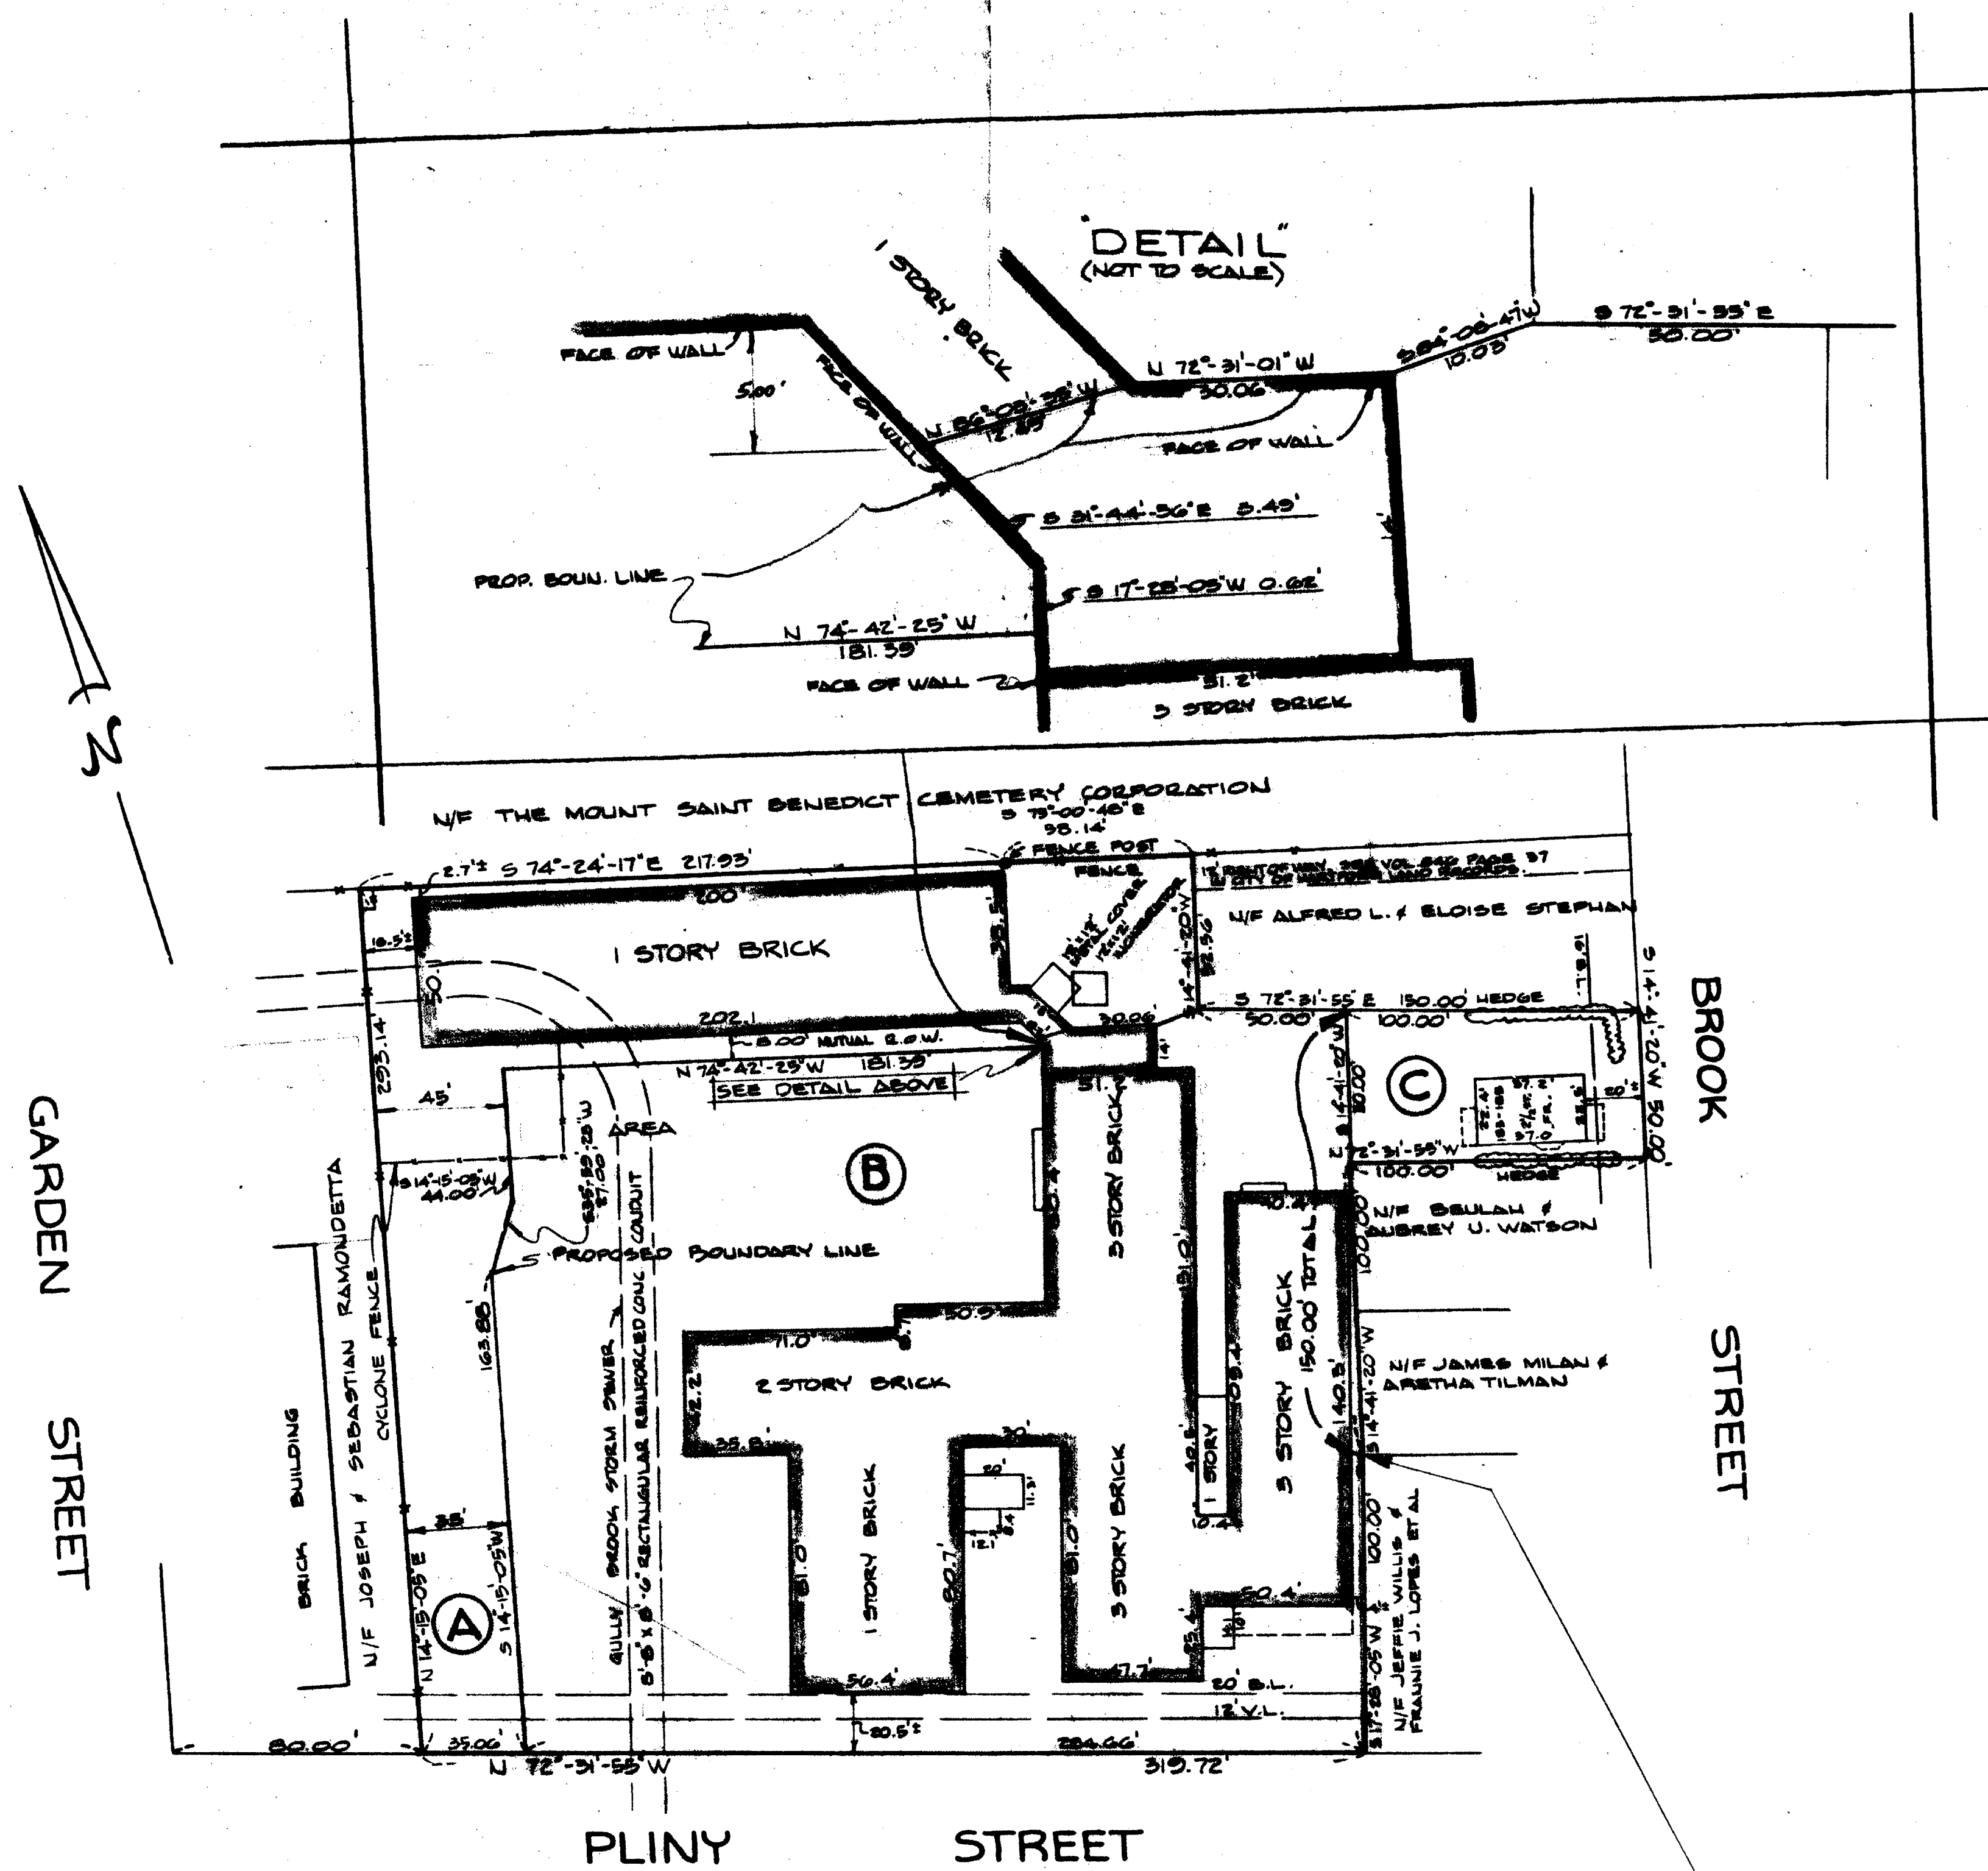

LOT AREAS
A = 25,181 Sq. Ft. 0.578 ACRES
B = 68,234 Sq. Ft. 1.562 ACRES
C = 4,884 Sq. Ft. 0.115 ACRES

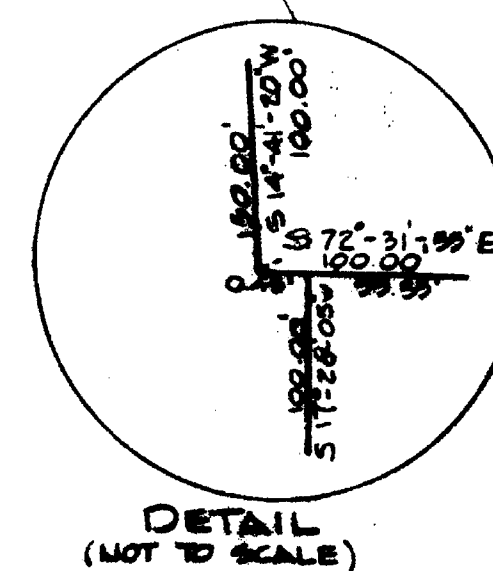

This plan conforms to Class A-2 standards of accuracy of the Code of the Connecticut Technical Council, Inc. and is certified substantially correct.

Russell E. Jones

RECEIVED
AUG 23 11 05 AM '74
ROBERT J. ALLIANT
TOWN & CITY CLERK

Designed Drawn R.S.B. Checked H.S.J. Date JUNE 1974 Scale 1" = 40'	Close, Jensen & Miller Consulting Engineers, Land Planners & Surveyors 540 Silas Deane Highway Wethersfield, Connecticut 06099		PROPERTY OF HARRY BROWNSTEIN ET AL 76-80 PLINY ST. 183-185 BROOK ST. HARTFORD, CONNECTICUT
--	--	--	--

Sheet No.	
1	
Of 1	
File No.	
M-154C	
No.	Date
1	8-12-74
Description	
PROPERTY DIVIDED	
Revisions	

484

