


The portion of Weston Street shown on this plan, is an established public street of the City of Hartford.

November 5, 1974

George E. Brown
City Engineer

RECEIVED
NOV 4 4 10 PM '74
ROBERT S. SULLIVAN
TOWN & CITY CLERK

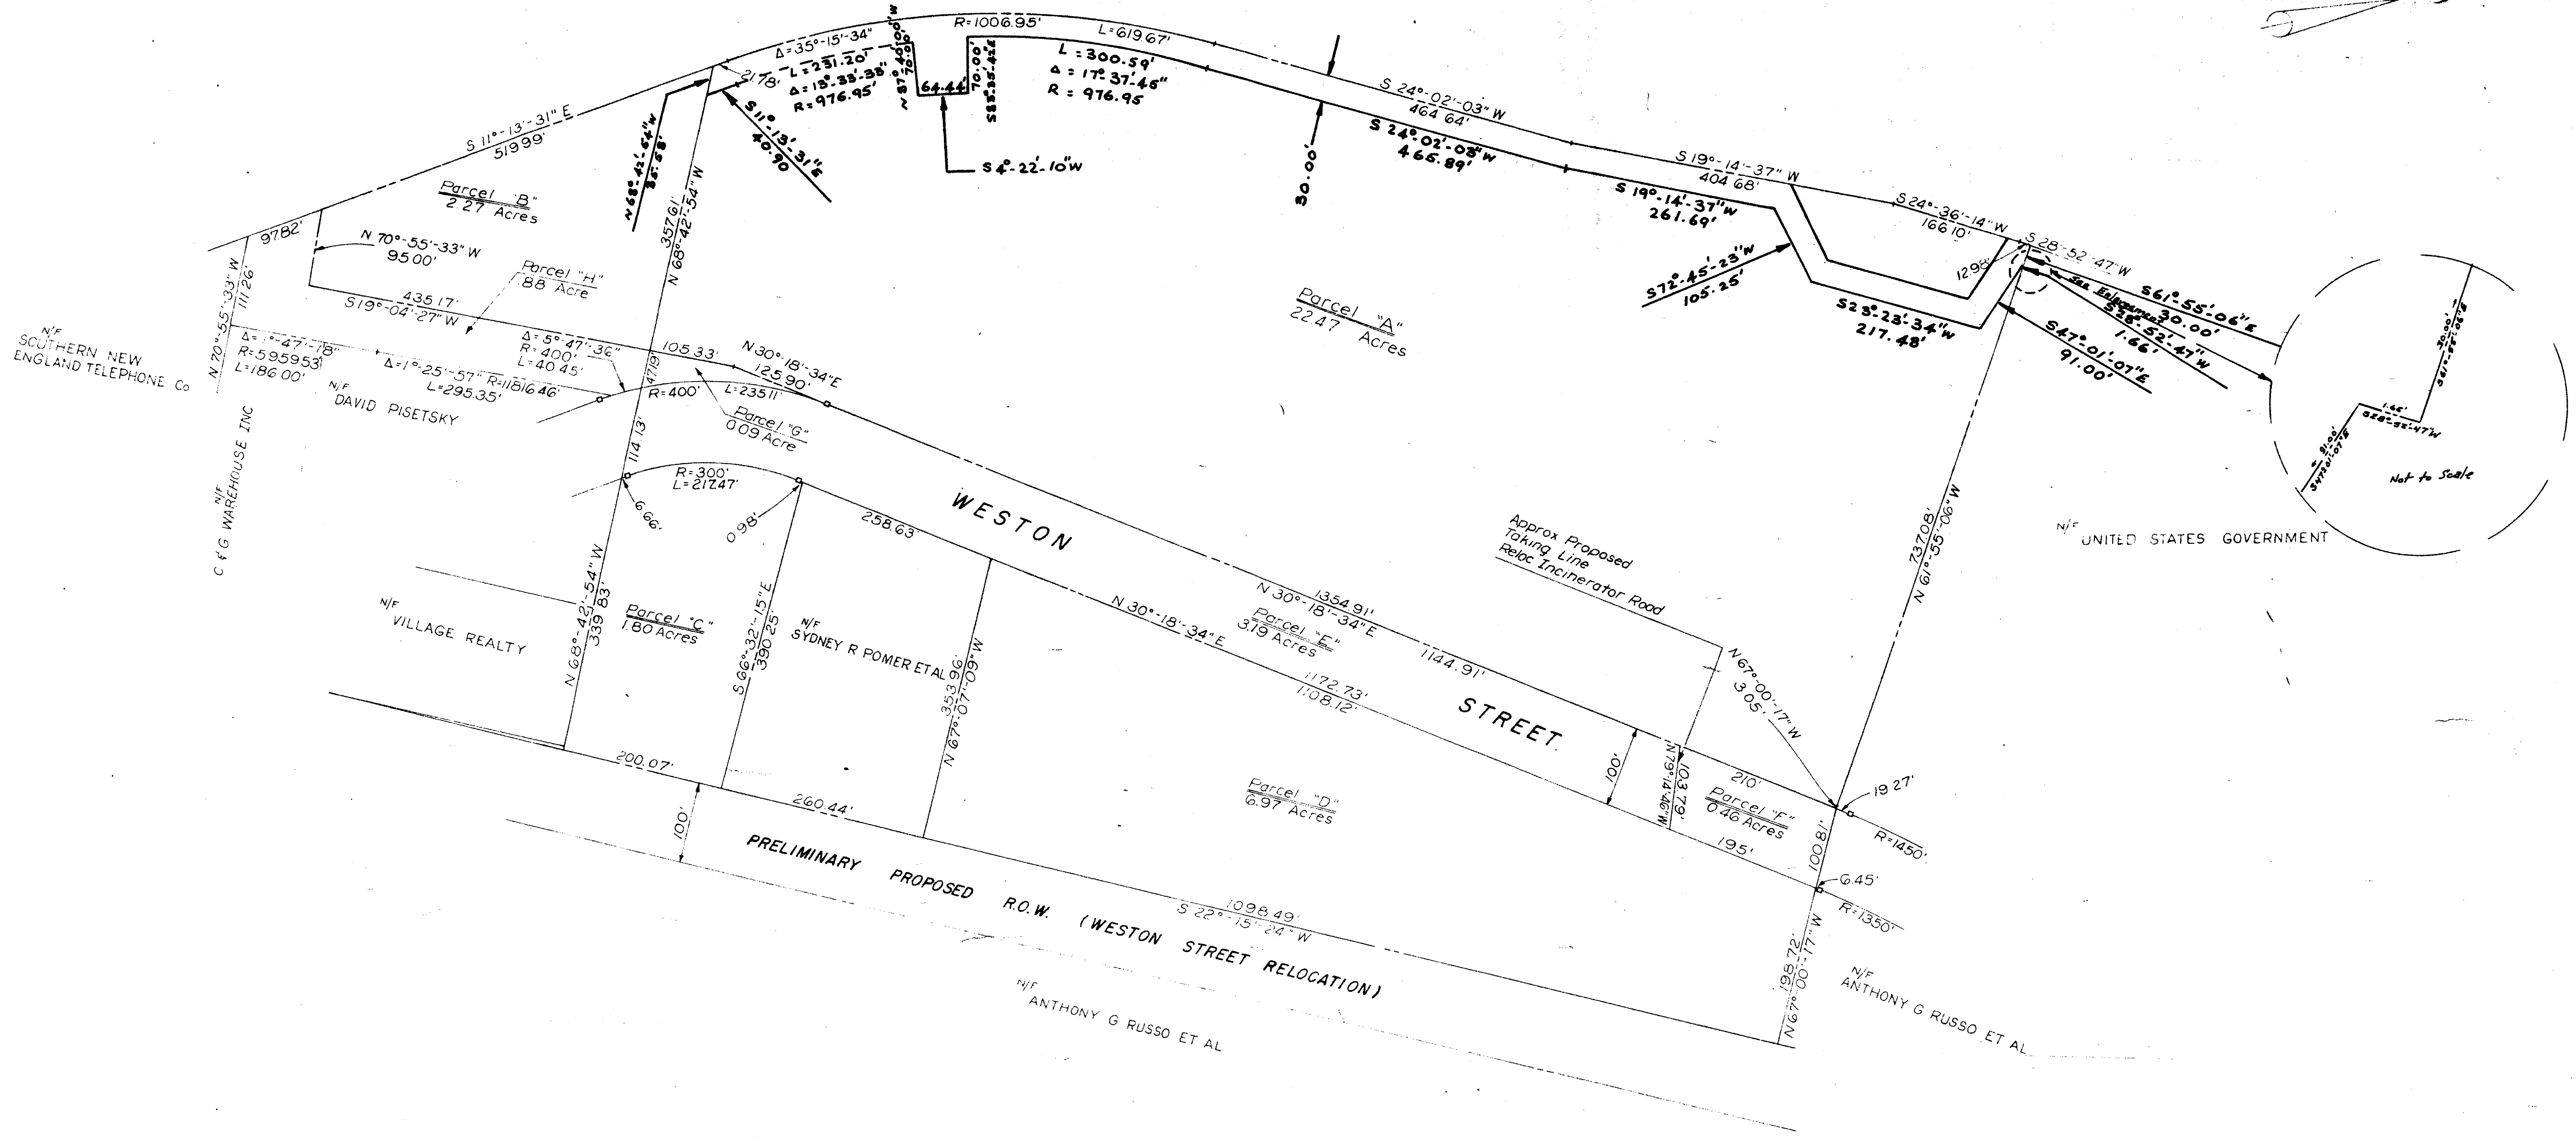

NOTE: Information on Property lines & Parcelization as shown on map prepared by DAVIS & HOWES, Surveying and Engineering Associates, West Hartford, Connecticut, entitled "Property to be acquired by Lennel Inc. from Anthony G. Russo et al, Hartford, Connecticut" dated Feb. 1974 and revised March 13, 1974, March 22, 1974 and most recently June 26, 1974, scale 1 inch = 100 feet.

CITY OF HARTFORD, CONNECTICUT		
DEPARTMENT OF PUBLIC WORKS		
BUREAU OF ENGINEERING SERVICES		
STORM WATER DRAINAGE EASEMENT		
NORTH MEADOWS PROJECT		
TO BE TRANSFERRED FROM		
HARTFORD JAI ALAI, INC		
TO		
CITY OF HARTFORD		
SUBMITTED	RECOMMENDED	APPROVED
George E. Brown	George E. Brown	George E. Brown
CITY ENGINEER	CHIEF OF ENG. SERV.	ASSIST. CHIEF OF ENG.
DRAWN	SCALE	DAYBOOK NO. 010483
CHECKED	1" = 100'	DATE October 1974

485

0 1 2 3 4