


GREATER HARTFORD FLOOD COMMISSION
MAP SHOWING

PERMANENT EASEMENT ACQUIRED FROM
CITY OF HARTFORD (HARTFORD REDEVELOPMENT AGENCY)
FOR PROPOSED CONDUIT EXTENSION

RECEIVED
HARTFORD, CONN.
MAY 3 9 24 AM '76
TOWN CLERK
ROBERT J. FALLIN

HARTFORD
SCALE: 1"=40'
CONNECTICUT
FEBRUARY 1976

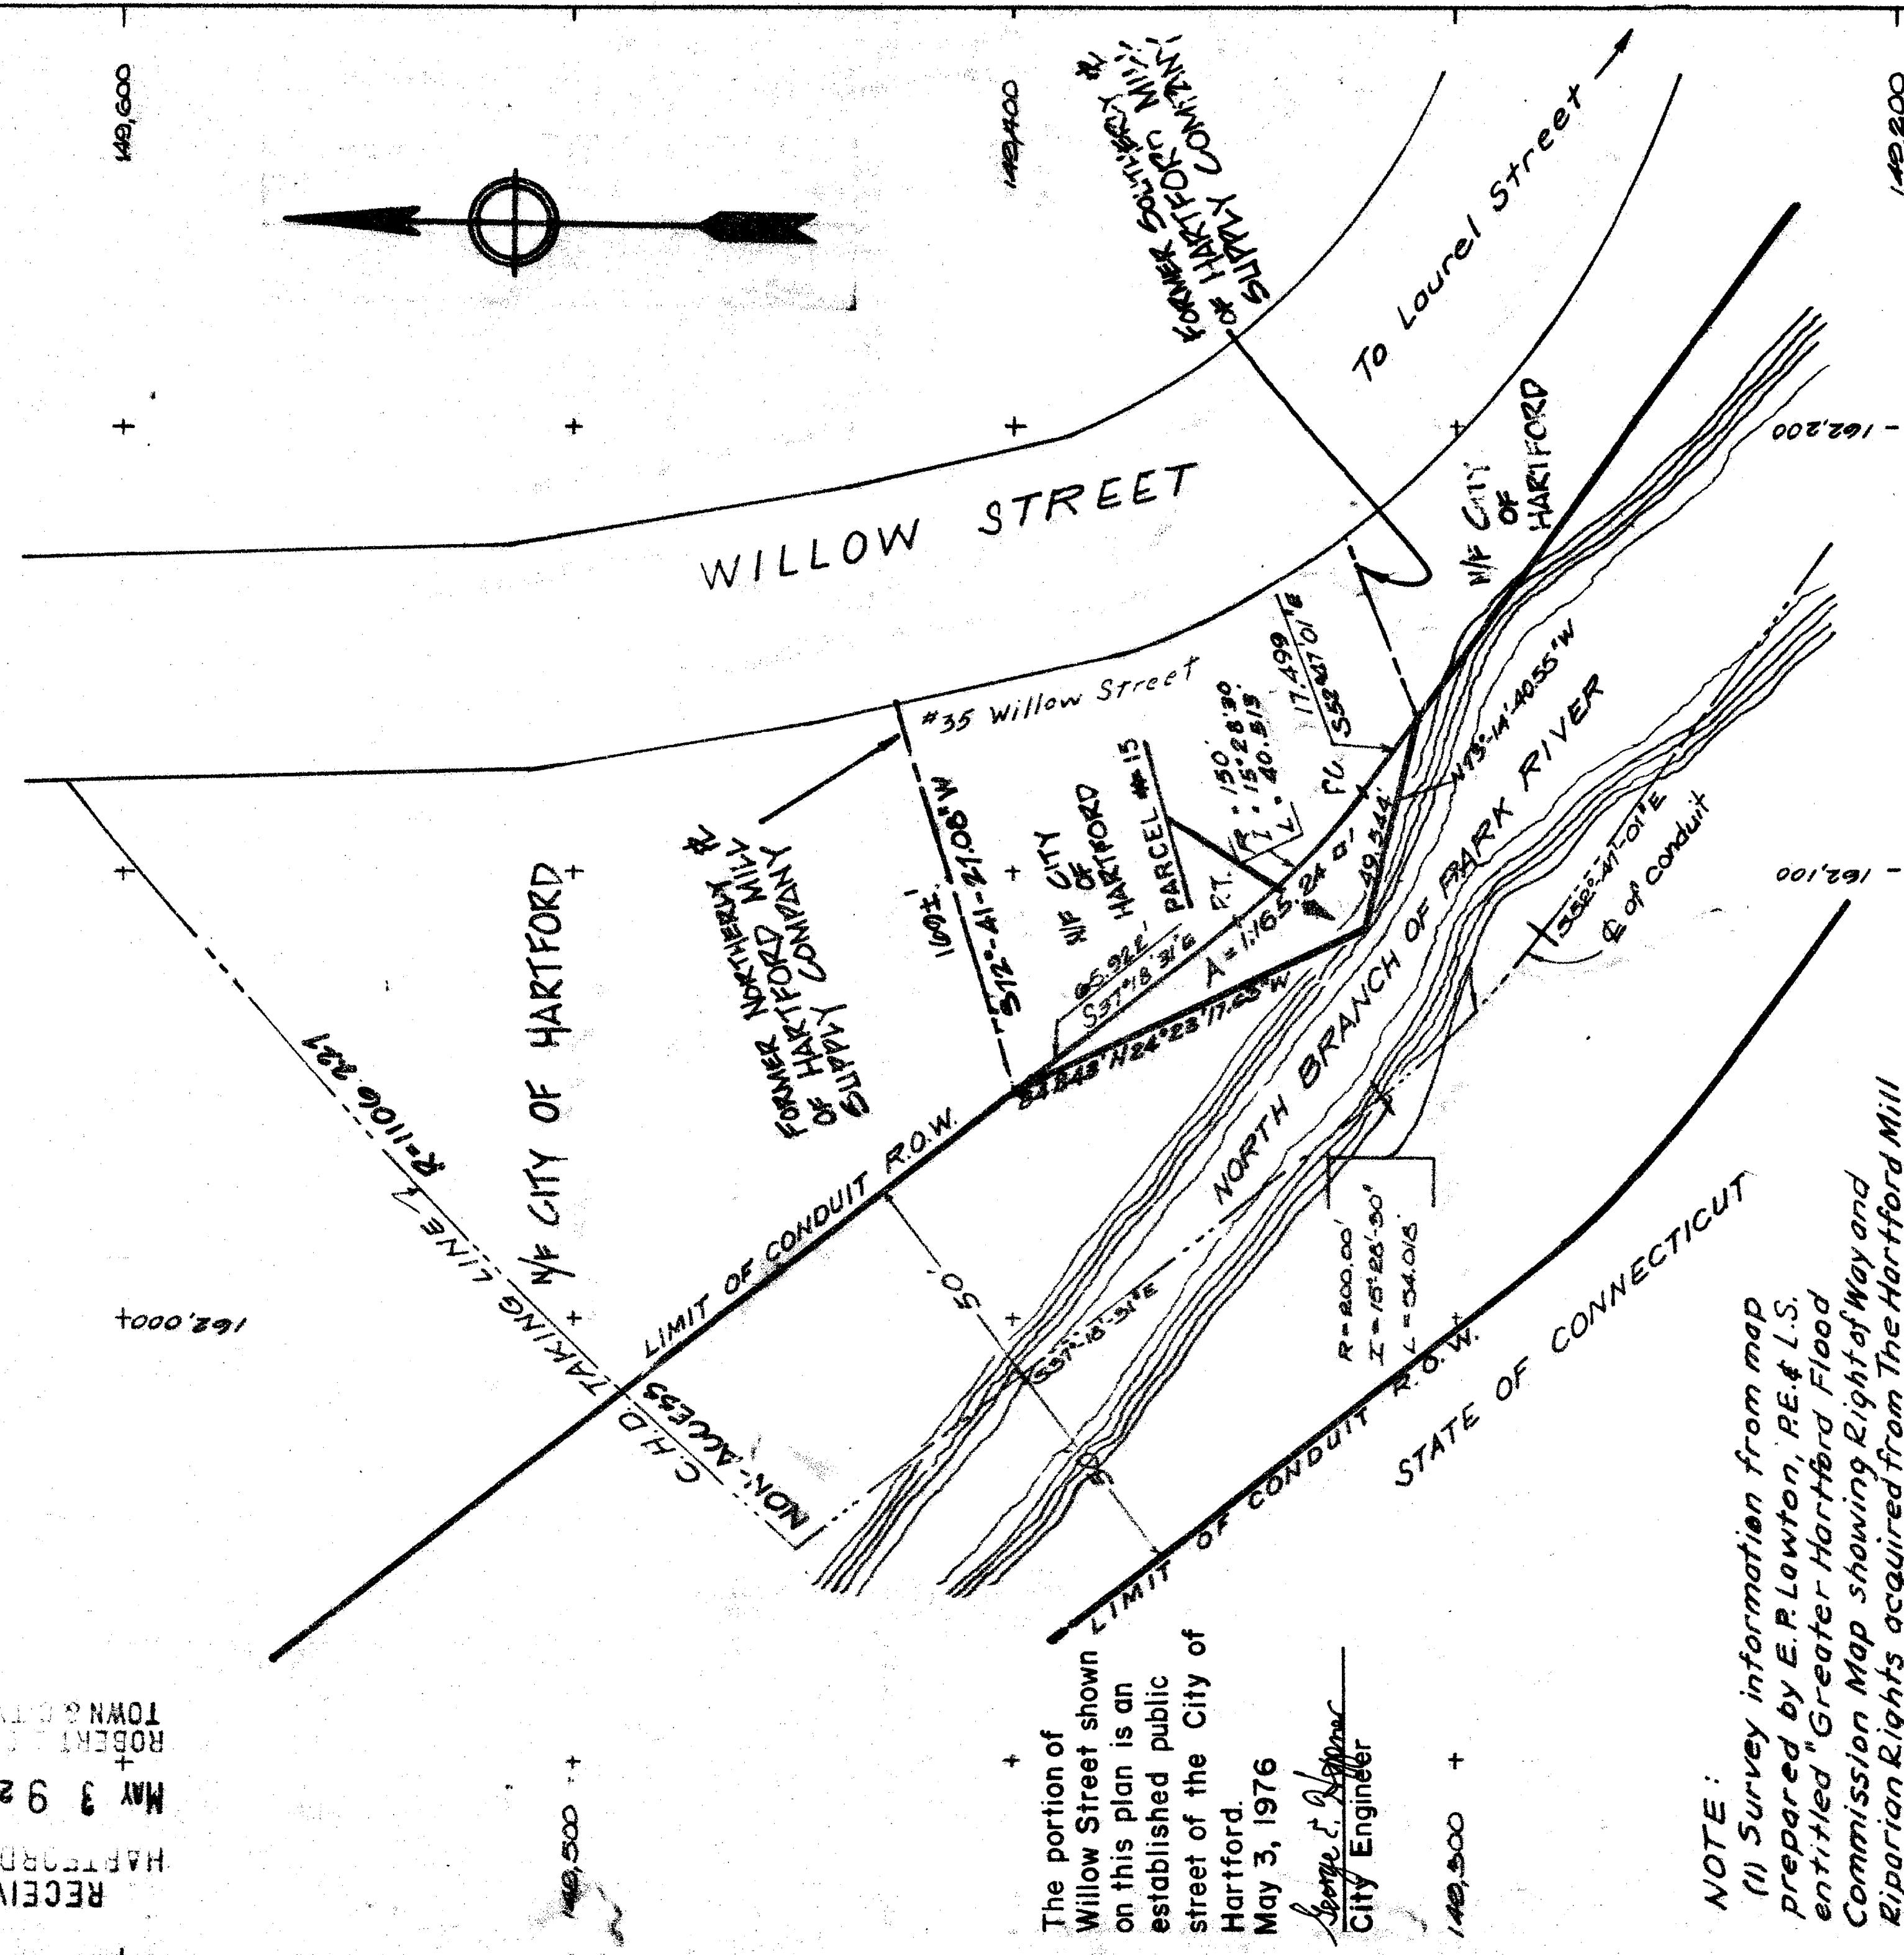

NOTE:
(1) Survey information from map prepared by E.R. Lawton, R.E. & L.S. entitled "Greater Hartford Flood Commission Map showing Right of Way and Riparian Rights acquired from The Hartford Mill Supply Co. for the proposed extension of the Park River Conduit Hartford, Conn. Dated October 1962. Scale: 1 inch = 40 feet." Map 10 of 12 - G.H.F.C. Serial No. 000988
(2) Conduit centerline data from map prepared by the Dept. of the Army, New England Division, Corps of Engineers, Waltham, Mass. entitled "Water Resources Development Project - Park River Local Protection - Control - Hartford, Conn. - Scale 1"=200' Dated: March 1976"

I HEREBY CERTIFY THAT THIS MAP CONFORMS TO CLASS "D" OF THE CODE OF CONNECTICUT TECHNICAL COUNCIL, INCORPORATED AND IS SUBSTANTIALLY CORRECT
Seymour Dwyer P.E. & L.S. CONN. 05620
DEPT. OF PUBLIC WORKS, BUREAU OF ENGINEERING SERVICES

EAST FILE CORP. IRVINE, CA EPH 54
991