

992

GREATER HARTFORD FLOOD COMMISSION

MAP SHOWING
TEMPORARY CONSTRUCTION EASEMENT
AND RIGHT TO FILL ACQUIRED FROM
THE MERROW MACHINE COMPANY (PARCEL #29)
FOR PROPOSED CONDUIT EXTENSION

RECEIVED
HARTFORD, CONN.
MAY 3 9 23 AM '76
ROBERT T. ALLINAN
TOWN & CITY CLERK

HARTFORD
SCALE: 1" = 40'
CONNECTICUT
FEBRUARY 1976

RIVERSIDE STREET

LAUREL STREET



N/F CITY OF HARTFORD

N/F THE MERROW MACHINE CO.
PARCEL #29

TEMPORARY CONSTRUCTION EASEMENT
AND RIGHT TO FILL

AREA = 47,231.6 sq. ft.
= 1.084 ACRES

N/F CITY OF HARTFORD

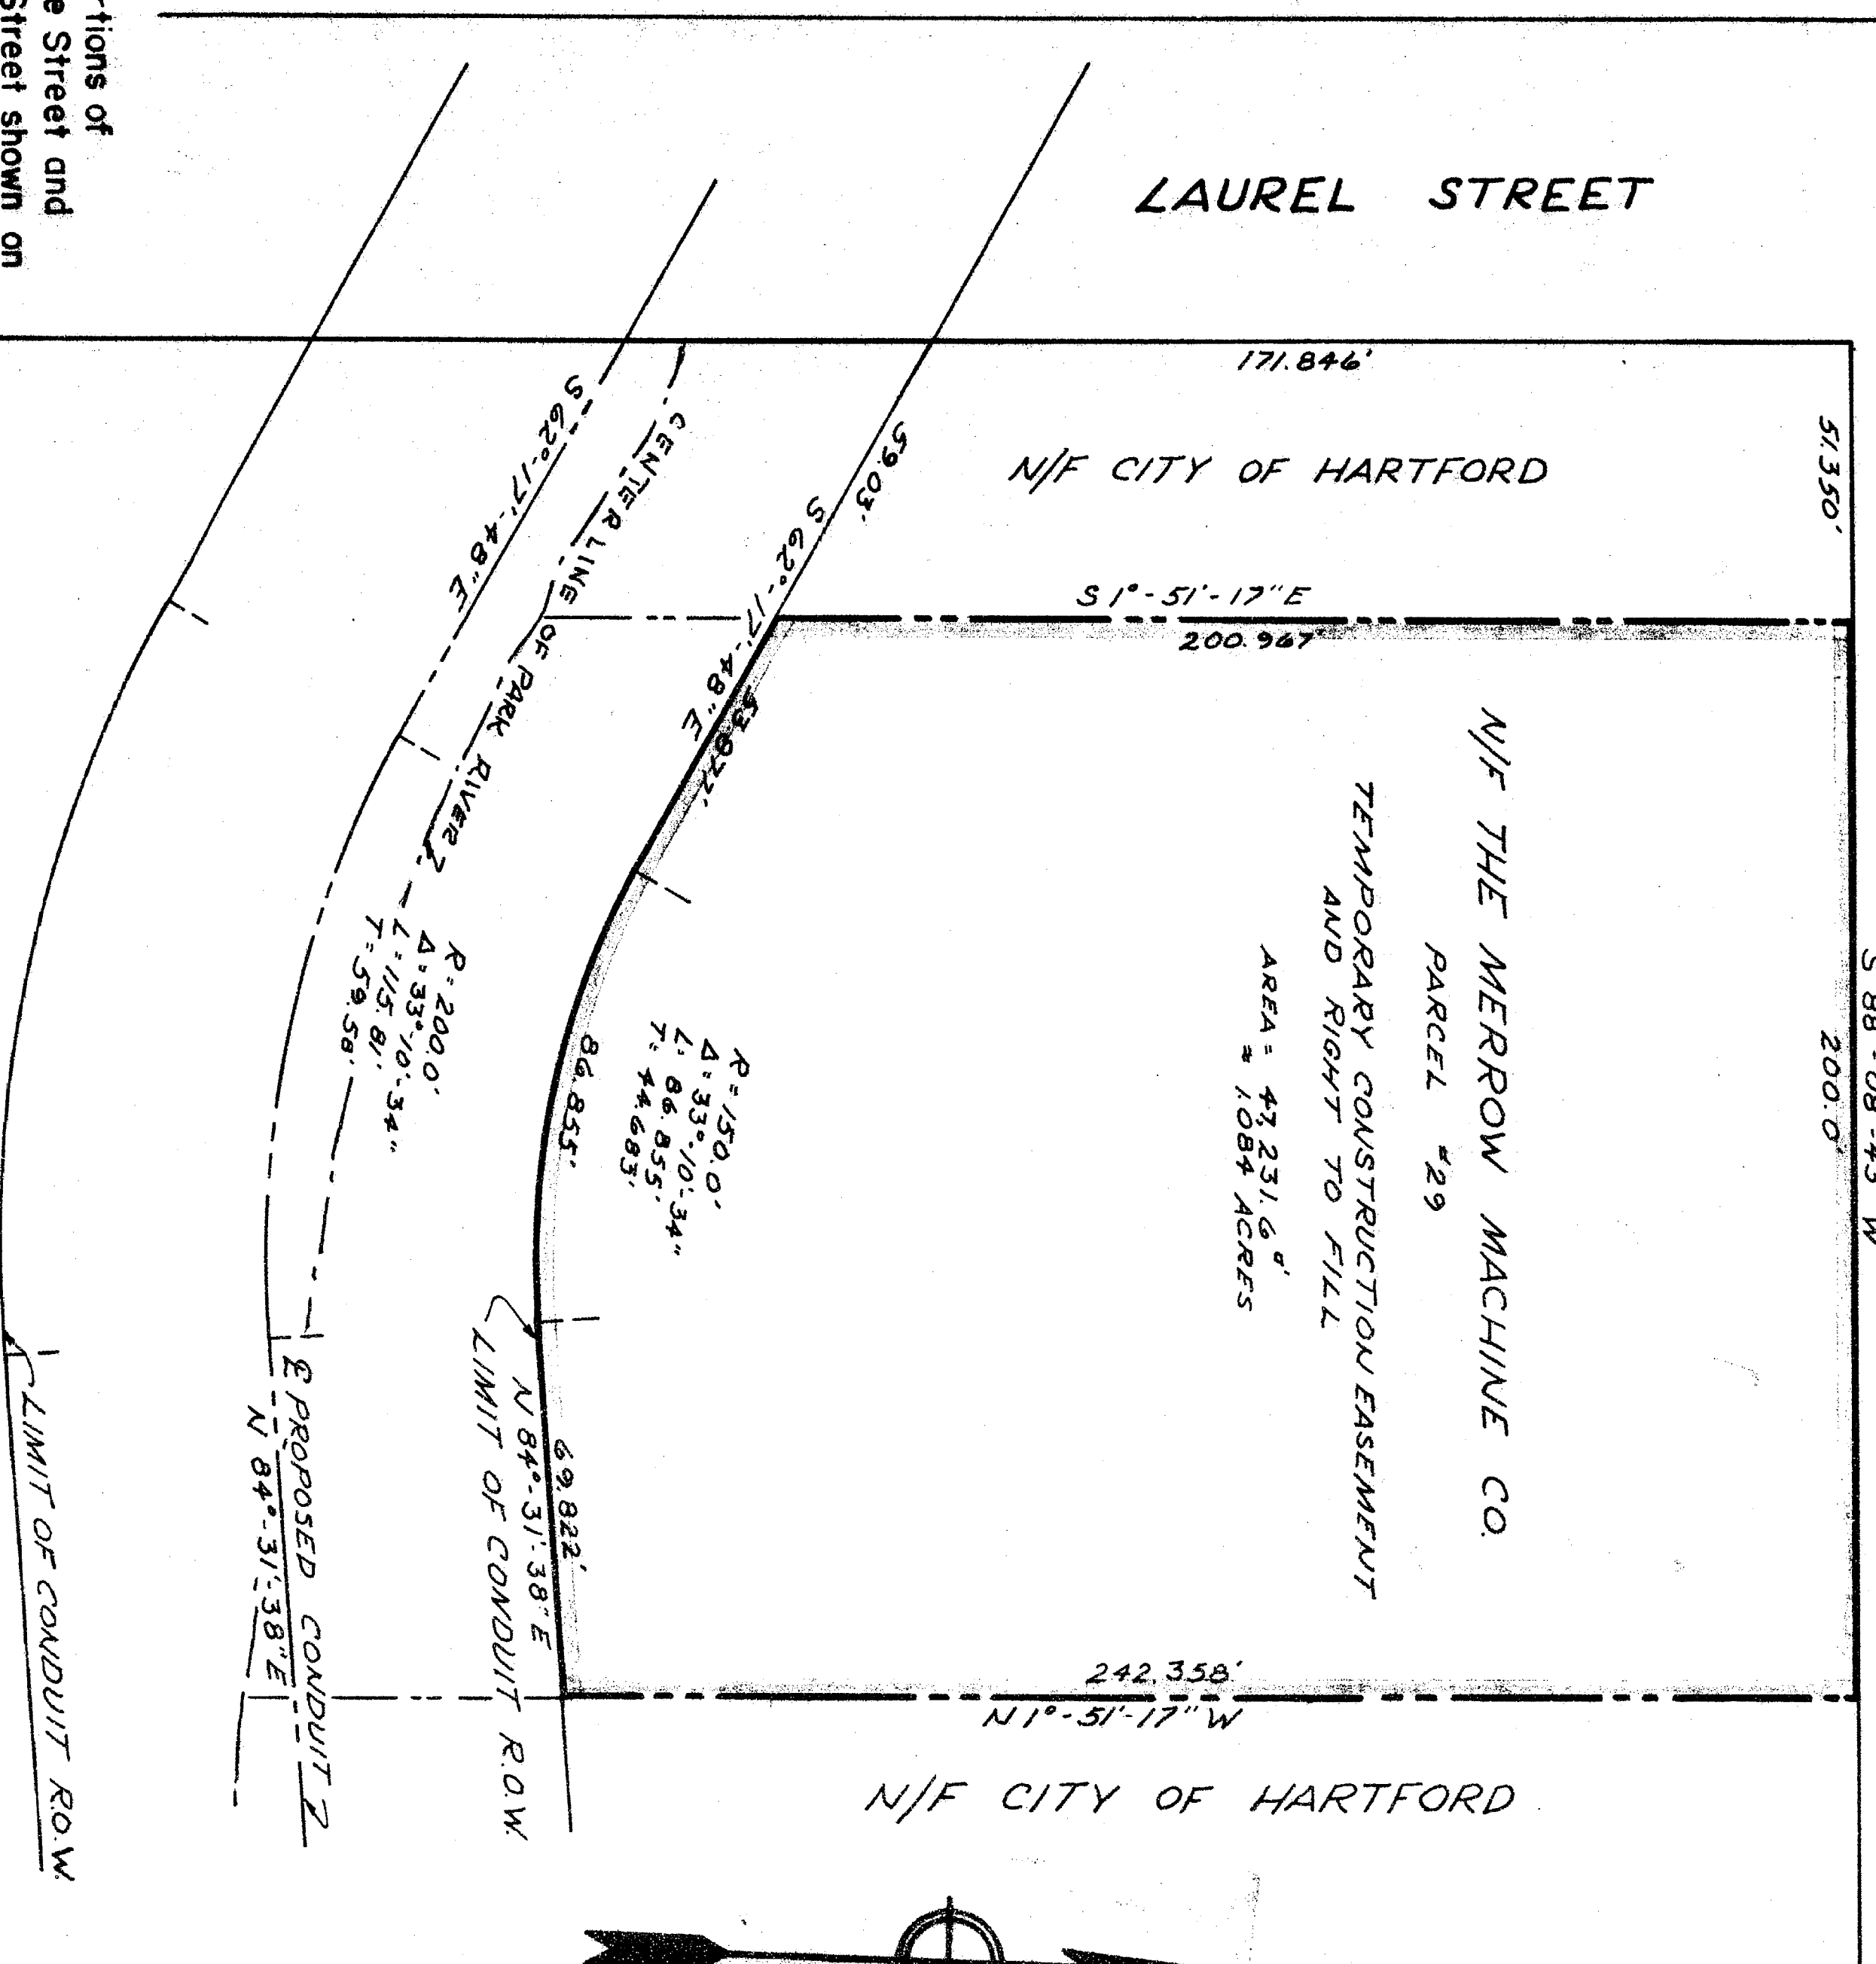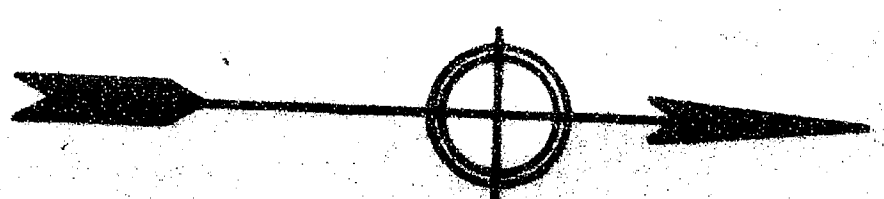


The portions of
Riverside Street and
Laurel Street shown on
this plan are established
public streets of the City
of Hartford.

N/F CITY OF HARTFORD

May 3, 1976
City Engineer

I HEREBY CERTIFY THAT THIS MAP CONFORMS TO CLASS
"D" OF THE CODE OF CONNECTICUT TECHNICAL
COUNCIL, INCORPORATED AND IS SUBSTANTIALLY
CORRECT
CONN. 03620 DEPT. OF PUBLIC WORKS,
BUREAU OF ENGINEERING SERVICES

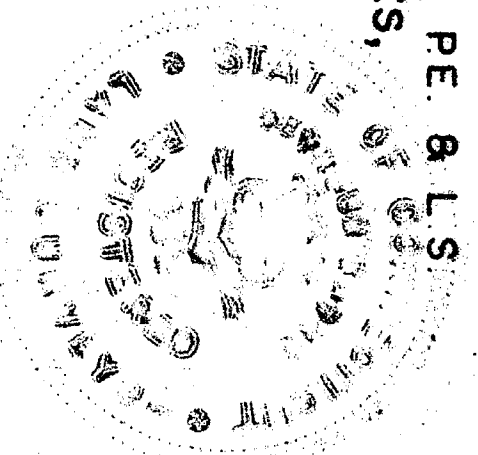

NOTE
Survey information from map prepared by
E.P. Lawton, P.E., P.L.S. entitled "Greater
Hartford Flood Commission map showing
Right of Way and Riparian Rights
acquired from The Merrow Machine
Co. for proposed conduit extension,
North Branch of Park River, Hartford,
Conn." Dated October 1962
Scale: 1 inch = 40 feet

269
EAST FILE CORP. IRVING, CA
SPM 34