

993-1

993

GREATER HARTFORD FLOOD COMMISSION

MAP SHOWING

TEMPORARY CONSTRUCTION EASEMENT ACQUIRED
FROM MANUEL FONSECA EST. ETAL (PARCEL #3)


AND

THE HARTFORD COURANT Co. (PARCEL #4)

FOR PROPOSED CONDUIT EXTENSION

HARTFORD
SCALE: 1" = 40'

CONNECTICUT
FEBRUARY 1976

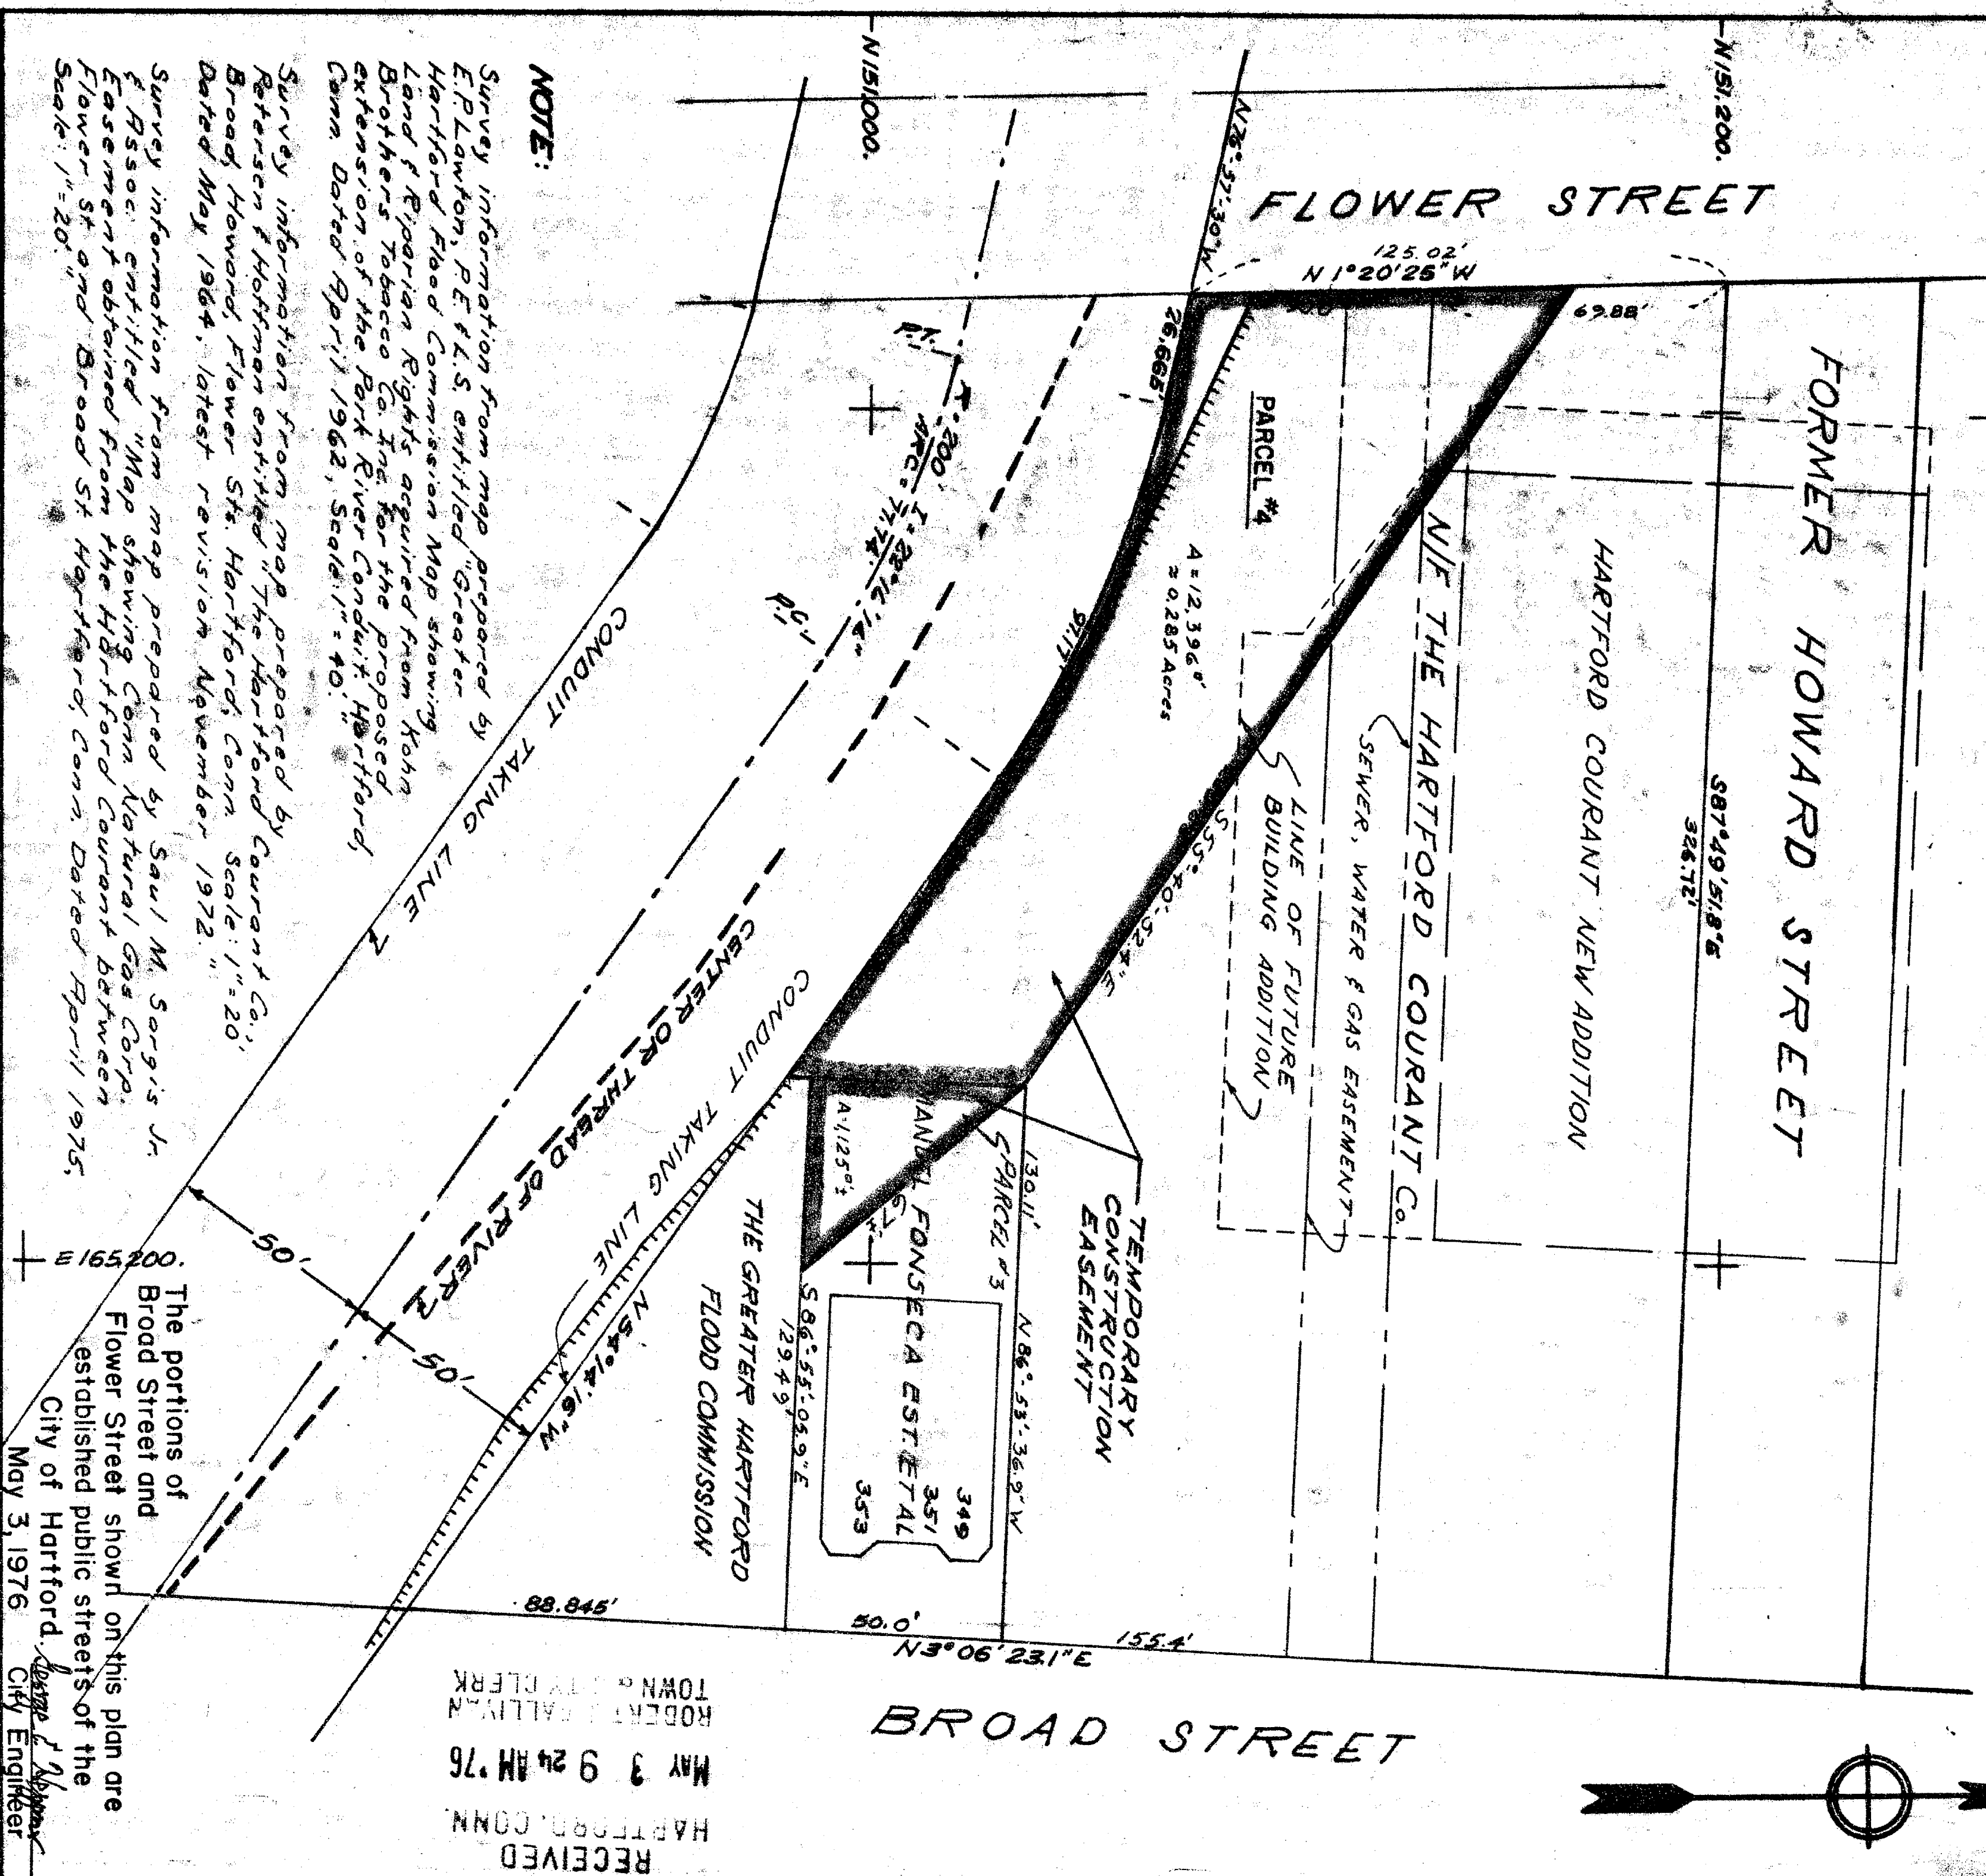

I HEREBY CERTIFY THAT THIS MAP CONFORMS TO CLASS "D" OF THE CODE OF CONNECTICUT TECHNICAL COUNCIL, INCORPORATED AND IS SUBSTANTIALLY CORRECT.

P. E. & L. S. CONN. 05620

DEPT. OF PUBLIC WORKS, BUREAU OF ENGINEERING SERVICES

666

LEAH FILE CORP. WILMINGTON, CA

CPH 34