


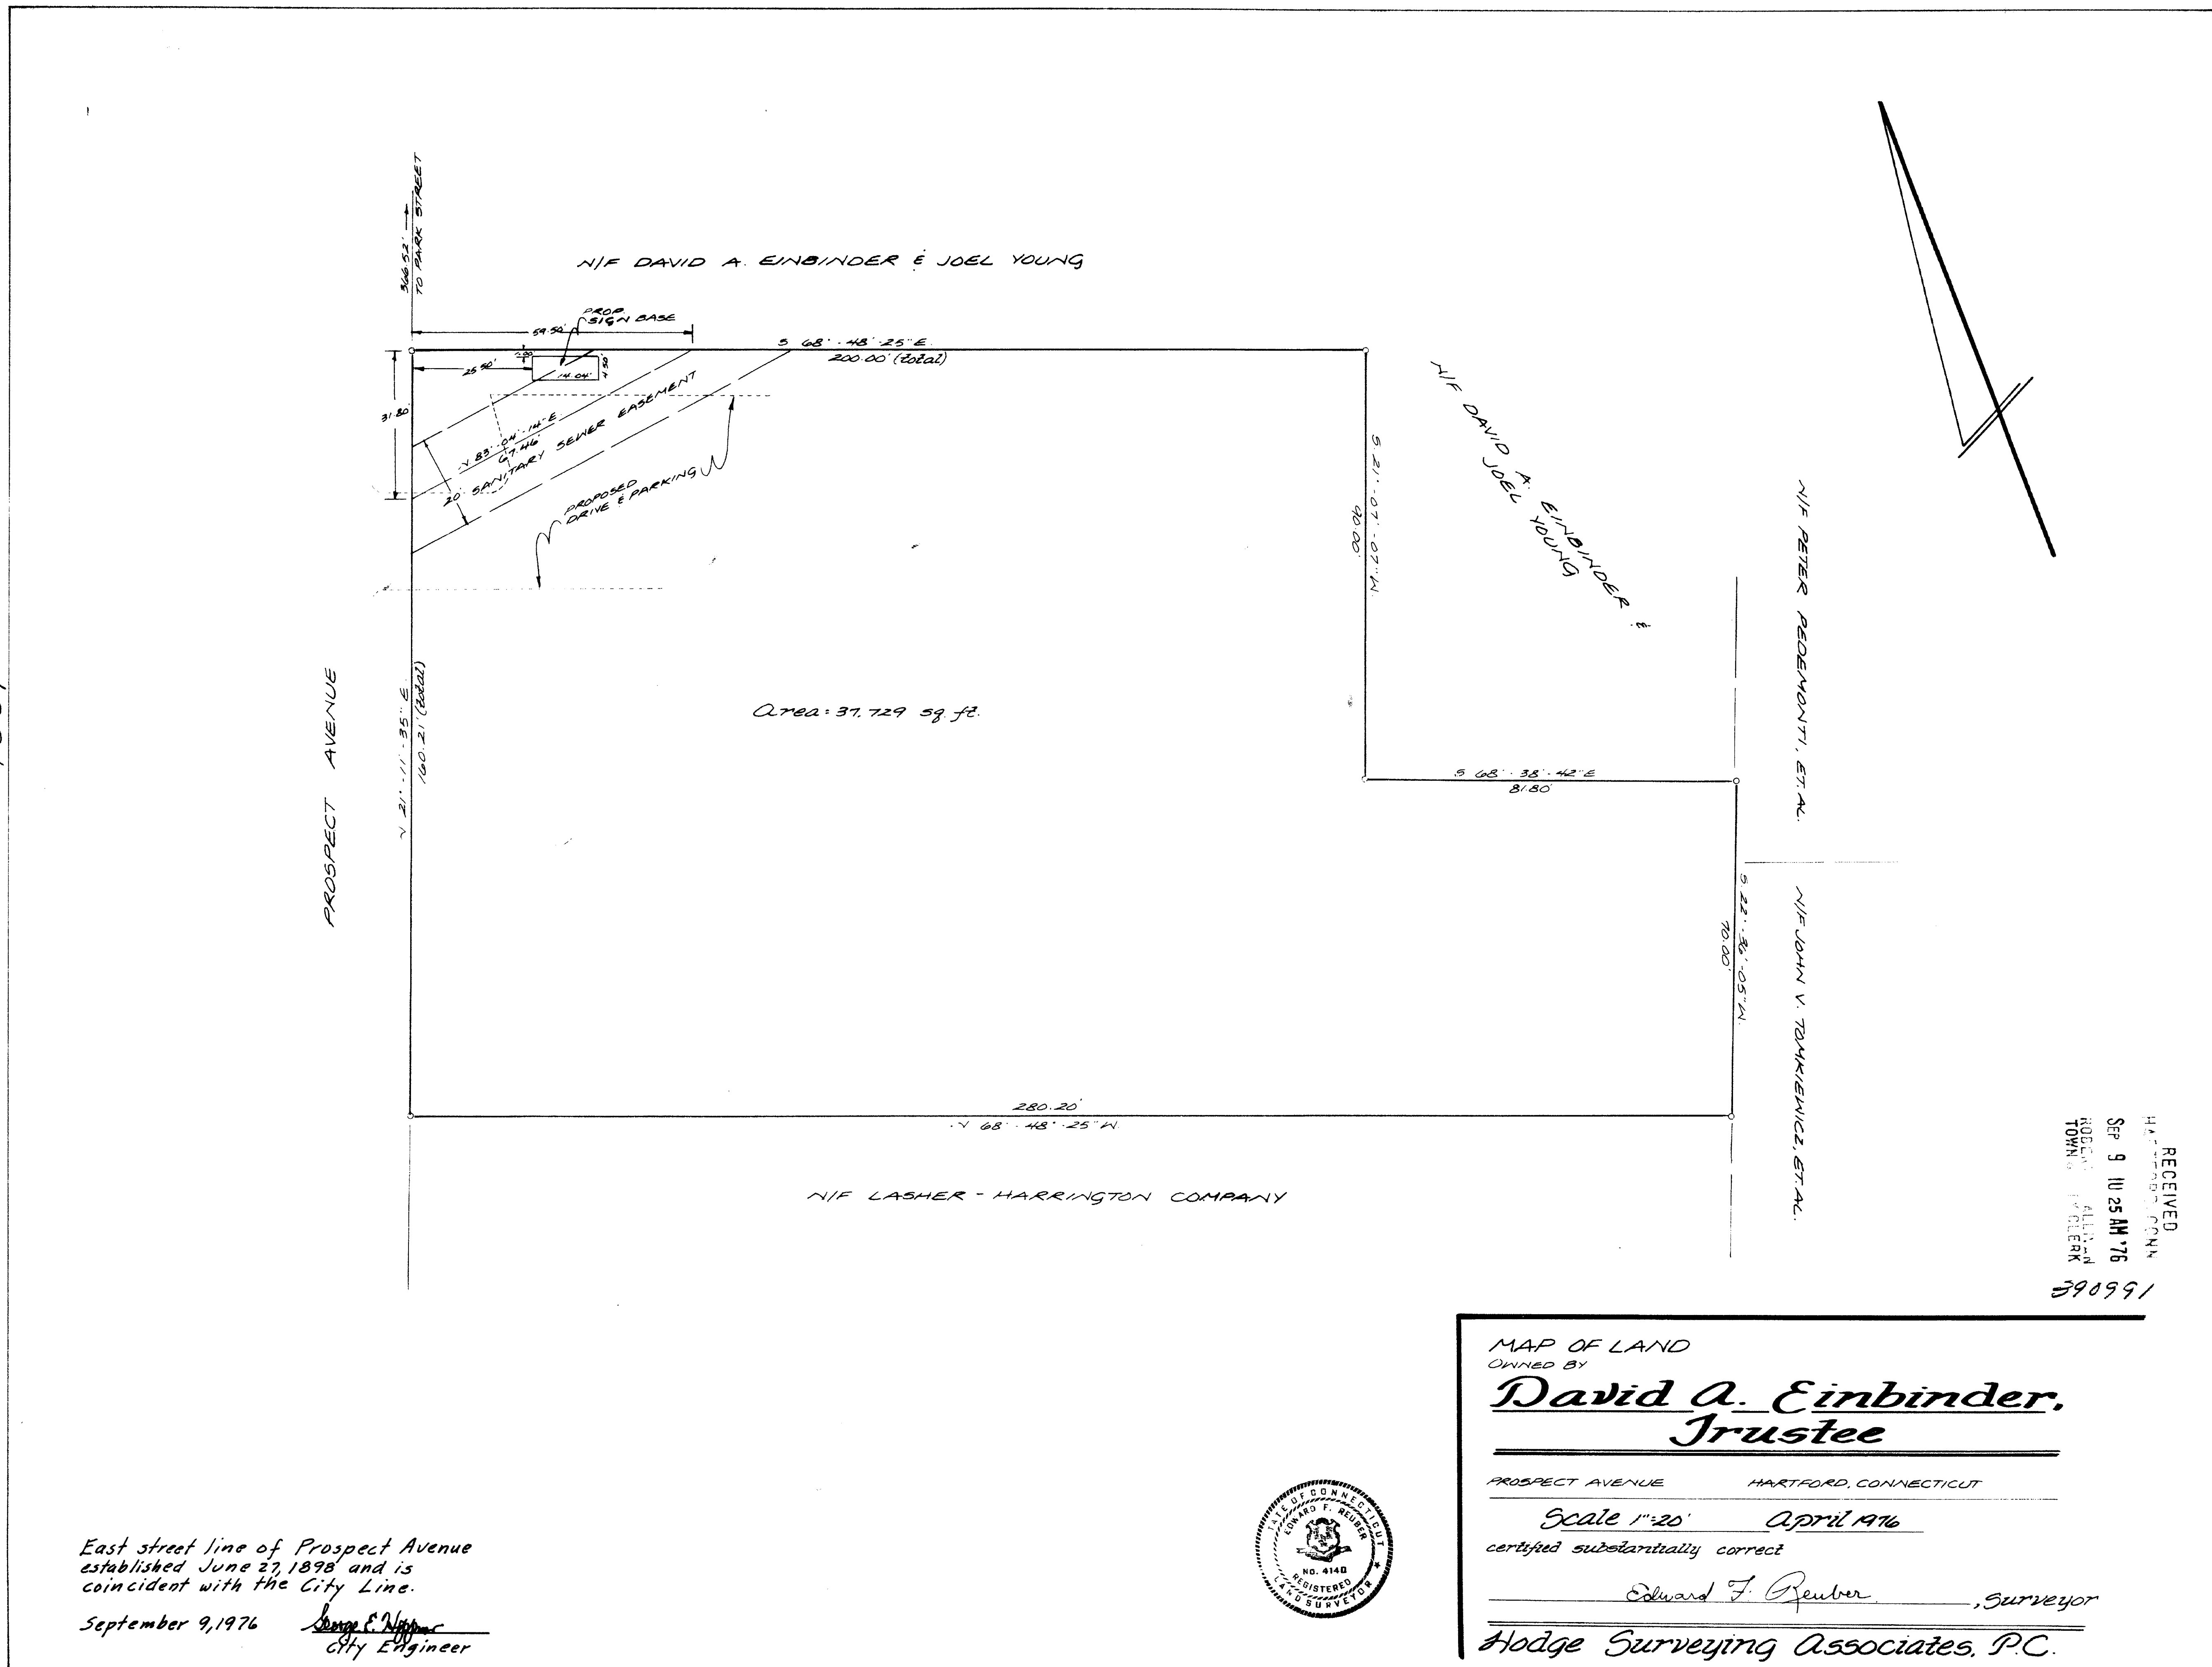


East street line of Prospect Avenue
 established June 27, 1898 and is
 coincident with the City Line.

September 9, 1976
 City Engineer



MAP OF LAND
 OWNED BY
**David A. Einbinder,
 Trustee**
 PROSPECT AVENUE HARTFORD, CONNECTICUT
 Scale 1"=20' April 1976
 certified substantially correct
 Edward F. Reuber, Surveyor
 Hodge Surveying Associates, P.C.

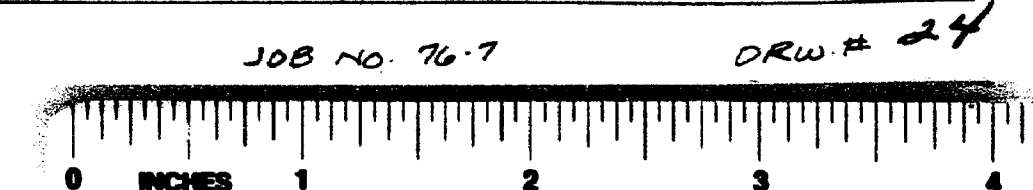

RECEIVED
 HARTFORD, CT
 SEP 9 10 25 AM '76
 HODGE SURVEYING ASSOCIATES, P.C.
 TOWN CLERK
 590991