

LEDYARD STREET

N/F
THE STANDARD FOUNDRY CO.


67,192.41 SF or
1.54 ACRES

N/F
VICTOR PROCACCINI


RECEIVED
HARTFORD
Dec 16 2 21 PM '76
ADDRESS
TOWN

PROPERTY LINE
MAP OF
PROPERTY OF EDWARD J. GAGNON, ETAL
@ #420 LEDYARD STREET
HARTFORD, CONNECTICUT
SCALE: 1" = 30' JULY 7, 1976

PROJ. HA-106-76

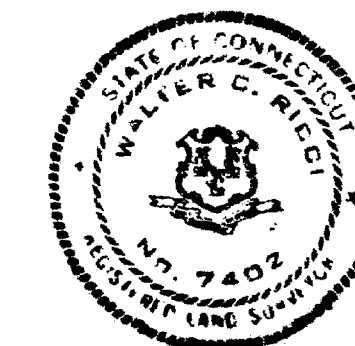

IN ACCORD WITH A-1 STANDARDS OF
STATE TECHNICAL COUNCIL, INC. 3
CERTIFIED SUBSTANTIALLY CORRECT,
Walter Ricci
RE: L.S. 7402

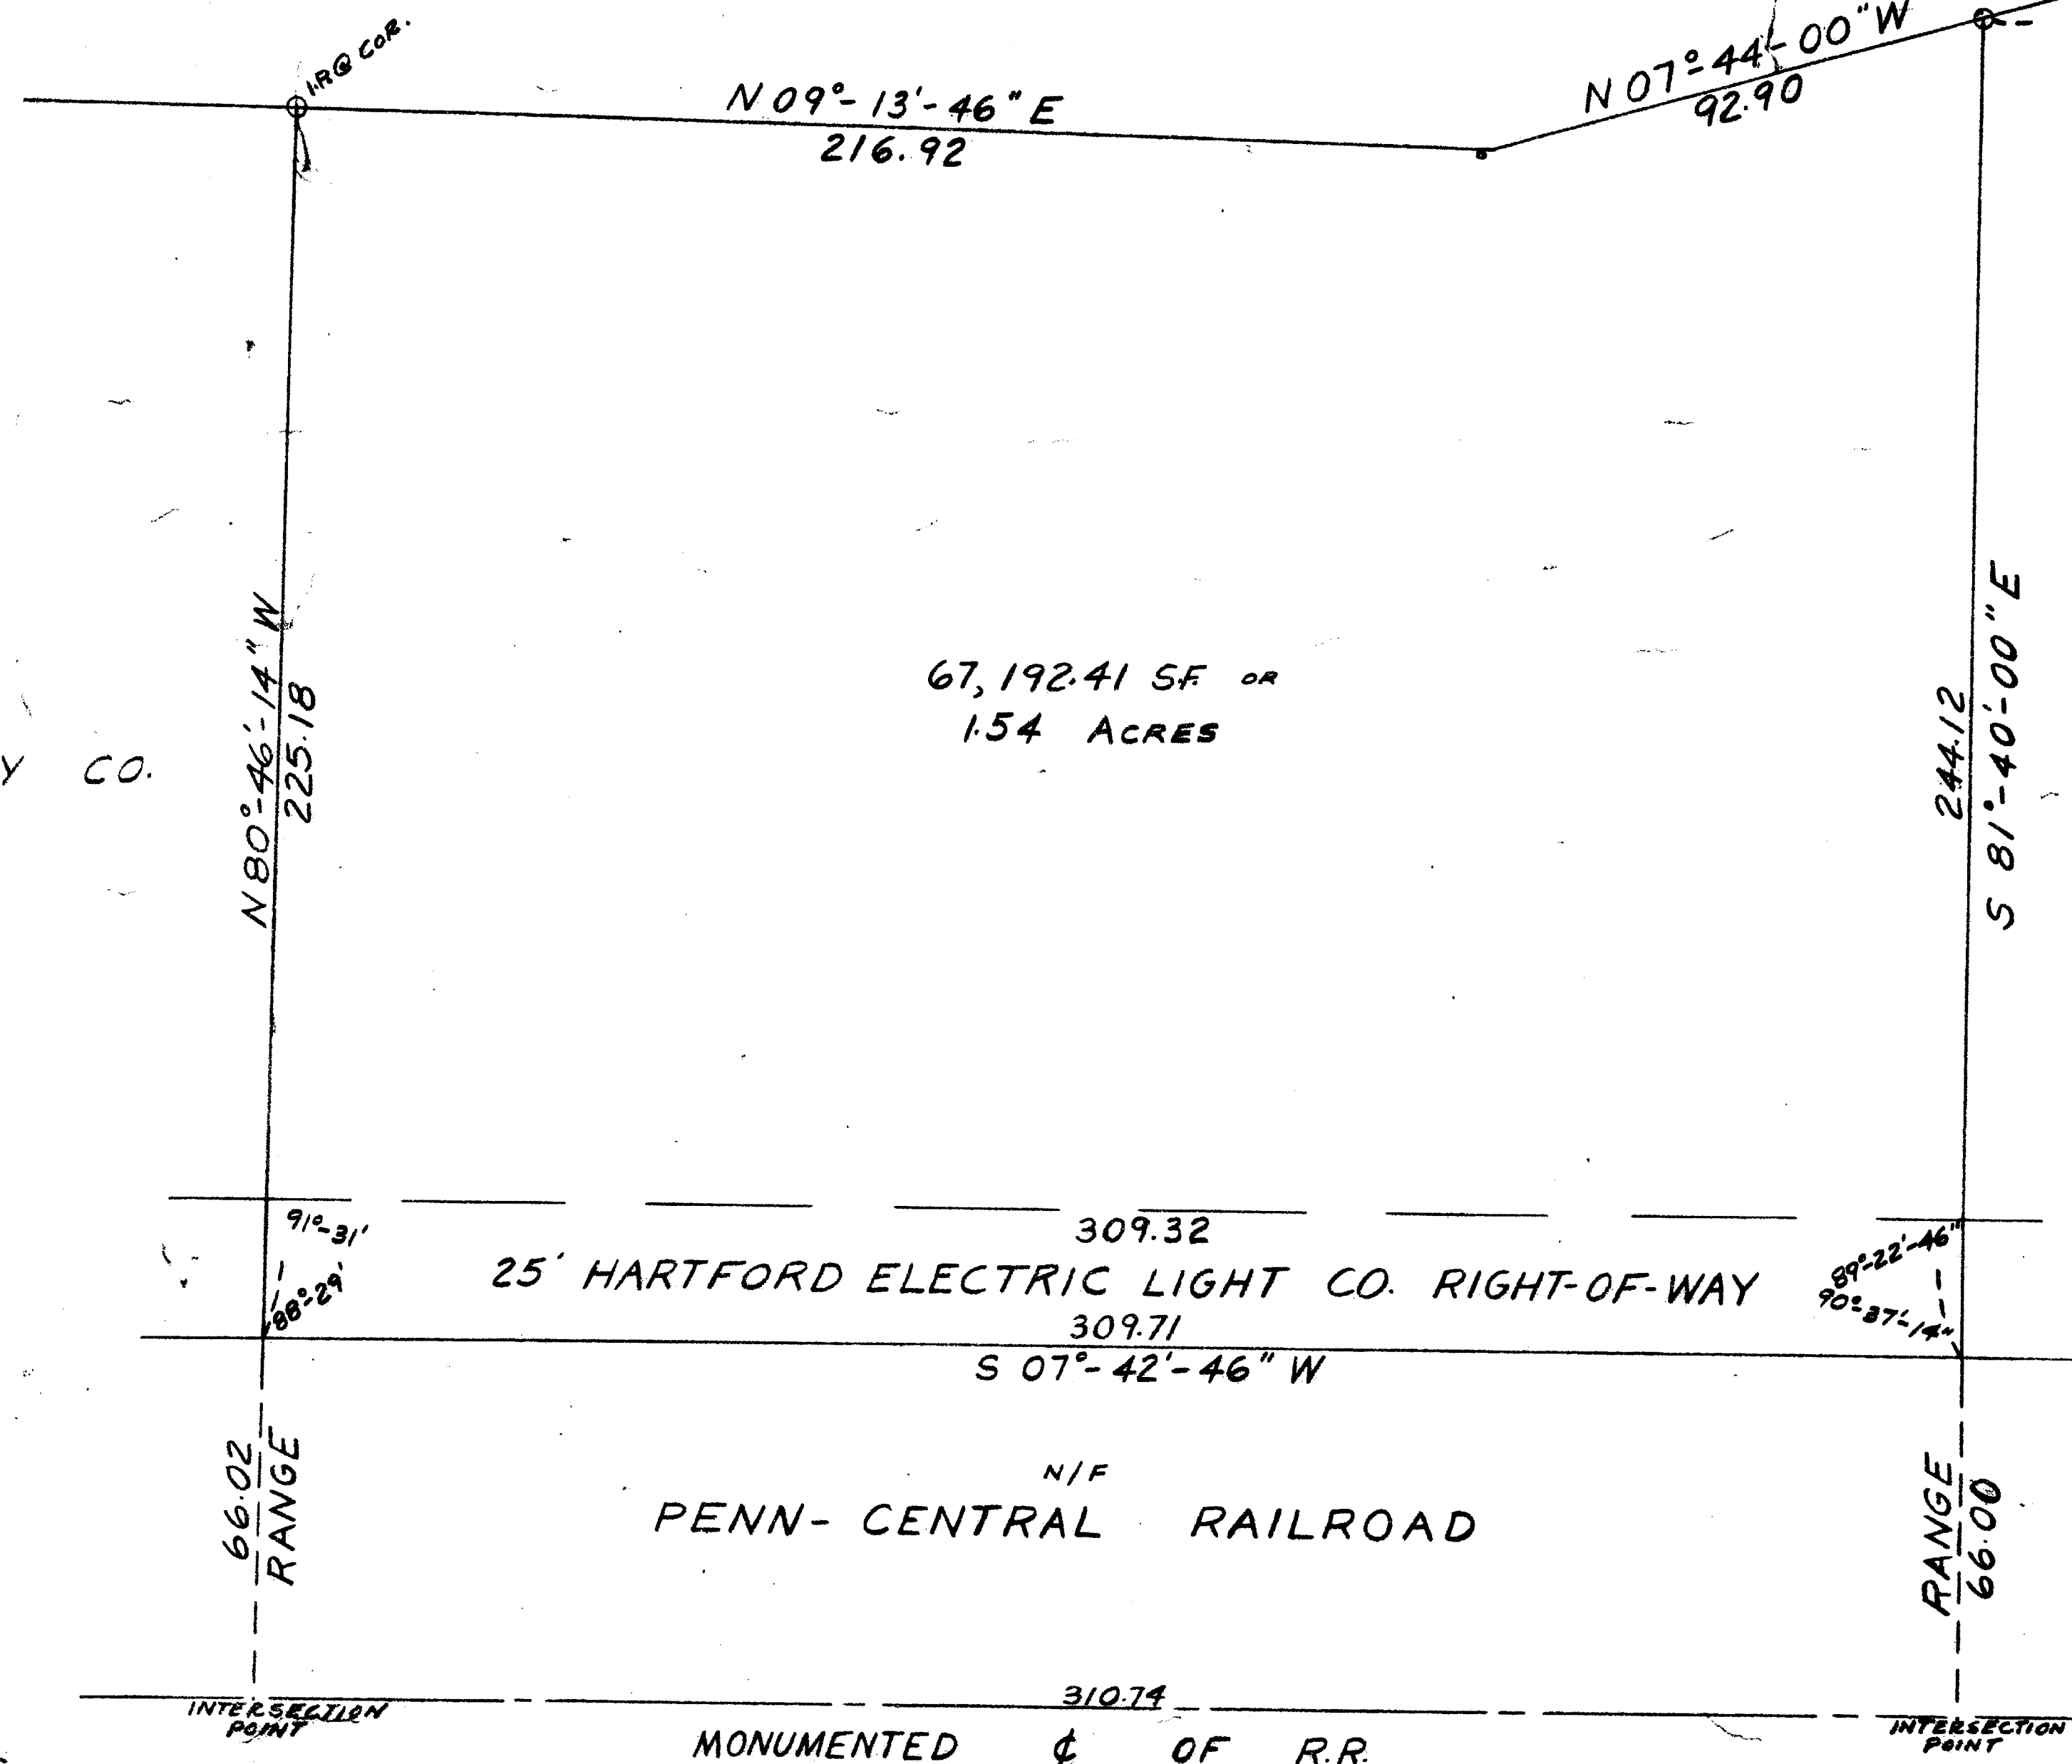

The portion of Ledyard Street shown on this plan
is an established public street of the City of Hartford.

Dec. 17, 1976

James C. Blum
City Engineer

MONUMENTED $\pm$ OF R.R.