

1005

PROPERTY  
SURVEYED FOR  
**AETNA LIFE & CASUALTY COMPANY**  
FLOWER STREET  
HARTFORD CONNECTICUT.  
SCALE: 1 INCH = 30 FEET  
DECEMBER, 1975  
PETERSEN & HOFFMAN

CURVE DATA  
Δ = 2°-11'-53"  
R = 3023.30  
A = 115.99  
C = 115.98

PENN. CENTRAL  
TRANSPORTATION CO.

STATE OF CONN.

STATE OF CONN.  
S 64°-25'-15" W  
241.61

STATE OF CONN.  
S 85°-05'-30" W  
115.98

64.79  
S 86°-11'-30" W

84.66  
TOTAL 149.45

150.05  
S 78°-09'-20" E

PARK

350.47  
S 76°-49'-20" E  
RIVER

APPROX. FACE OF BRICK

STREET


FLOWER STREET

LINE  
234.93  
N 1°-20'-25" W



THE PORTION OF FLOWER STREET SHOWN ON THIS  
PLAN IS AN ESTABLISHED PUBLIC STREET OF THE  
CITY OF HARTFORD.  
MARCH 2, 1976  
*George C. Hoffman*  
CITY ENGINEER

I HEREBY CERTIFY THAT THIS MAP IS SUBSTANTIALLY  
CORRECT AND IN ACCORDANCE WITH CLASS A-1 CODE OF  
THE CONN. TECHNICAL COUNCIL, INC.  
*Allen E. Smith*

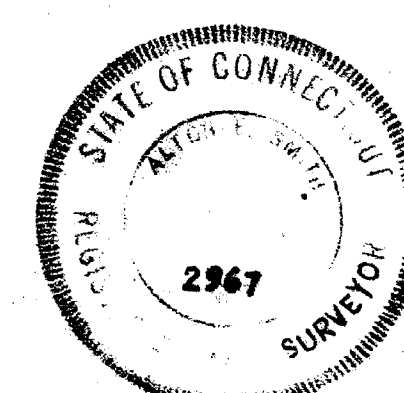

RECEIVED  
HARTFORD, CONN.  
MAR 2 1 37 PM '76  
ROBERT GALLAGHER  
TOWN & CITY CLERK  
# 396525

