
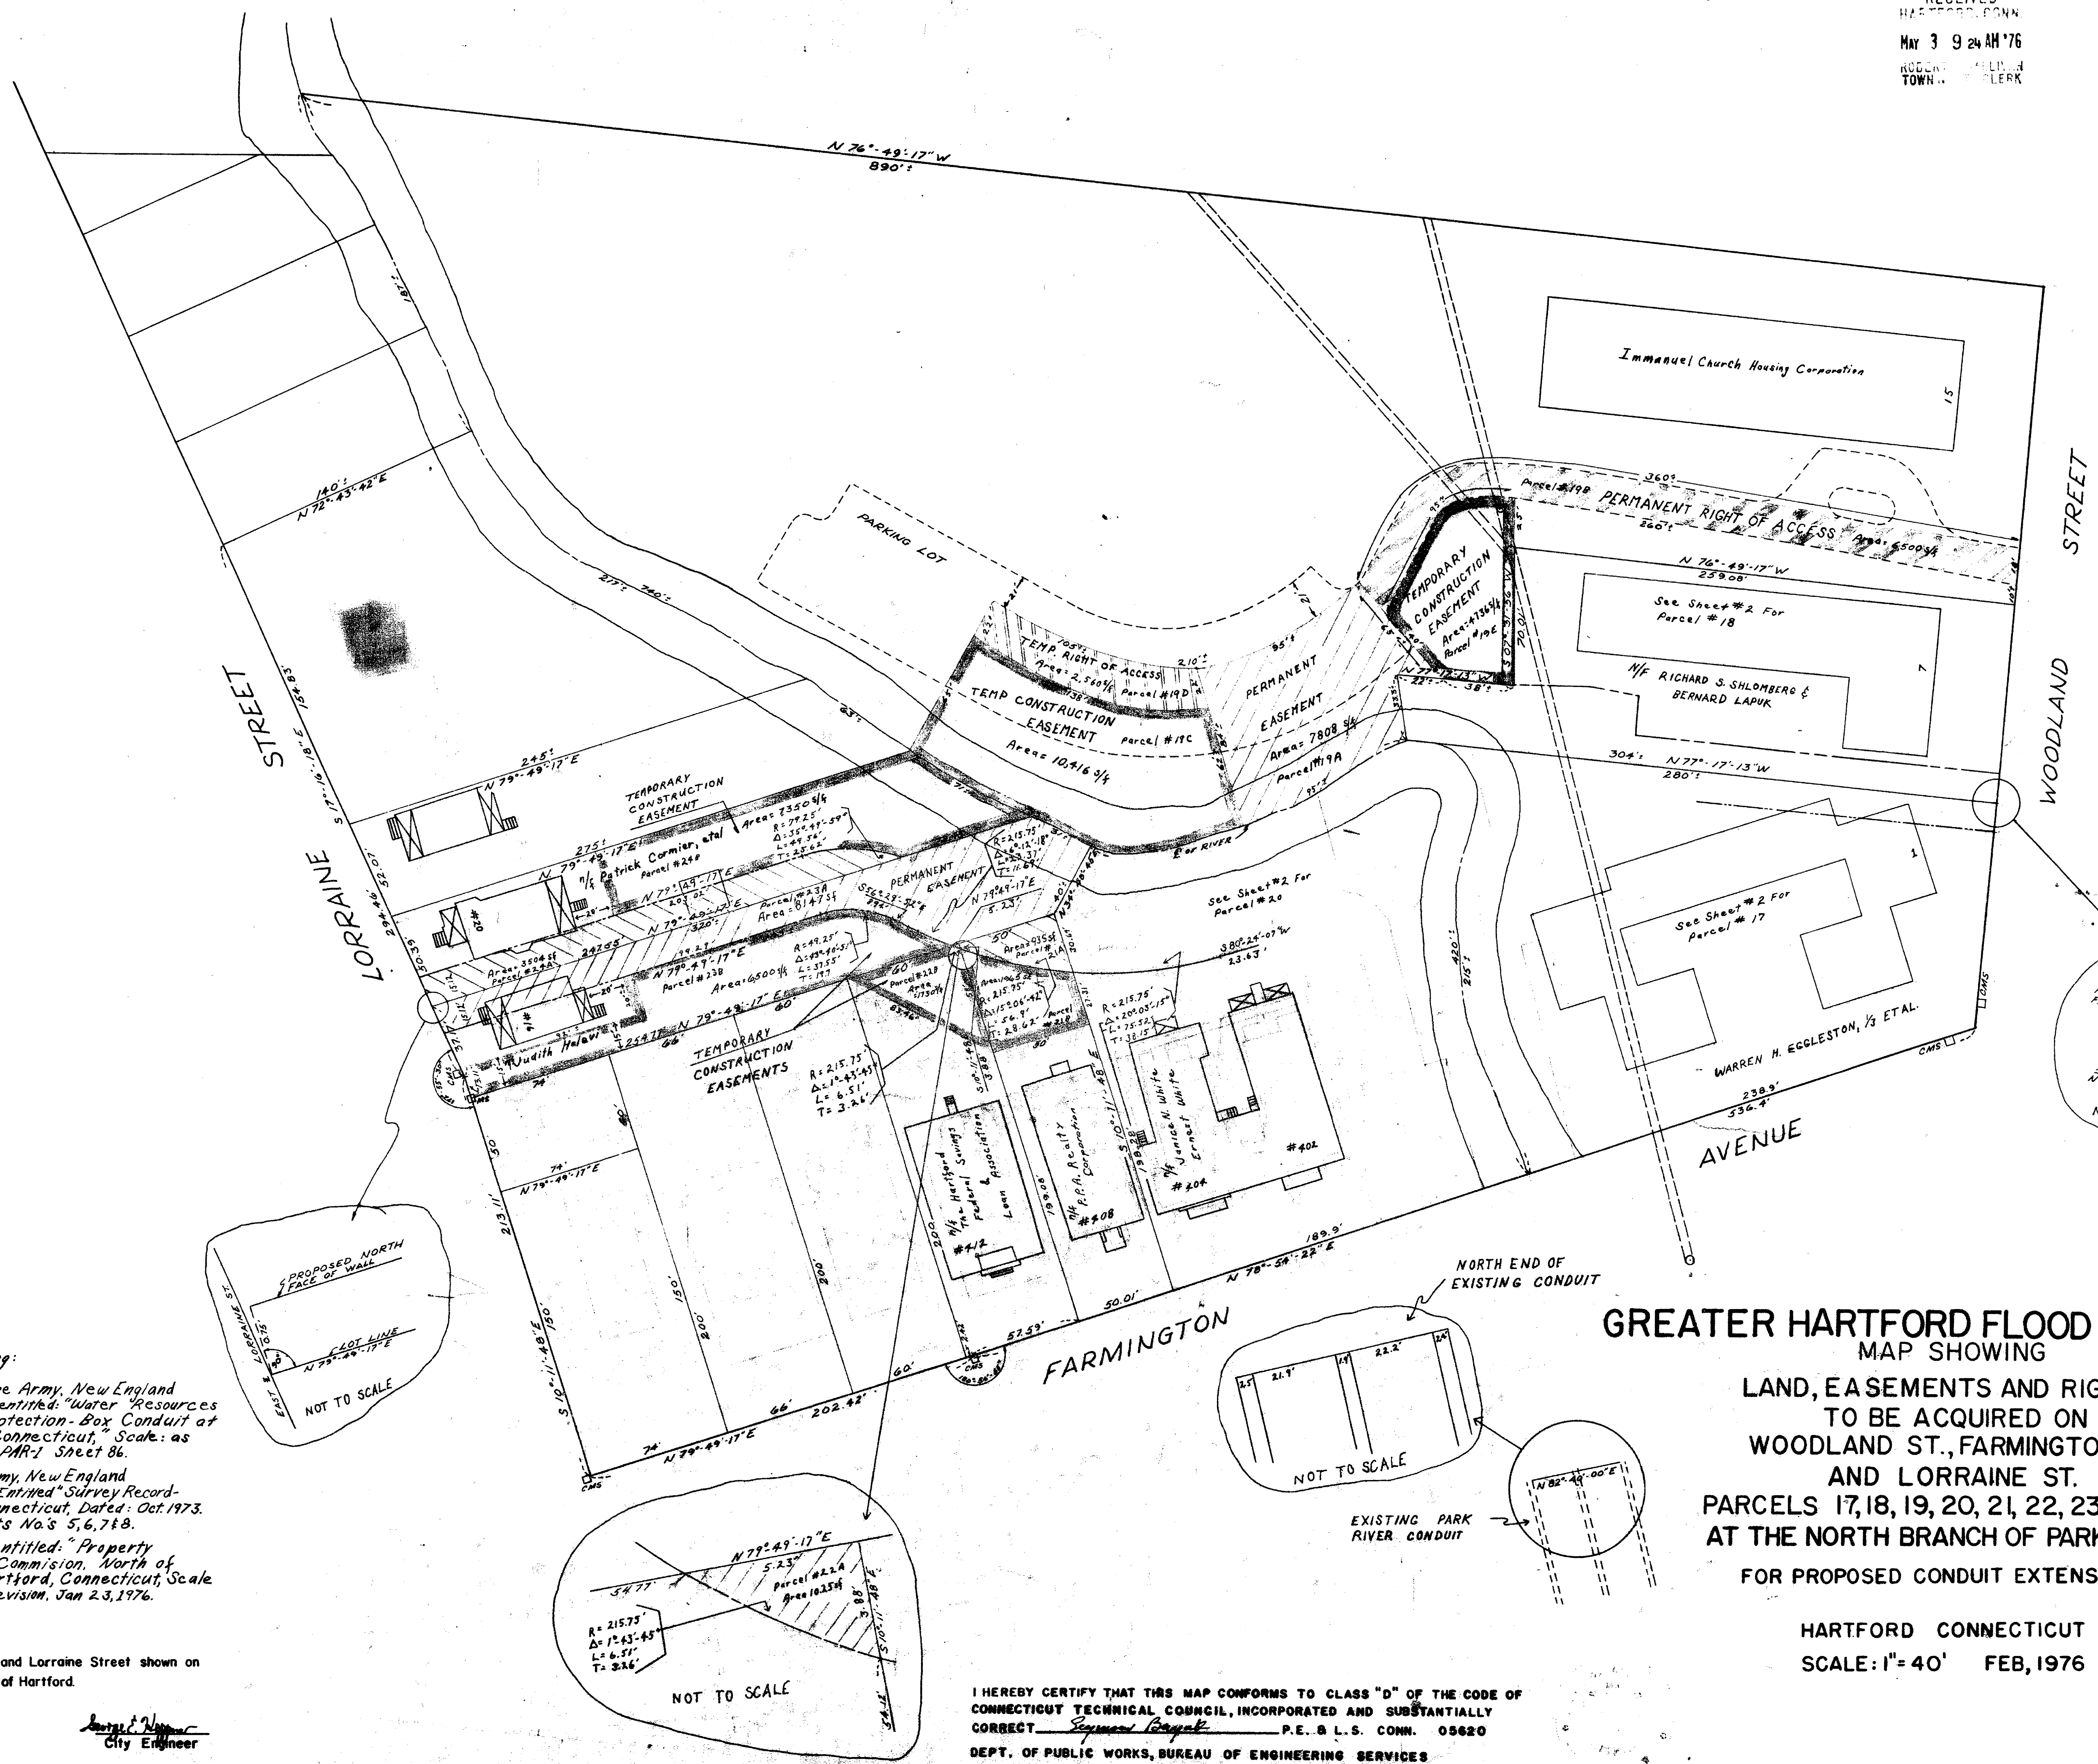


RECEIVED
HARTFORD, CONN.
MAY 3 9 24 AM '76
ROBERT J. MILLER, JR.
TOWN ENGINEER

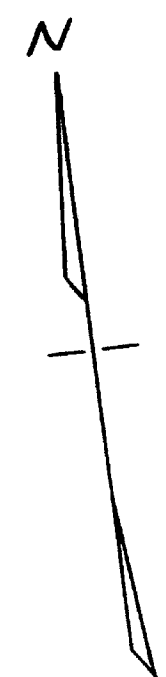

Survey information taken from the following:

- (1) Map prepared by the Department of the Army, New England Division, Corps of Engineers, Waltham, Mass. entitled: "Water Resources Development Project - Park River Local Protection - Box Conduit at section 9 - Miscellaneous Details: Hartford, Connecticut, Scale: as shown Dated: March, 1976 Drawing Number PAR-1 Sheet 86.
- (2) Maps prepared by the Department of the Army, New England Division, Corps of Engineers, Waltham, Mass. entitled: "Survey Record - Park River Local Protection, Hartford, Connecticut, Dated: Oct. 1973. Scale: 1"=20'. Drawing No. Sur 165 Sheets No's 5, 6, 7 & 8.
- (3) Map prepared by Close, Jensen, & Miller entitled: "Property Survey for the Greater Hartford Flood Commission, North of Farmington Avenue at the Park River, Hartford, Connecticut, Scale of 1"=40', Dated April, 1975. Latest Revision, Jan 23, 1976.

The portions of Farmington Avenue, Woodland Street and Lorraine Street shown on this plan are established public streets of the City of Hartford.

May 3, 1976

Robert J. Miller, Jr.
City Engineer

I HEREBY CERTIFY THAT THIS MAP CONFORMS TO CLASS "D" OF THE CODE OF CONNECTICUT TECHNICAL COUNCIL, INCORPORATED AND SUBSTANTIALLY CORRECT. *Robert J. Miller, Jr.* P.E. & L.S. COMM. 05620
DEPT. OF PUBLIC WORKS, BUREAU OF ENGINEERING SERVICES

GREATER HARTFORD FLOOD COMMISSION
MAP SHOWING
LAND, EASEMENTS AND RIGHTS
TO BE ACQUIRED ON
WOODLAND ST., FARMINGTON AVE.
AND LORRAINE ST.
PARCELS 17, 18, 19, 20, 21, 22, 23 AND 24
AT THE NORTH BRANCH OF PARK RIVER
FOR PROPOSED CONDUIT EXTENSION

HARTFORD CONNECTICUT
SCALE: 1"=40' FEB, 1976

SHEET 1 OF 2

