
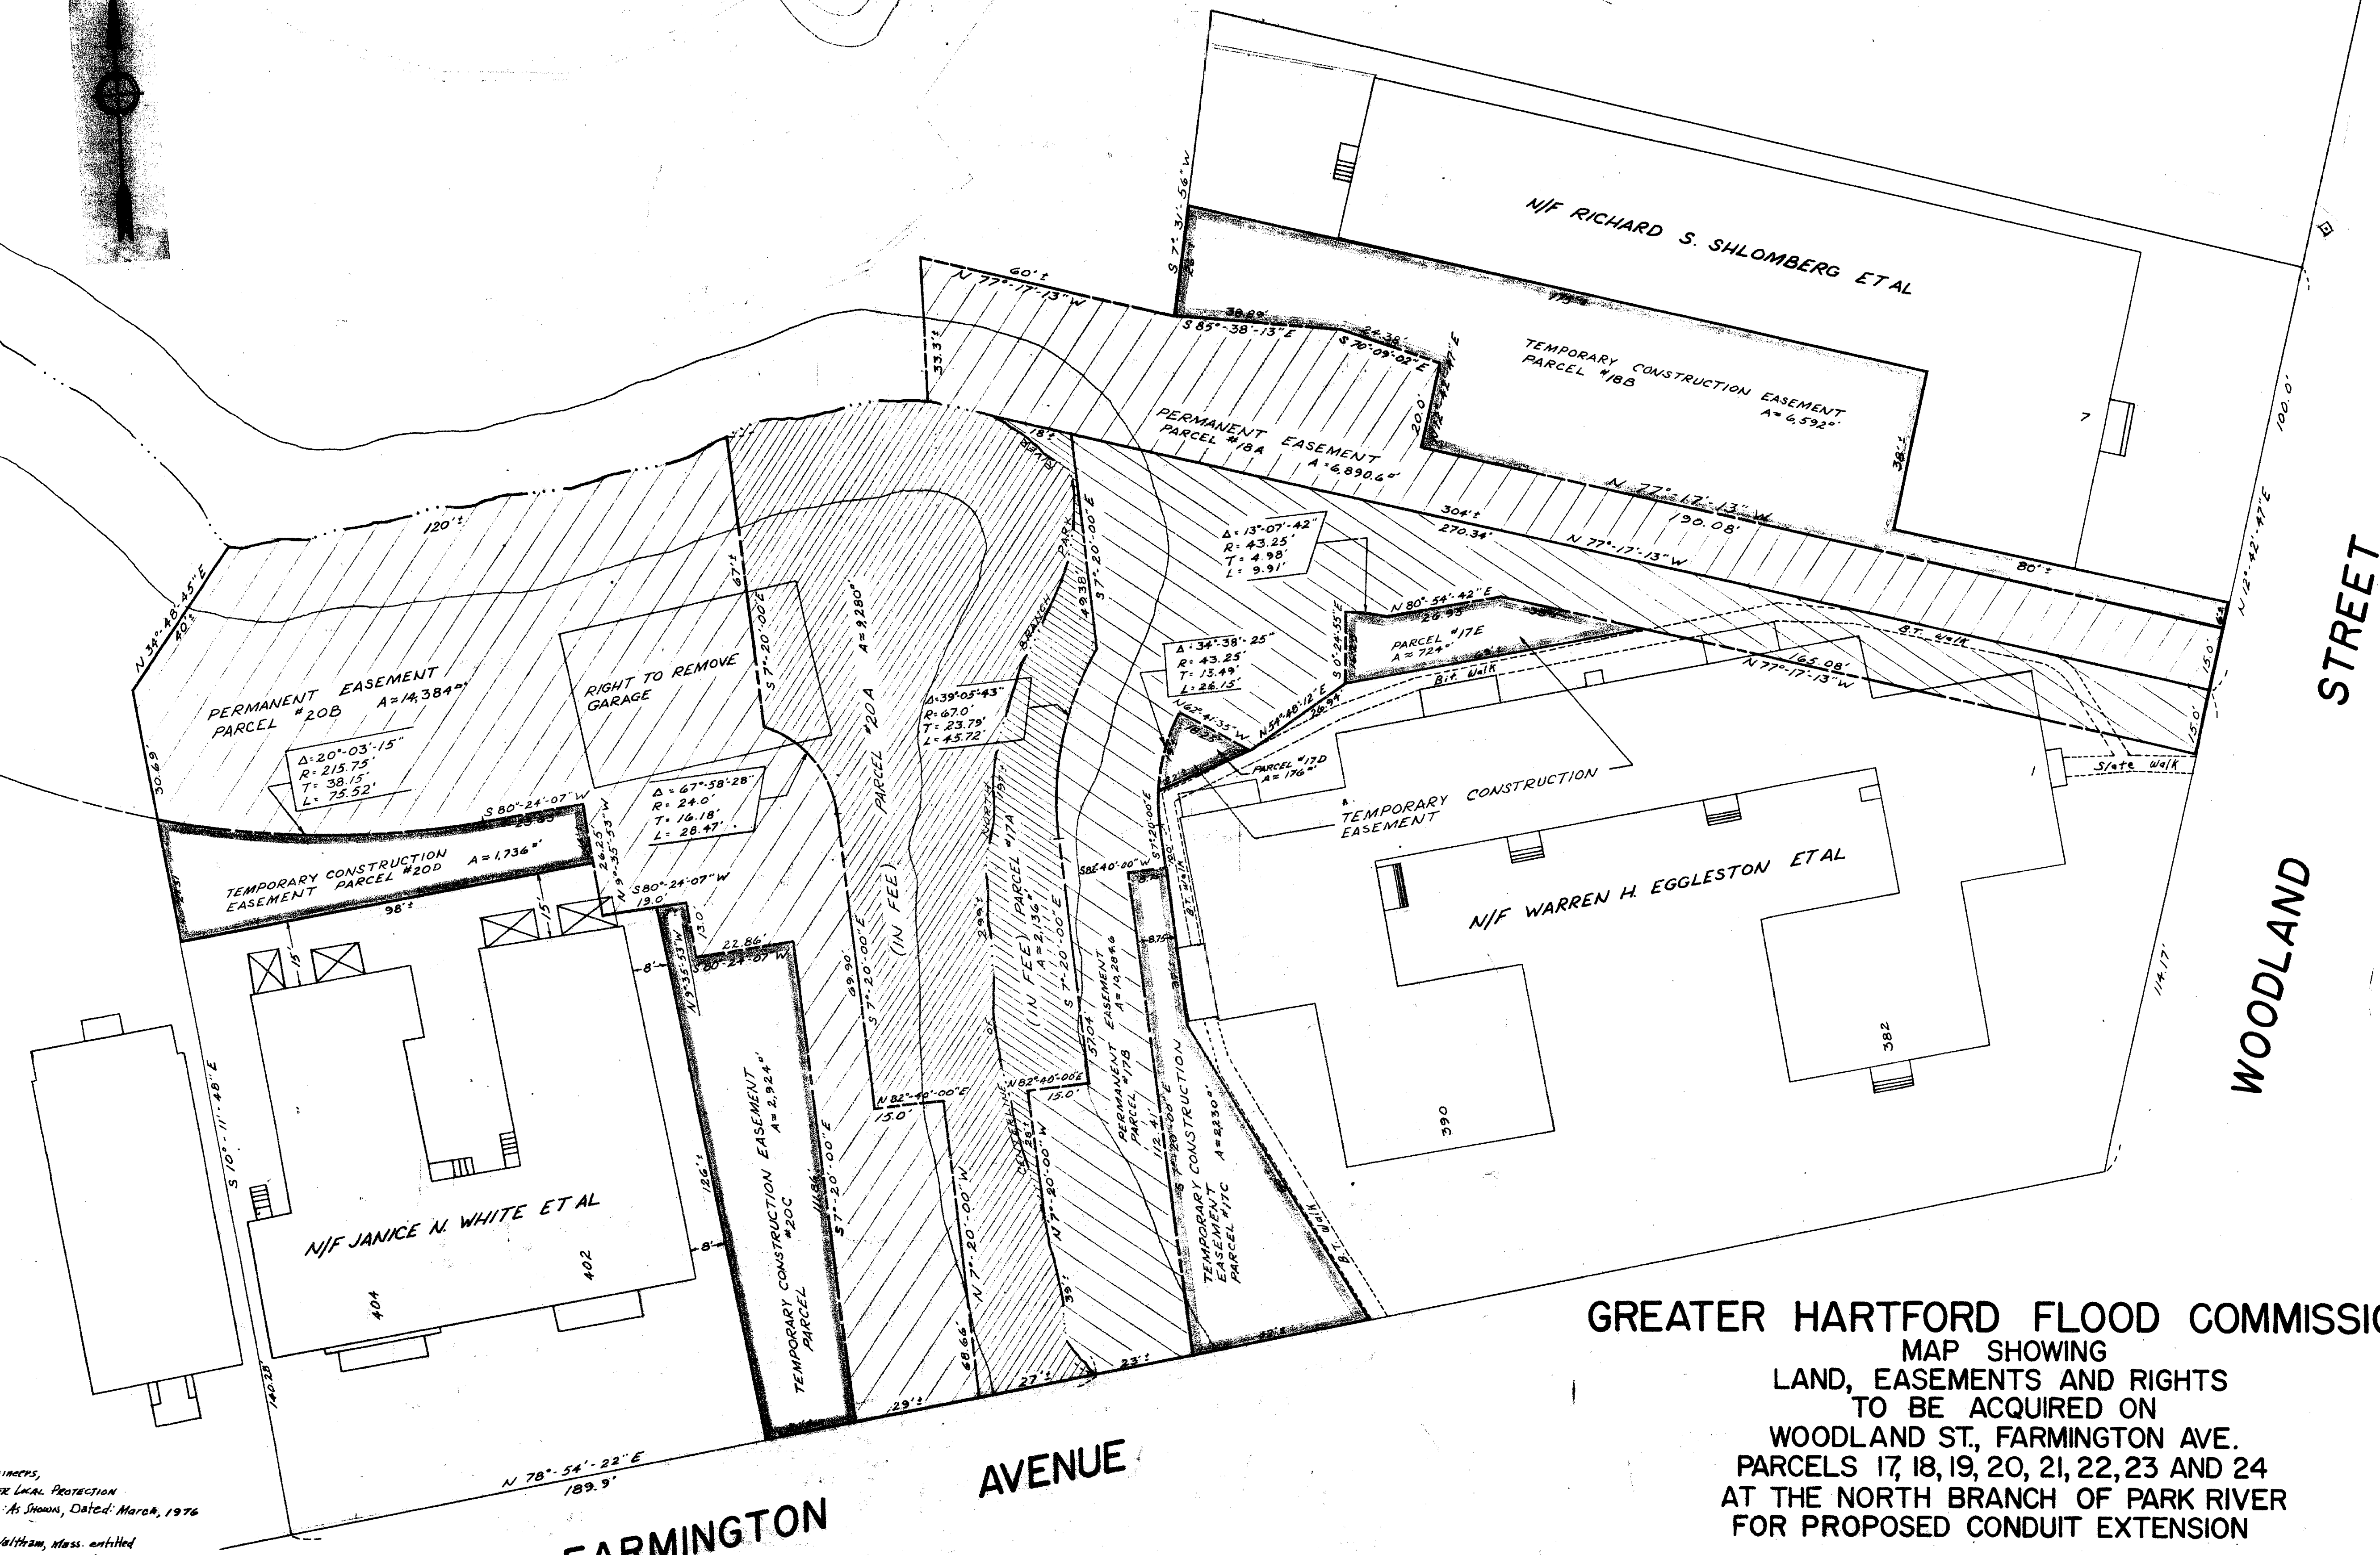


RECEIVED
HARTFORD, CONN.
May 9 9 25 AM '76
HODGINS, WILLIAM J.
TOWN CLERK

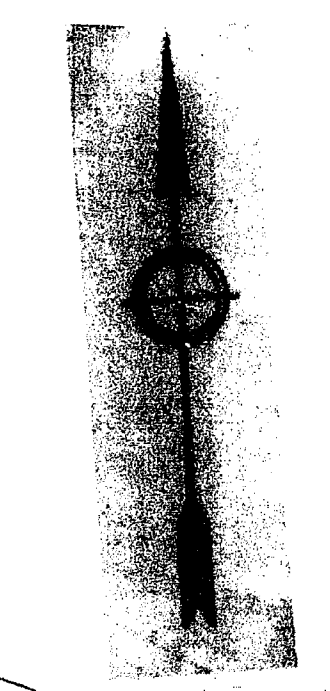

1012

GREATER HARTFORD FLOOD COMMISSION
MAP SHOWING
LAND, EASEMENTS AND RIGHTS
TO BE ACQUIRED ON
WOODLAND ST, FARMINGTON AVE.
PARCELS 17, 18, 19, 20, 21, 22, 23 AND 24
AT THE NORTH BRANCH OF PARK RIVER
FOR PROPOSED CONDUIT EXTENSION

HARTFORD
SCALE: 1" = 20'
CONNECTICUT
FEBRUARY 1976

NOTES:
Survey information taken from the following:
(1) Map prepared by the Dept of the Army, New England Division, Corps of Engineers, Waltham, Mass. entitled, "Water Resources Development Project - Park River Local Protection Box Conduit at Section 3 - Miscellaneous Details - Hartford, Conn.", Scale: As Shown, Dated: March, 1976. Drawing Number: PAR-1. Sheet 86.
(2) Maps prepared by the Dept of Army, New England Division, Corps of Engineers, Waltham, Mass. entitled, "Survey Record - Park River Local Protection Hartford, Conn.", DATED: OCT. 1975. Scale: 1 inch = 20 feet. Dwg. No. SUR-145. Sheets Nos. 5, 6, 7, 8, 9.
(3) Map prepared by Chase, Jensen & Miller entitled, "Property Survey for the Greater Hartford Flood Commission, North of Farmington Avenue at the Park River, Hartford, Connecticut," Scale: 1 inch = 40 feet. DATED: April 1975. (Latest Revision: January 23, 1976).

The portions of Farmington Avenue and Woodland Street shown on this plan are established public streets of the City of Hartford.
May 3, 1976
City Engineer

I HEREBY CERTIFY THAT THIS MAP CONFORMS TO CLASS "D" OF THE CODE OF CONNECTICUT TECHNICAL COUNCIL, INCORPORATED AND IS SUBSTANTIALLY CORRECT.
DEPT. OF PUBLIC WORKS BUREAU OF ENGINEERING SERVICES

