


RECEIVED
HARTFORD, CONN.
Mar 3 9 25 AM '76
ROBERT J. VILLAS
TOWN CLERK

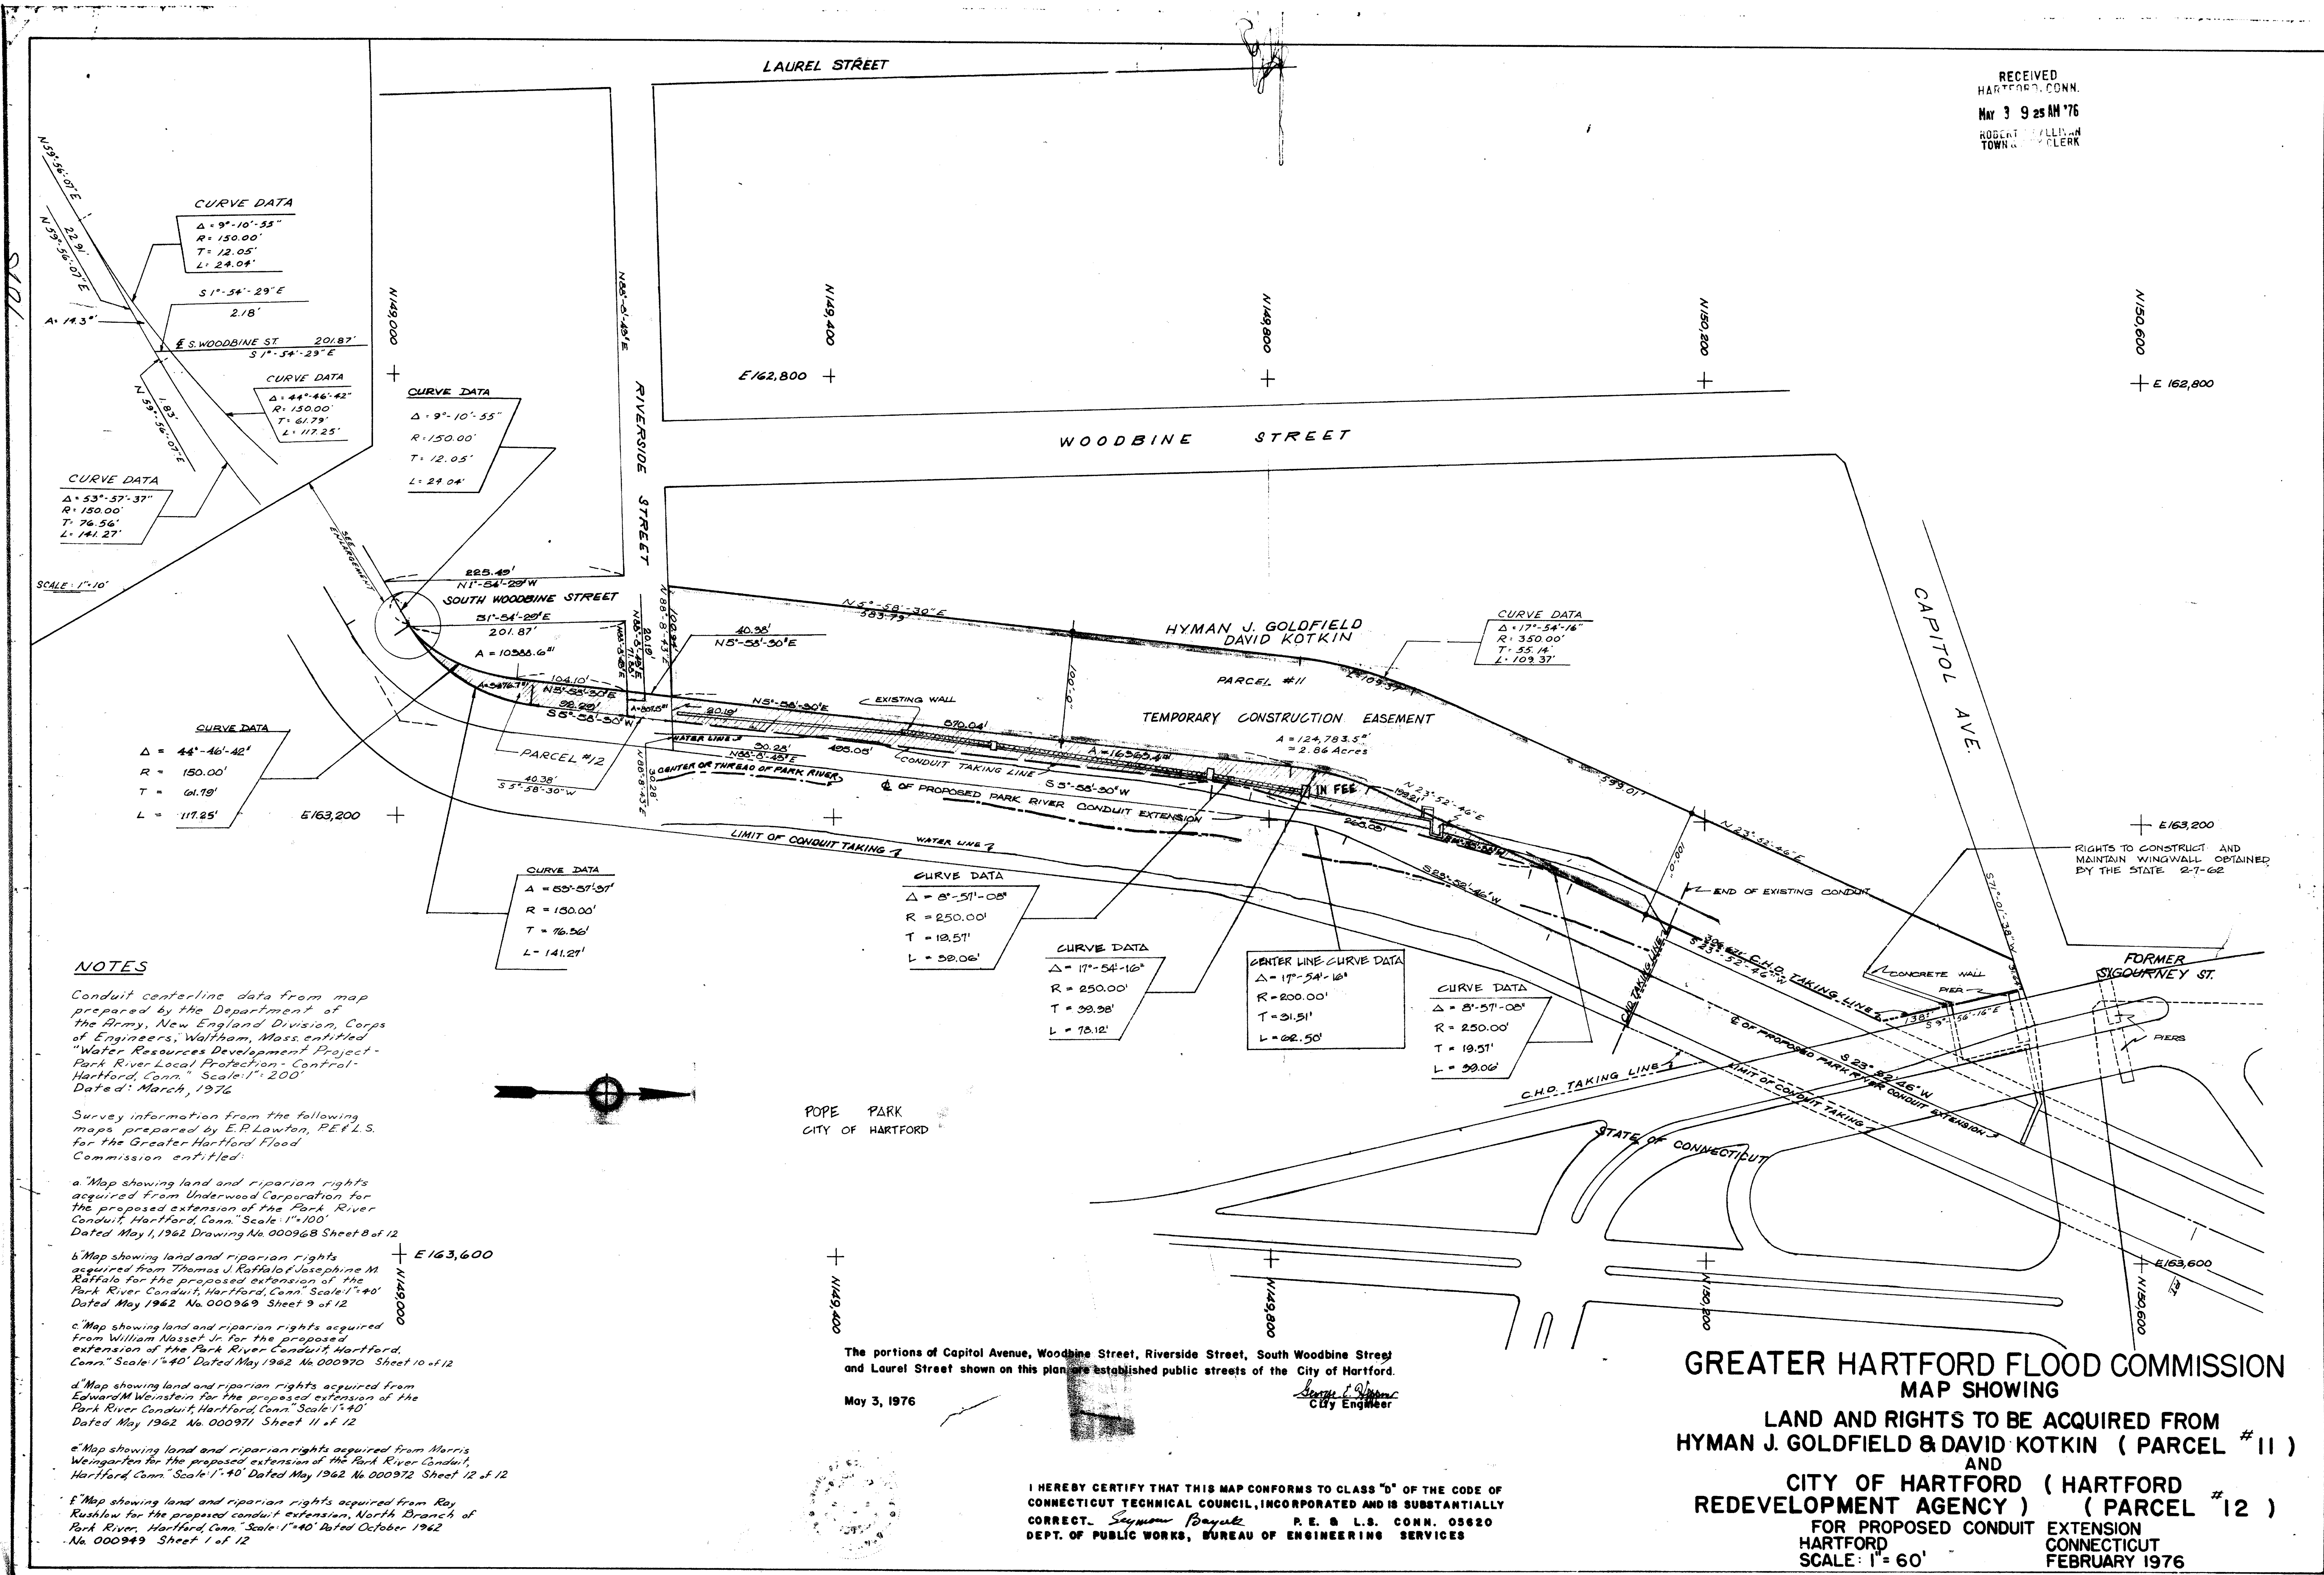

1015

CURVE DATA
Δ = 9°-10'-55"
R = 150.00'
T = 12.05'
L = 24.04'

CURVE DATA
Δ = 44°-46'-42"
R = 150.00'
T = 61.79'
L = 117.25'

CURVE DATA
Δ = 9°-10'-55"
R = 150.00'
T = 12.05'
L = 24.04'

CURVE DATA
Δ = 53°-57'-37"
R = 150.00'
T = 76.56'
L = 141.27'

CURVE DATA
Δ = 44°-46'-42"
R = 150.00'
T = 61.79'
L = 117.25'

CURVE DATA
Δ = 65°-51'-51"
R = 150.00'
T = 76.56'
L = 141.27'

CURVE DATA
Δ = 8°-51'-08"
R = 250.00'
T = 19.51'
L = 39.06'

CURVE DATA
Δ = 17°-54'-16"
R = 250.00'
T = 39.98'
L = 78.12'

CURVE DATA
Δ = 17°-54'-16"
R = 200.00'
T = 31.51'
L = 62.50'

CURVE DATA
Δ = 8°-51'-08"
R = 250.00'
T = 19.51'
L = 39.06'

NOTES

Conduit centerline data from map prepared by the Department of the Army, New England Division, Corps of Engineers, Waltham, Mass. entitled "Water Resources Development Project - Park River Local Protection - Central - Hartford, Conn." Scale 1" = 200' Dated: March, 1976

Survey information from the following maps prepared by E.R. Lawton, P.E. L.S. for the Greater Hartford Flood Commission entitled:

a. Map showing land and riparian rights acquired from Underwood Corporation for the proposed extension of the Park River Conduit, Hartford, Conn. Scale 1" = 100' Dated May 1, 1962 Drawing No. 000968 Sheet 8 of 12

b. Map showing land and riparian rights acquired from Thomas J. Raffalo of Josephine M. Raffalo for the proposed extension of the Park River Conduit, Hartford, Conn. Scale 1" = 40' Dated May 1962 No. 000969 Sheet 9 of 12

c. Map showing land and riparian rights acquired from William Nasset Jr. for the proposed extension of the Park River Conduit, Hartford, Conn. Scale 1" = 40' Dated May 1962 No. 000970 Sheet 10 of 12

d. Map showing land and riparian rights acquired from Edward M. Weinstein for the proposed extension of the Park River Conduit, Hartford, Conn. Scale 1" = 40' Dated May 1962 No. 000971 Sheet 11 of 12

e. Map showing land and riparian rights acquired from Morris Weingarfen for the proposed extension of the Park River Conduit, Hartford, Conn. Scale 1" = 40' Dated May 1962 No. 000972 Sheet 12 of 12

f. Map showing land and riparian rights acquired from Roy Kushlaw for the proposed conduit extension, North Branch of Park River, Hartford, Conn. Scale 1" = 40' Dated October 1962 No. 000949 Sheet 1 of 12

POPE PARK
CITY OF HARTFORD

The portions of Capitol Avenue, Woodbine Street, Riverside Street, South Woodbine Street and Laurel Street shown on this plan are established public streets of the City of Hartford.
May 3, 1976

I HEREBY CERTIFY THAT THIS MAP CONFORMS TO CLASS "D" OF THE CODE OF CONNECTICUT TECHNICAL COUNCIL, INCORPORATED AND IS SUBSTANTIALLY CORRECT. *Seymour Bayuk* P.E. & L.S. CONN. 05620
DEPT. OF PUBLIC WORKS, BUREAU OF ENGINEERING SERVICES

GREATER HARTFORD FLOOD COMMISSION
MAP SHOWING
LAND AND RIGHTS TO BE ACQUIRED FROM
HYMAN J. GOLDFIELD & DAVID KOTKIN (PARCEL # 11)
AND
CITY OF HARTFORD (HARTFORD
REDEVELOPMENT AGENCY) (PARCEL # 12)
FOR PROPOSED CONDUIT EXTENSION
HARTFORD, CONNECTICUT
SCALE: 1" = 60' FEBRUARY 1976

