


Any portions of Broad Street and Flower Street shown on this map are for informational purposes only. The City of Hartford, Connecticut, has been notified of this map by letter dated September 4, 1975.

1019

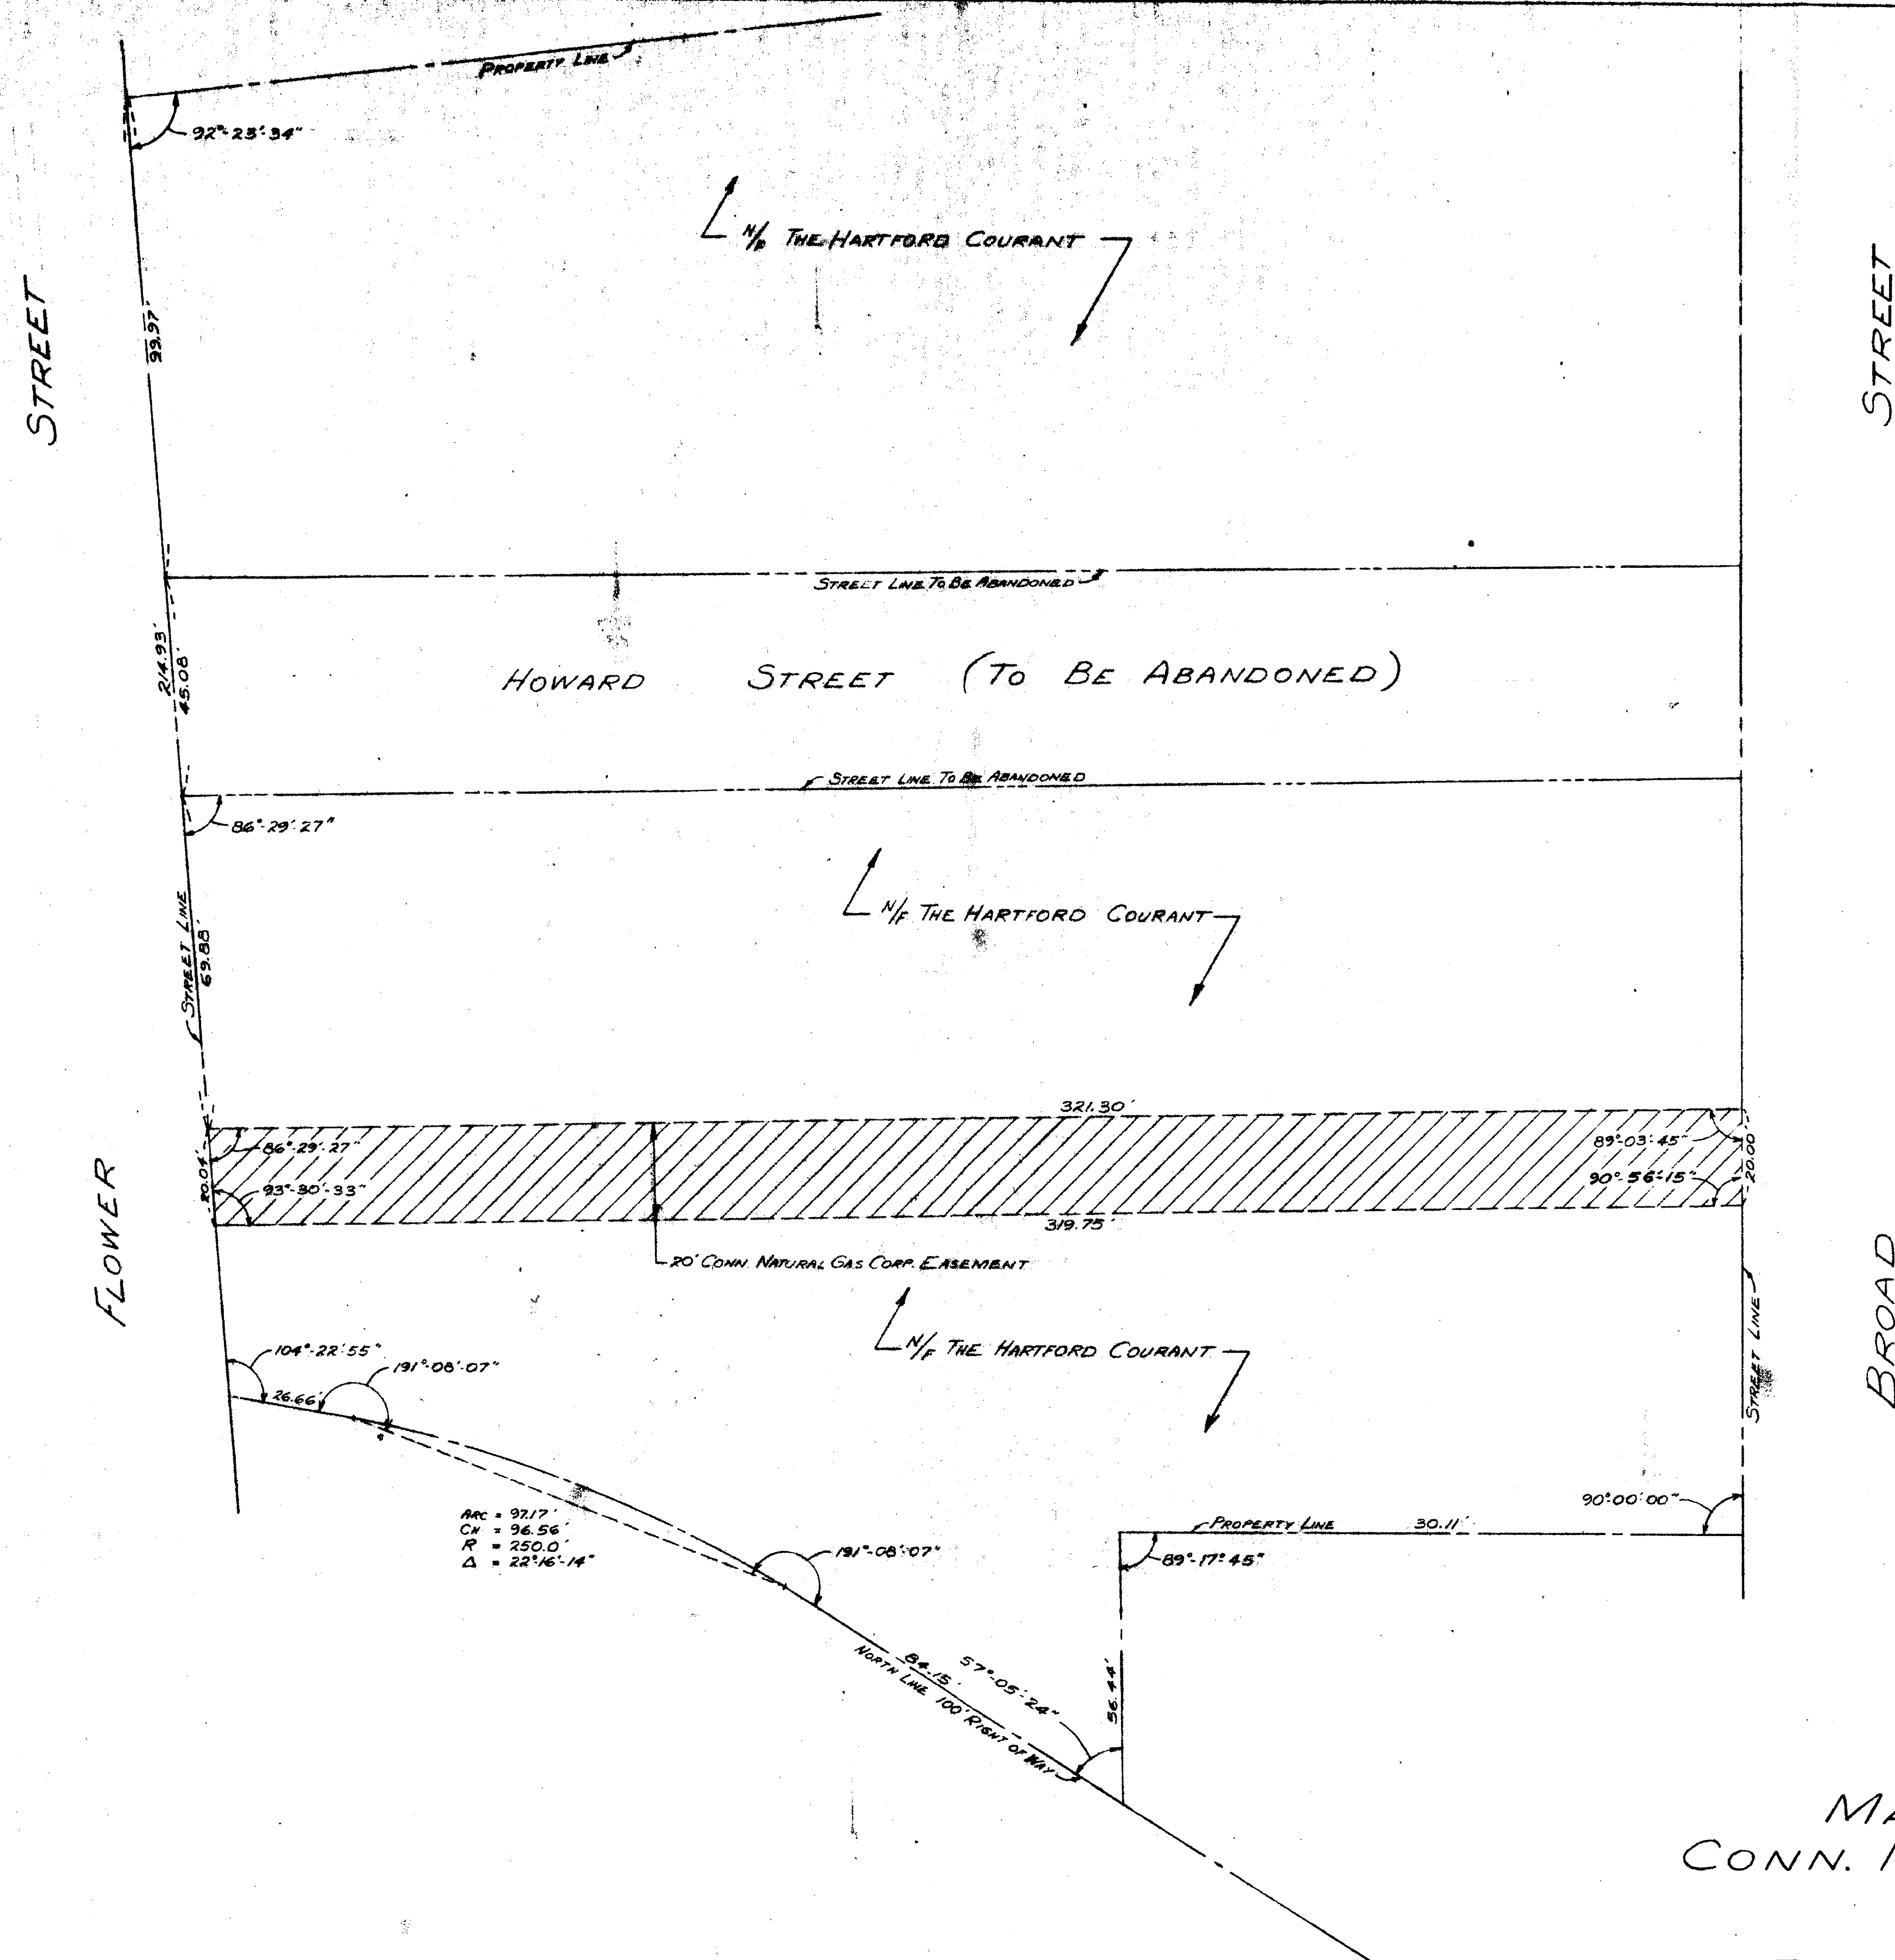

ARC = 92.17'
CH = 96.56'
R = 250.0'
Δ = 22°16'14"

NOTE:
INFORMATION FOR THIS MAP OBTAINED FROM WILLIAM GINSBERG ASSOCIATES
331 MADISON AVENUE NEW YORK, N.Y. 10017 AND PETERSEN AND HOFFMAN
1010 MAIN STREET EAST HARTFORD, CONN. 06108

MAP SHOWING
CONN. NATURAL GAS CORP.
EASEMENT
OBTAINED FROM
THE HARTFORD COURANT
BETWEEN FLOWER ST. & BROAD ST.
HARTFORD, CONN.
DATE: APRIL 1975 SCALE: 1" = 20'
SAUL M. SARGIS JR. & ASSOCIATE

CERTIFIED SUBSTANTIALLY CORRECT: *John J. Sargis Jr.*

RECEIVED
SEP 3 1975
ROBERT J. GALLAGHER
TOWN & CITY CLERK