


The portion of Main Street shown on this plan is
an established public street of the City of Hartford

August 19, 1975

Russell E. Dwyer
Ass't. City Engineer

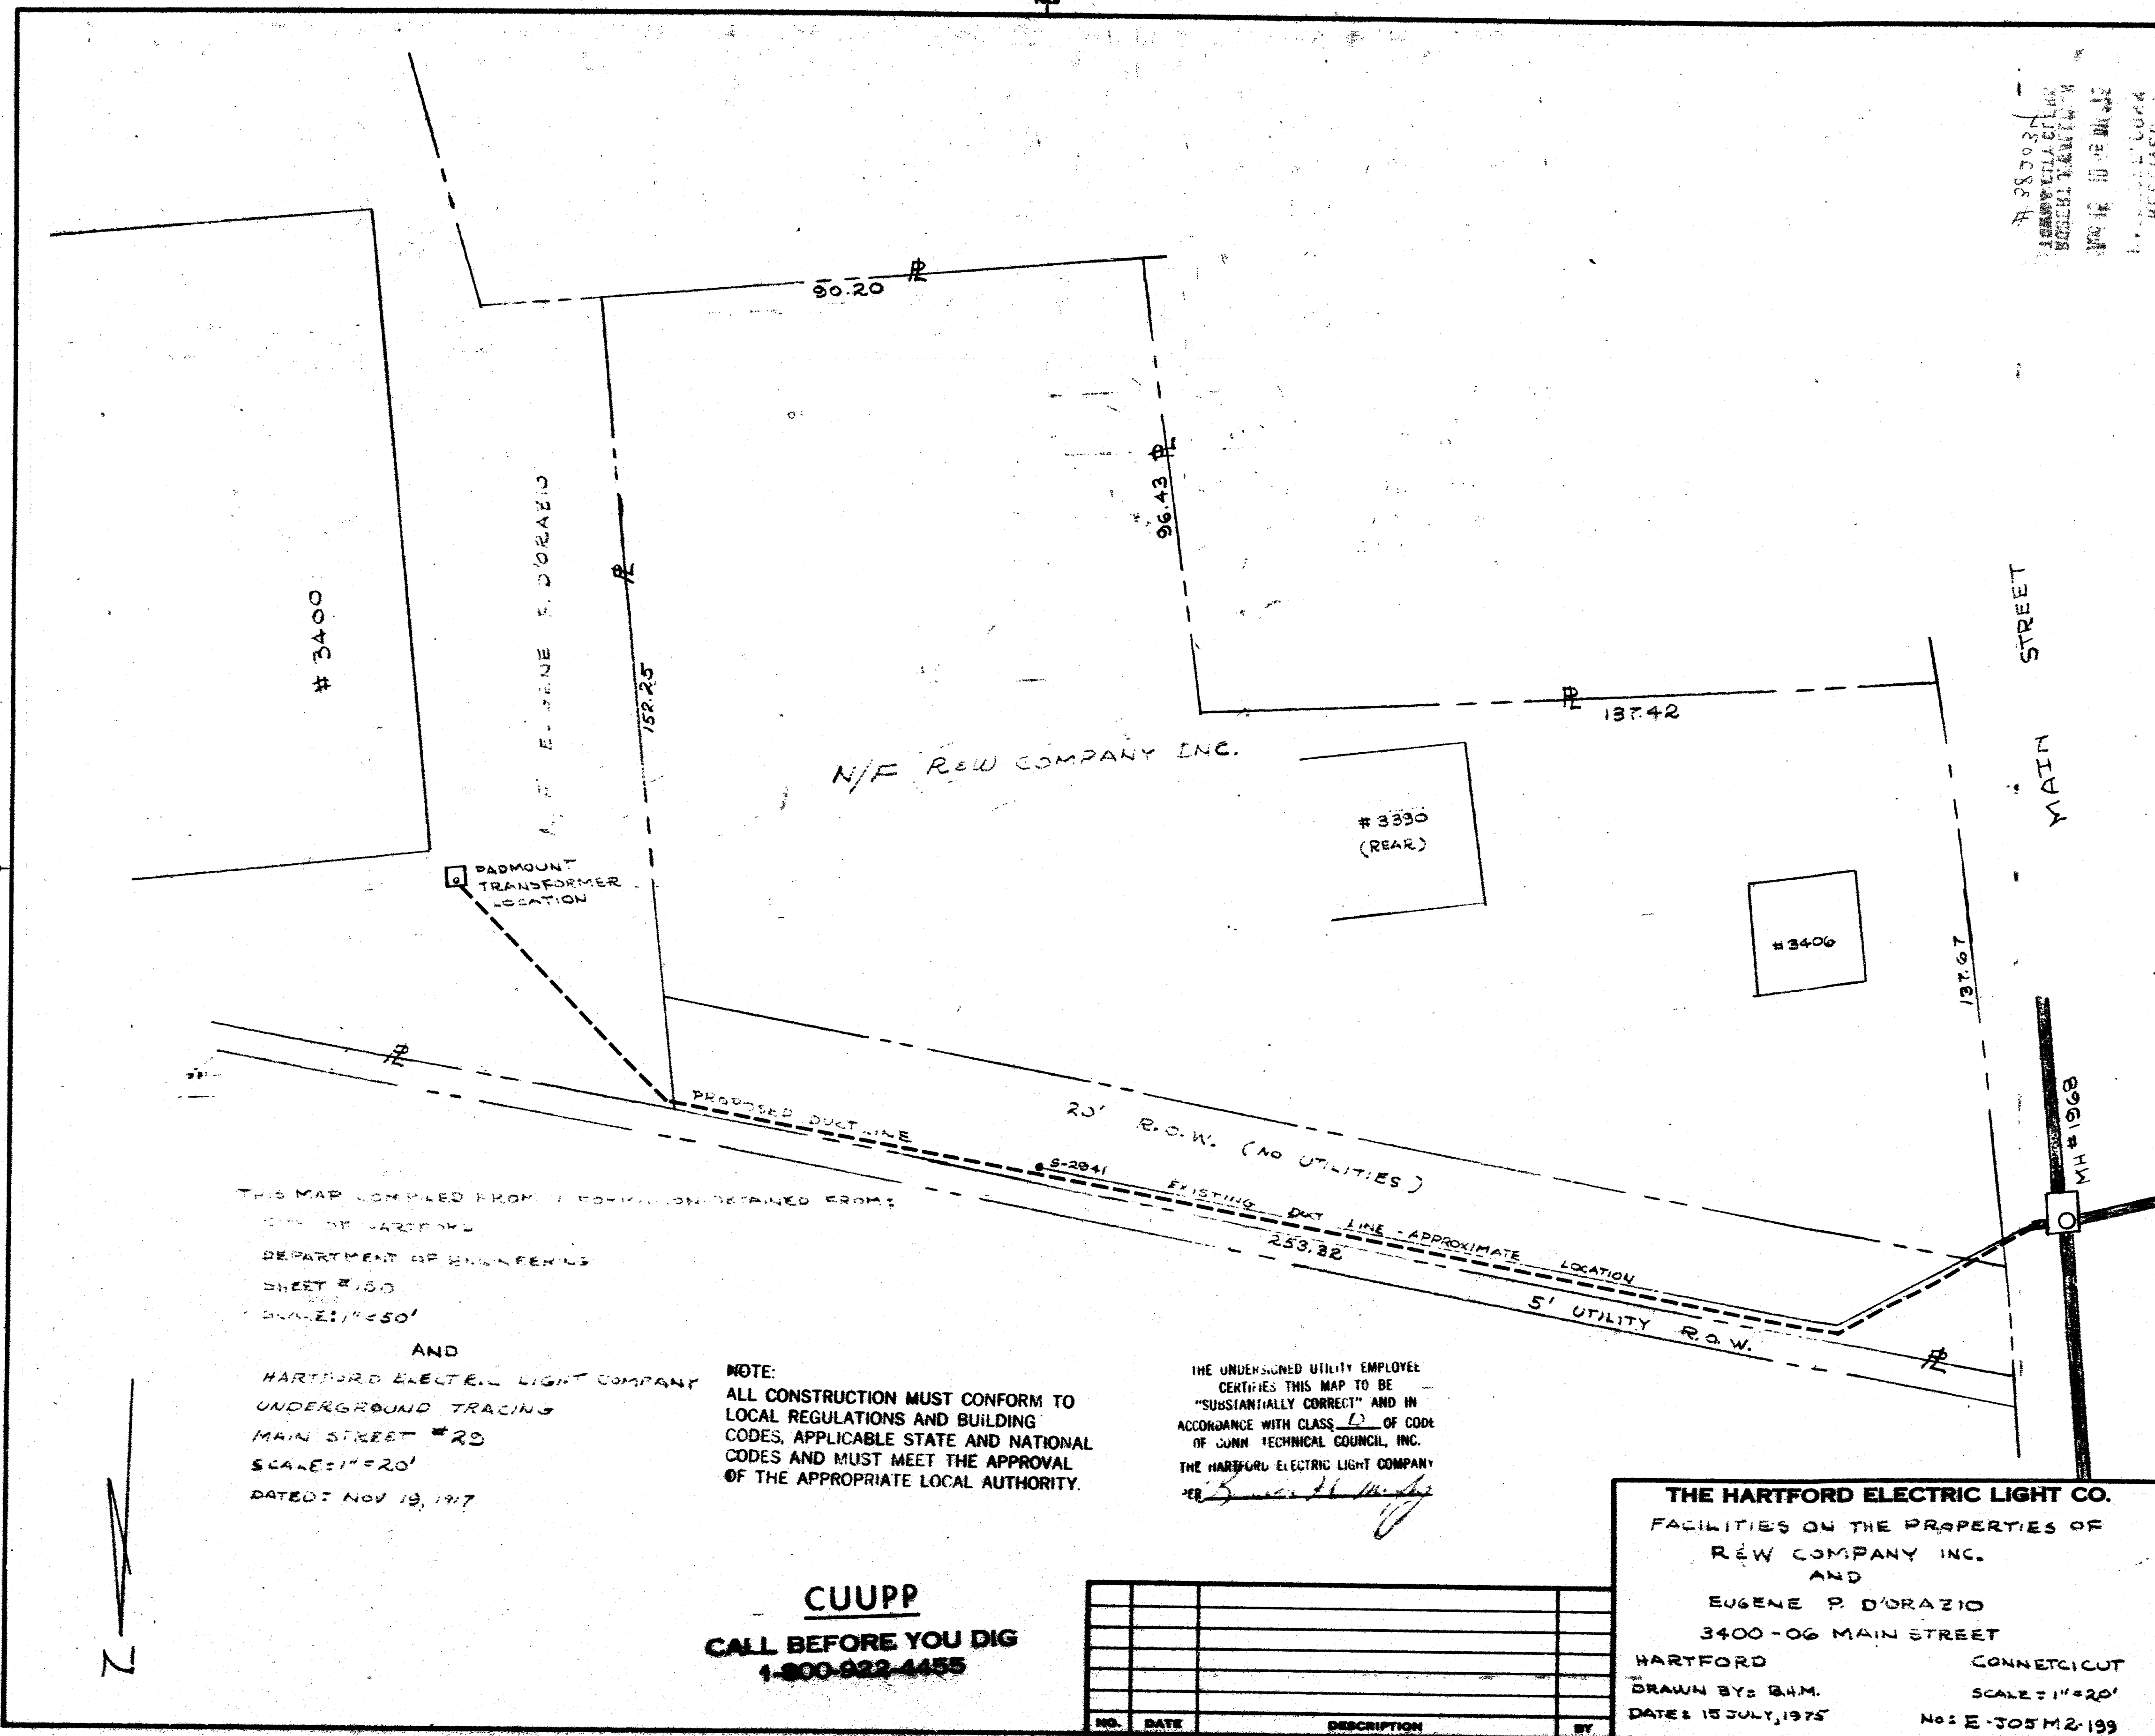

#380034
RECEIVED
CITY OF HARTFORD
ENGINEERING DEPARTMENT
AUG 20 1975

1201
L&L THE COMP. JAMES CO.
JUL 26 1975

