


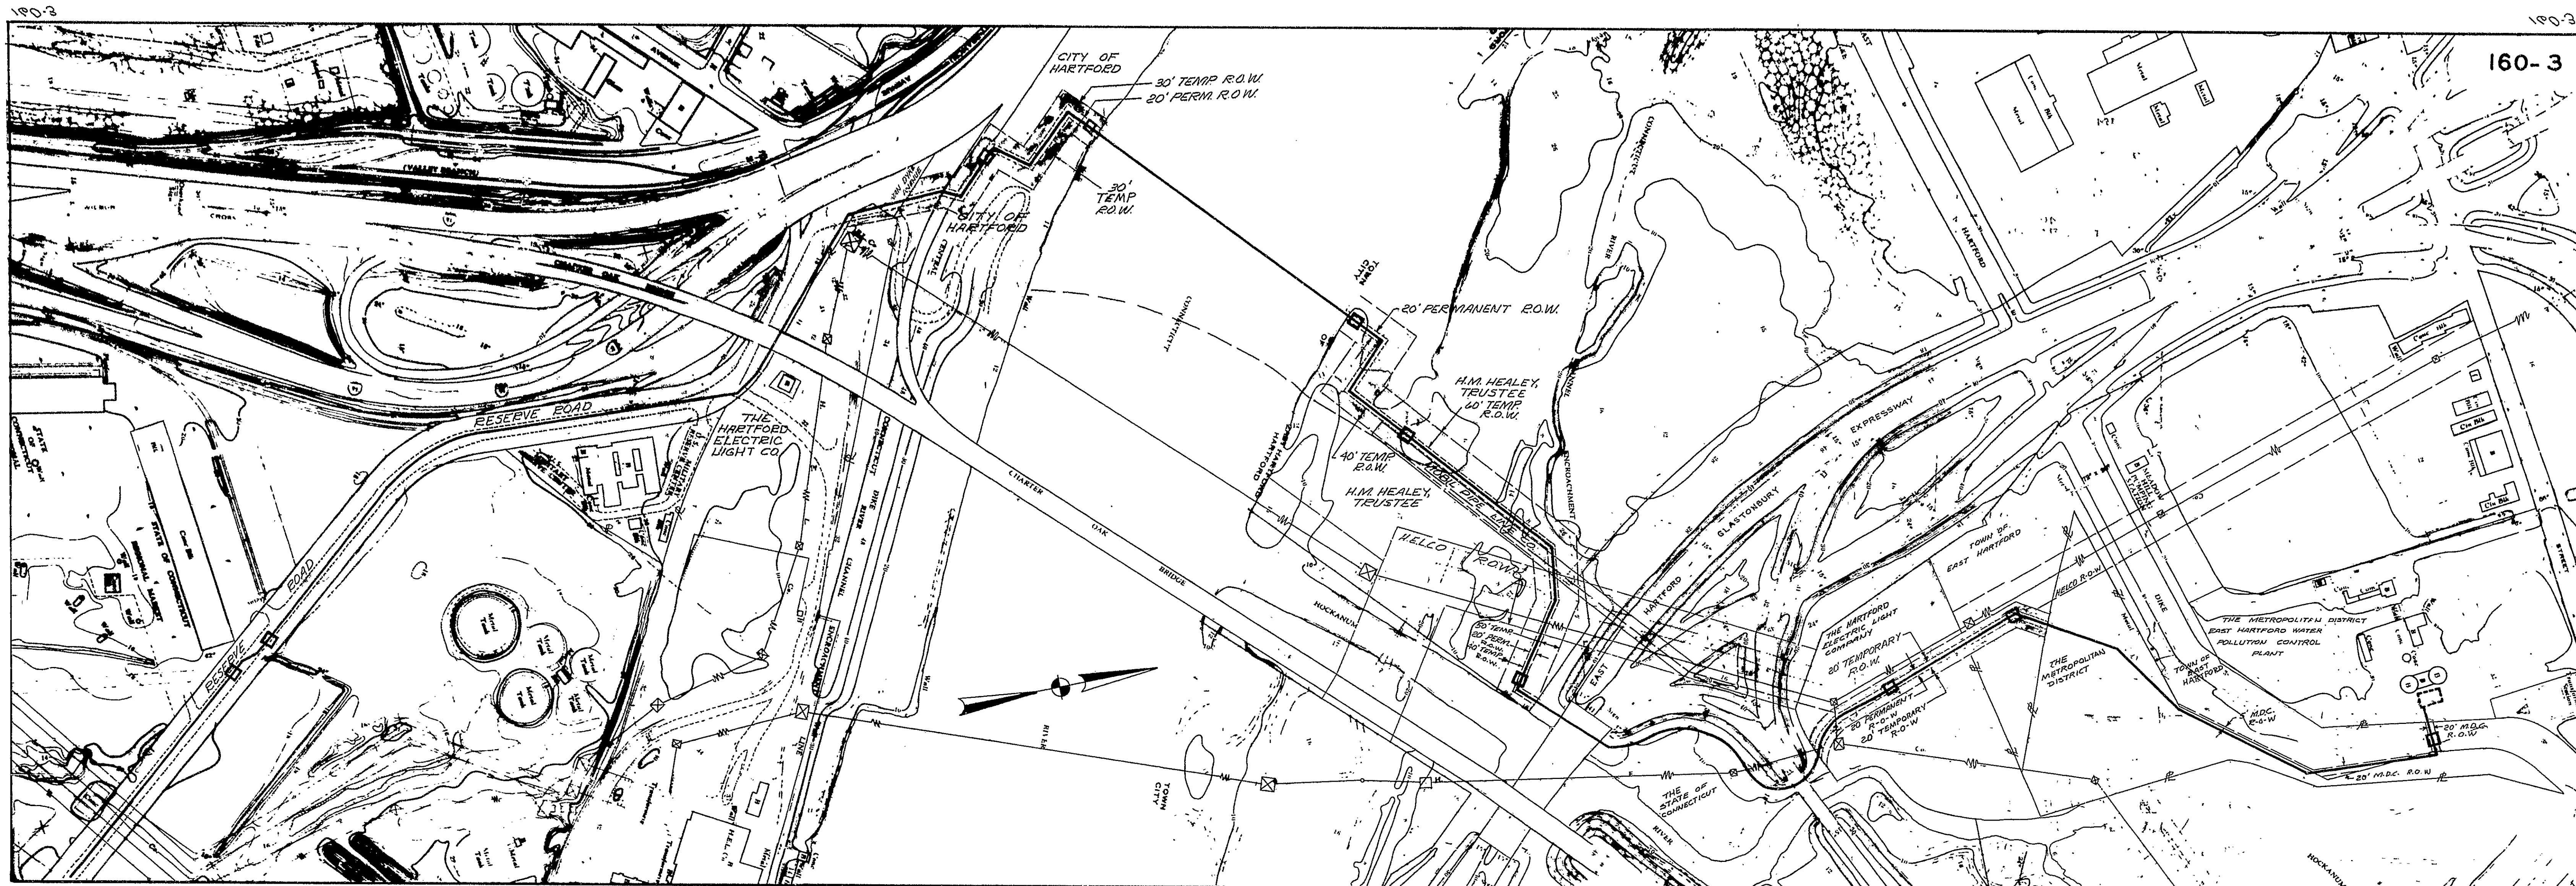

THE METROPOLITAN DISTRICT
BUREAU OF PUBLIC WORKS
P.O. BOX 800 HARTFORD CONNECTICUT


RIGHT-OF-WAY MAP FOR PROPOSED
SLUDGE FORCE MAIN
**EAST HARTFORD W.P.C.P.
TO HARTFORD W.P.C.P.**
EAST HARTFORD - HARTFORD
SCALE: 1" = 200'

DRAWN BY J.L. CHECKED BY C.H.F.
SUBMITTED BY J.L. CHECKED BY H.E.C.
APPROVED BY J.L. CHECKED BY H.E.C.

SERIAL NO. 16178
APRIL 1975

The portions Van Dyke Ave.,
Wawame Ave., Reserve Rd.,
Maxim Rd., Murphy Rd. and
Brainard Rd. shown on this plan
are established public streets of
the City of Hartford
June 11, 1975
City Engineer

RECEIVED
JUN 10 1975
ROBERT A. GALLAGHER
TOWN & CITY CLERK

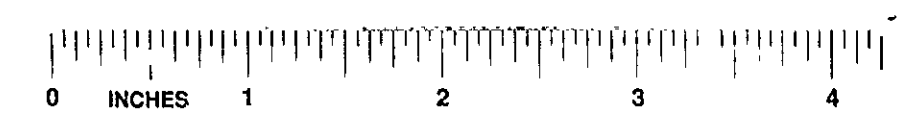

1022