


RECEIVED
11-22-2005
395631

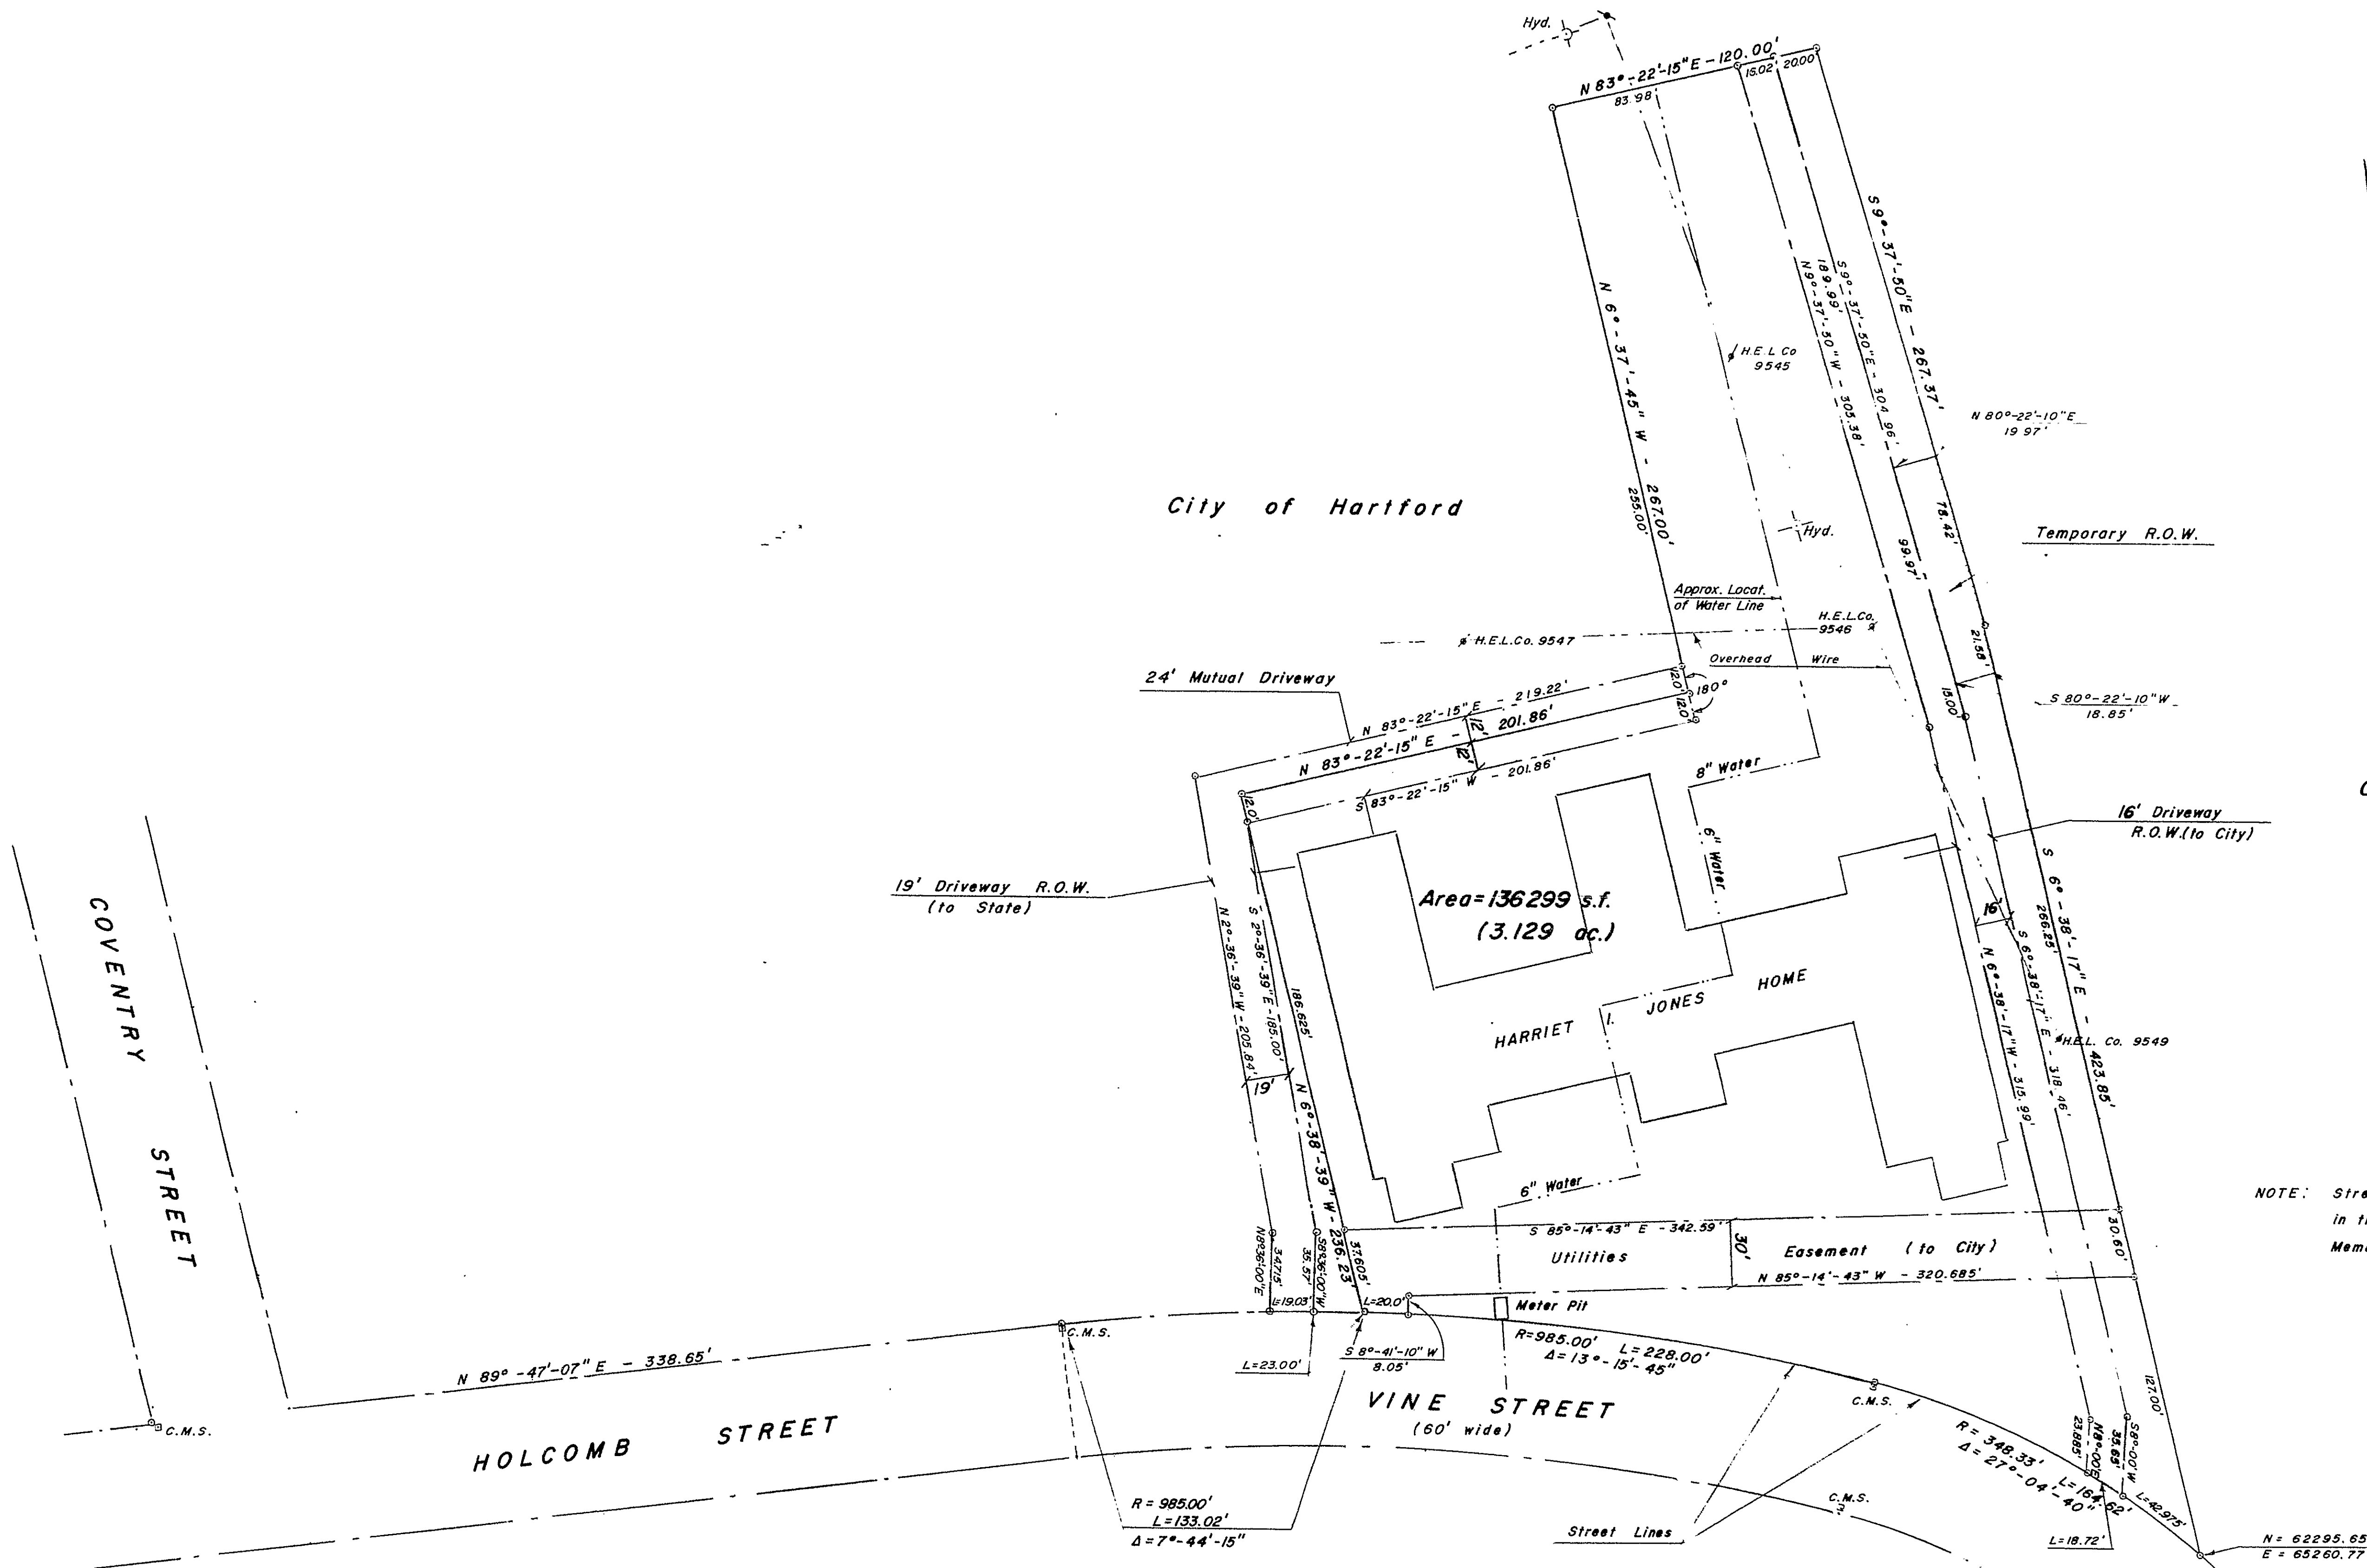


NOTE: Street Line Layout is based on Plan on File in the City Engineering Office entitled "McCook Memorial Hospital" Day Book No. 09184

The portions of Vine, Holcomb and Coventry Streets shown on this plan are established public streets of the City of Hartford.
Nov. 23, 1976
George F. O'Connor
City Engineer

Certified to be a true and correct copy of the original as shown to the standards of the A-2 of the Technical Council, Inc.

J. J. O'Keefe

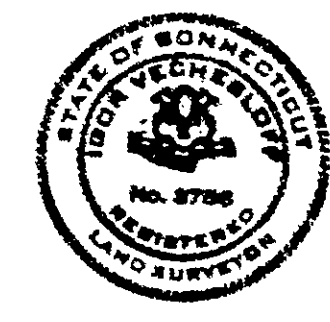

STATE of CONNECTICUT Public Works Department Robert A. WEINERMAN Commissioner Project B-1-MH-9 Survey Map of Harriet I. JONES Home HARTFORD, CONN.	
IGOR VECHESSLOFF PROFESSIONAL ENGINEER & LAND SURVEYOR 51 LORRAINE STREET HARTFORD, CONNECTICUT	
SCALE 1" = 40'	DATE 5-27-75
Rev. 6-17-1975	DRAWING NO. 1492



1025
FILED COPY
FPA 11