


WADSWORTH STREET

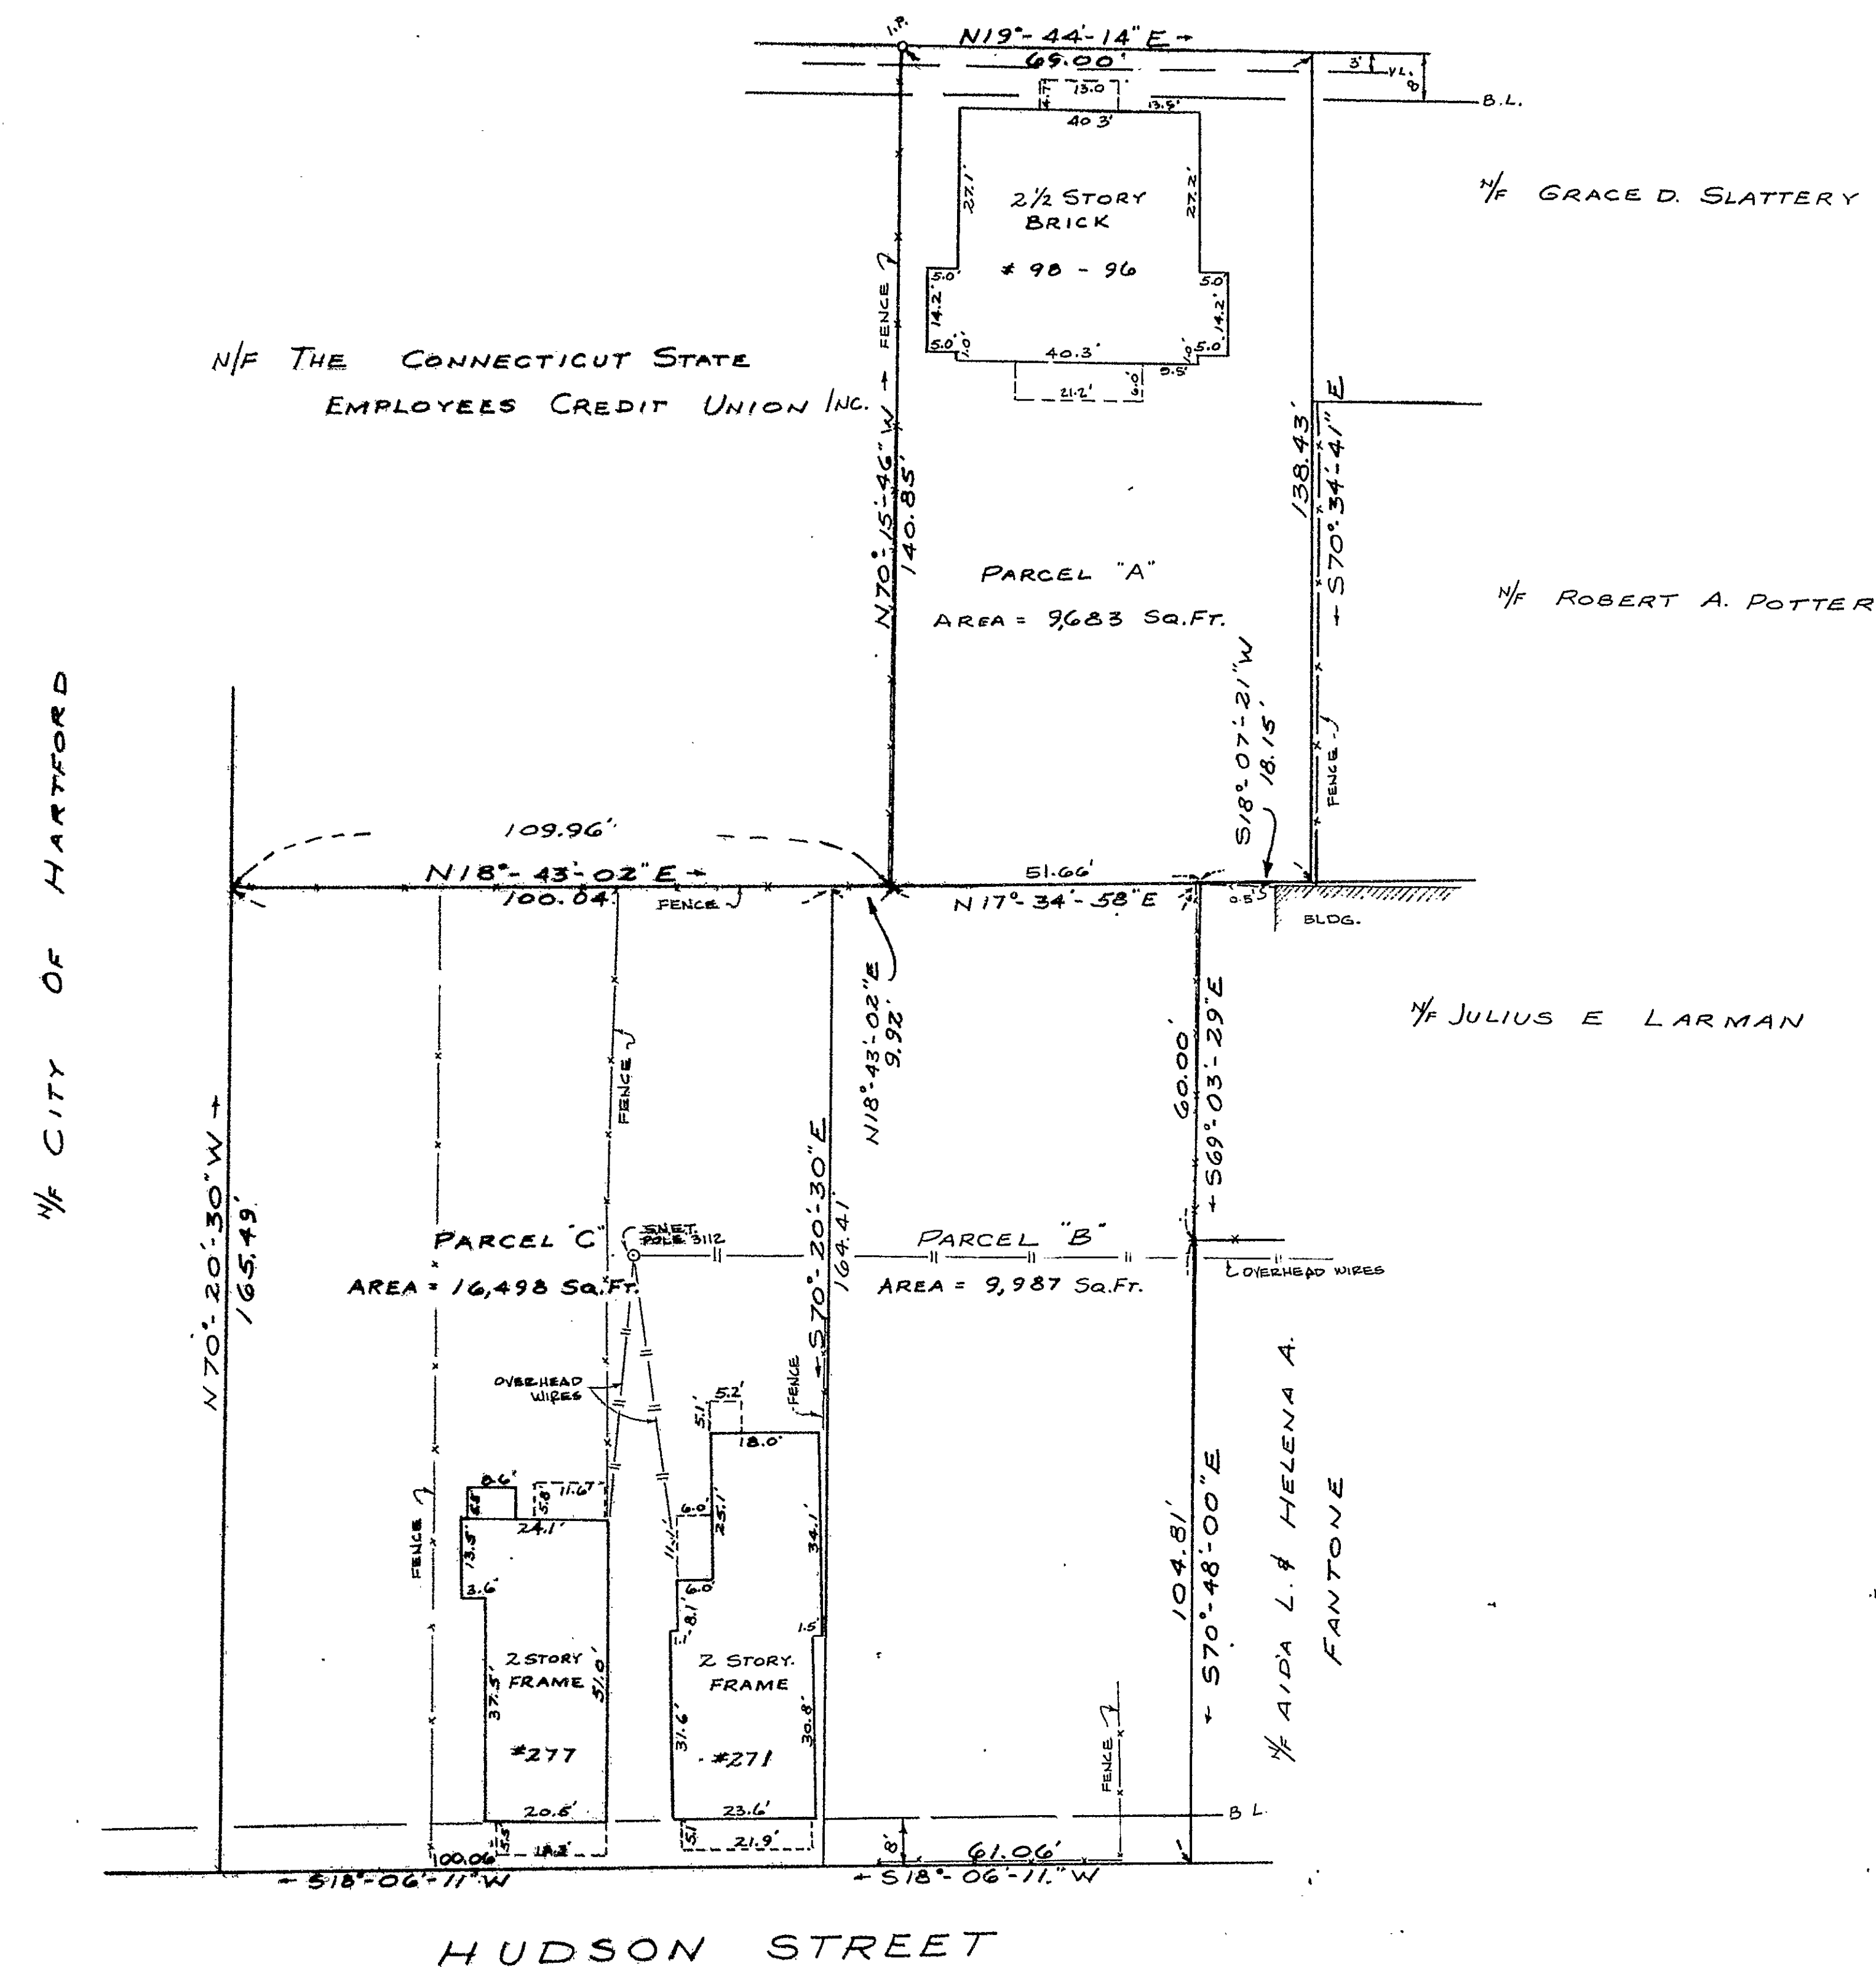

RECEIVED
HARTFORD, CONN.
MAR 29 4 09 PM '77
ROBERT J. GALLIVAN
TOWN & CITY CLERK

EASI FILE CORP.
1030

