


1039

RECEIVED BY
R. J. ...
OCT 20 10 09 AM '77
TOWN & CITY CLERK
#464581
VOL. FILE

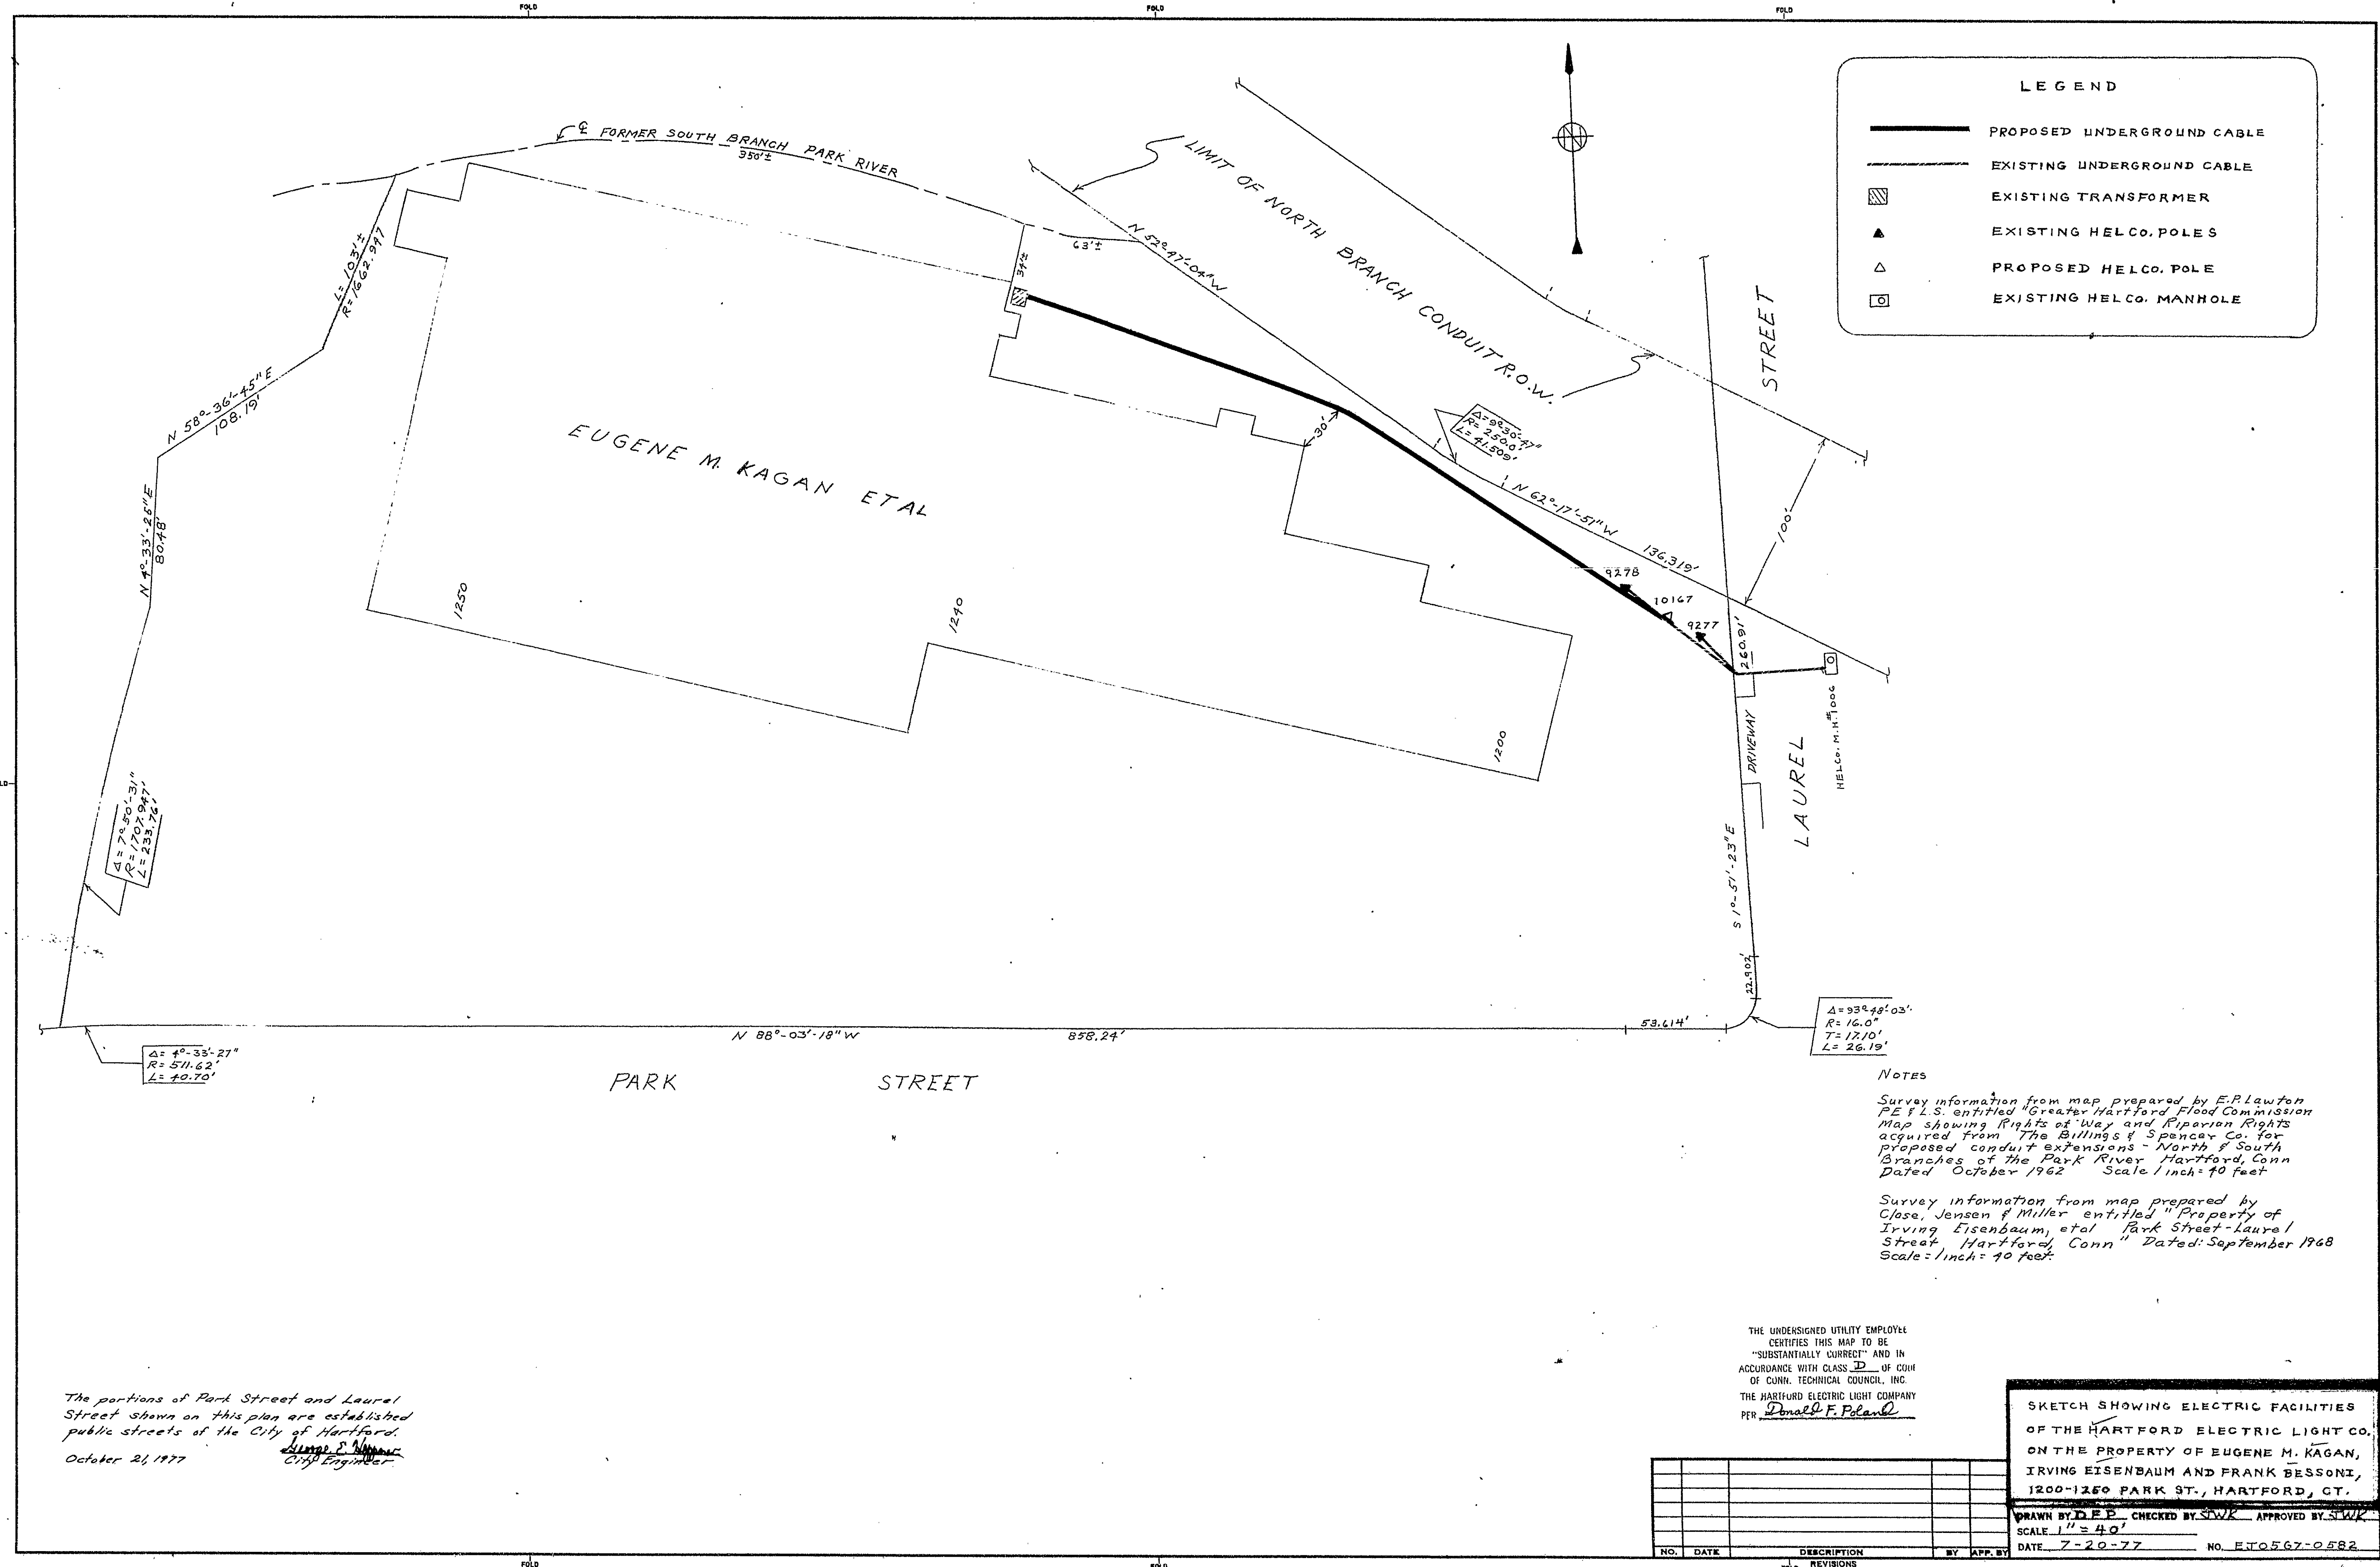

1039

