


1044

RECEIVED BY
R. J. H. L. L.
16 12 10 78
TOWN & CITY CLERK
HARTFORD
VOL. PAGE
46 8075

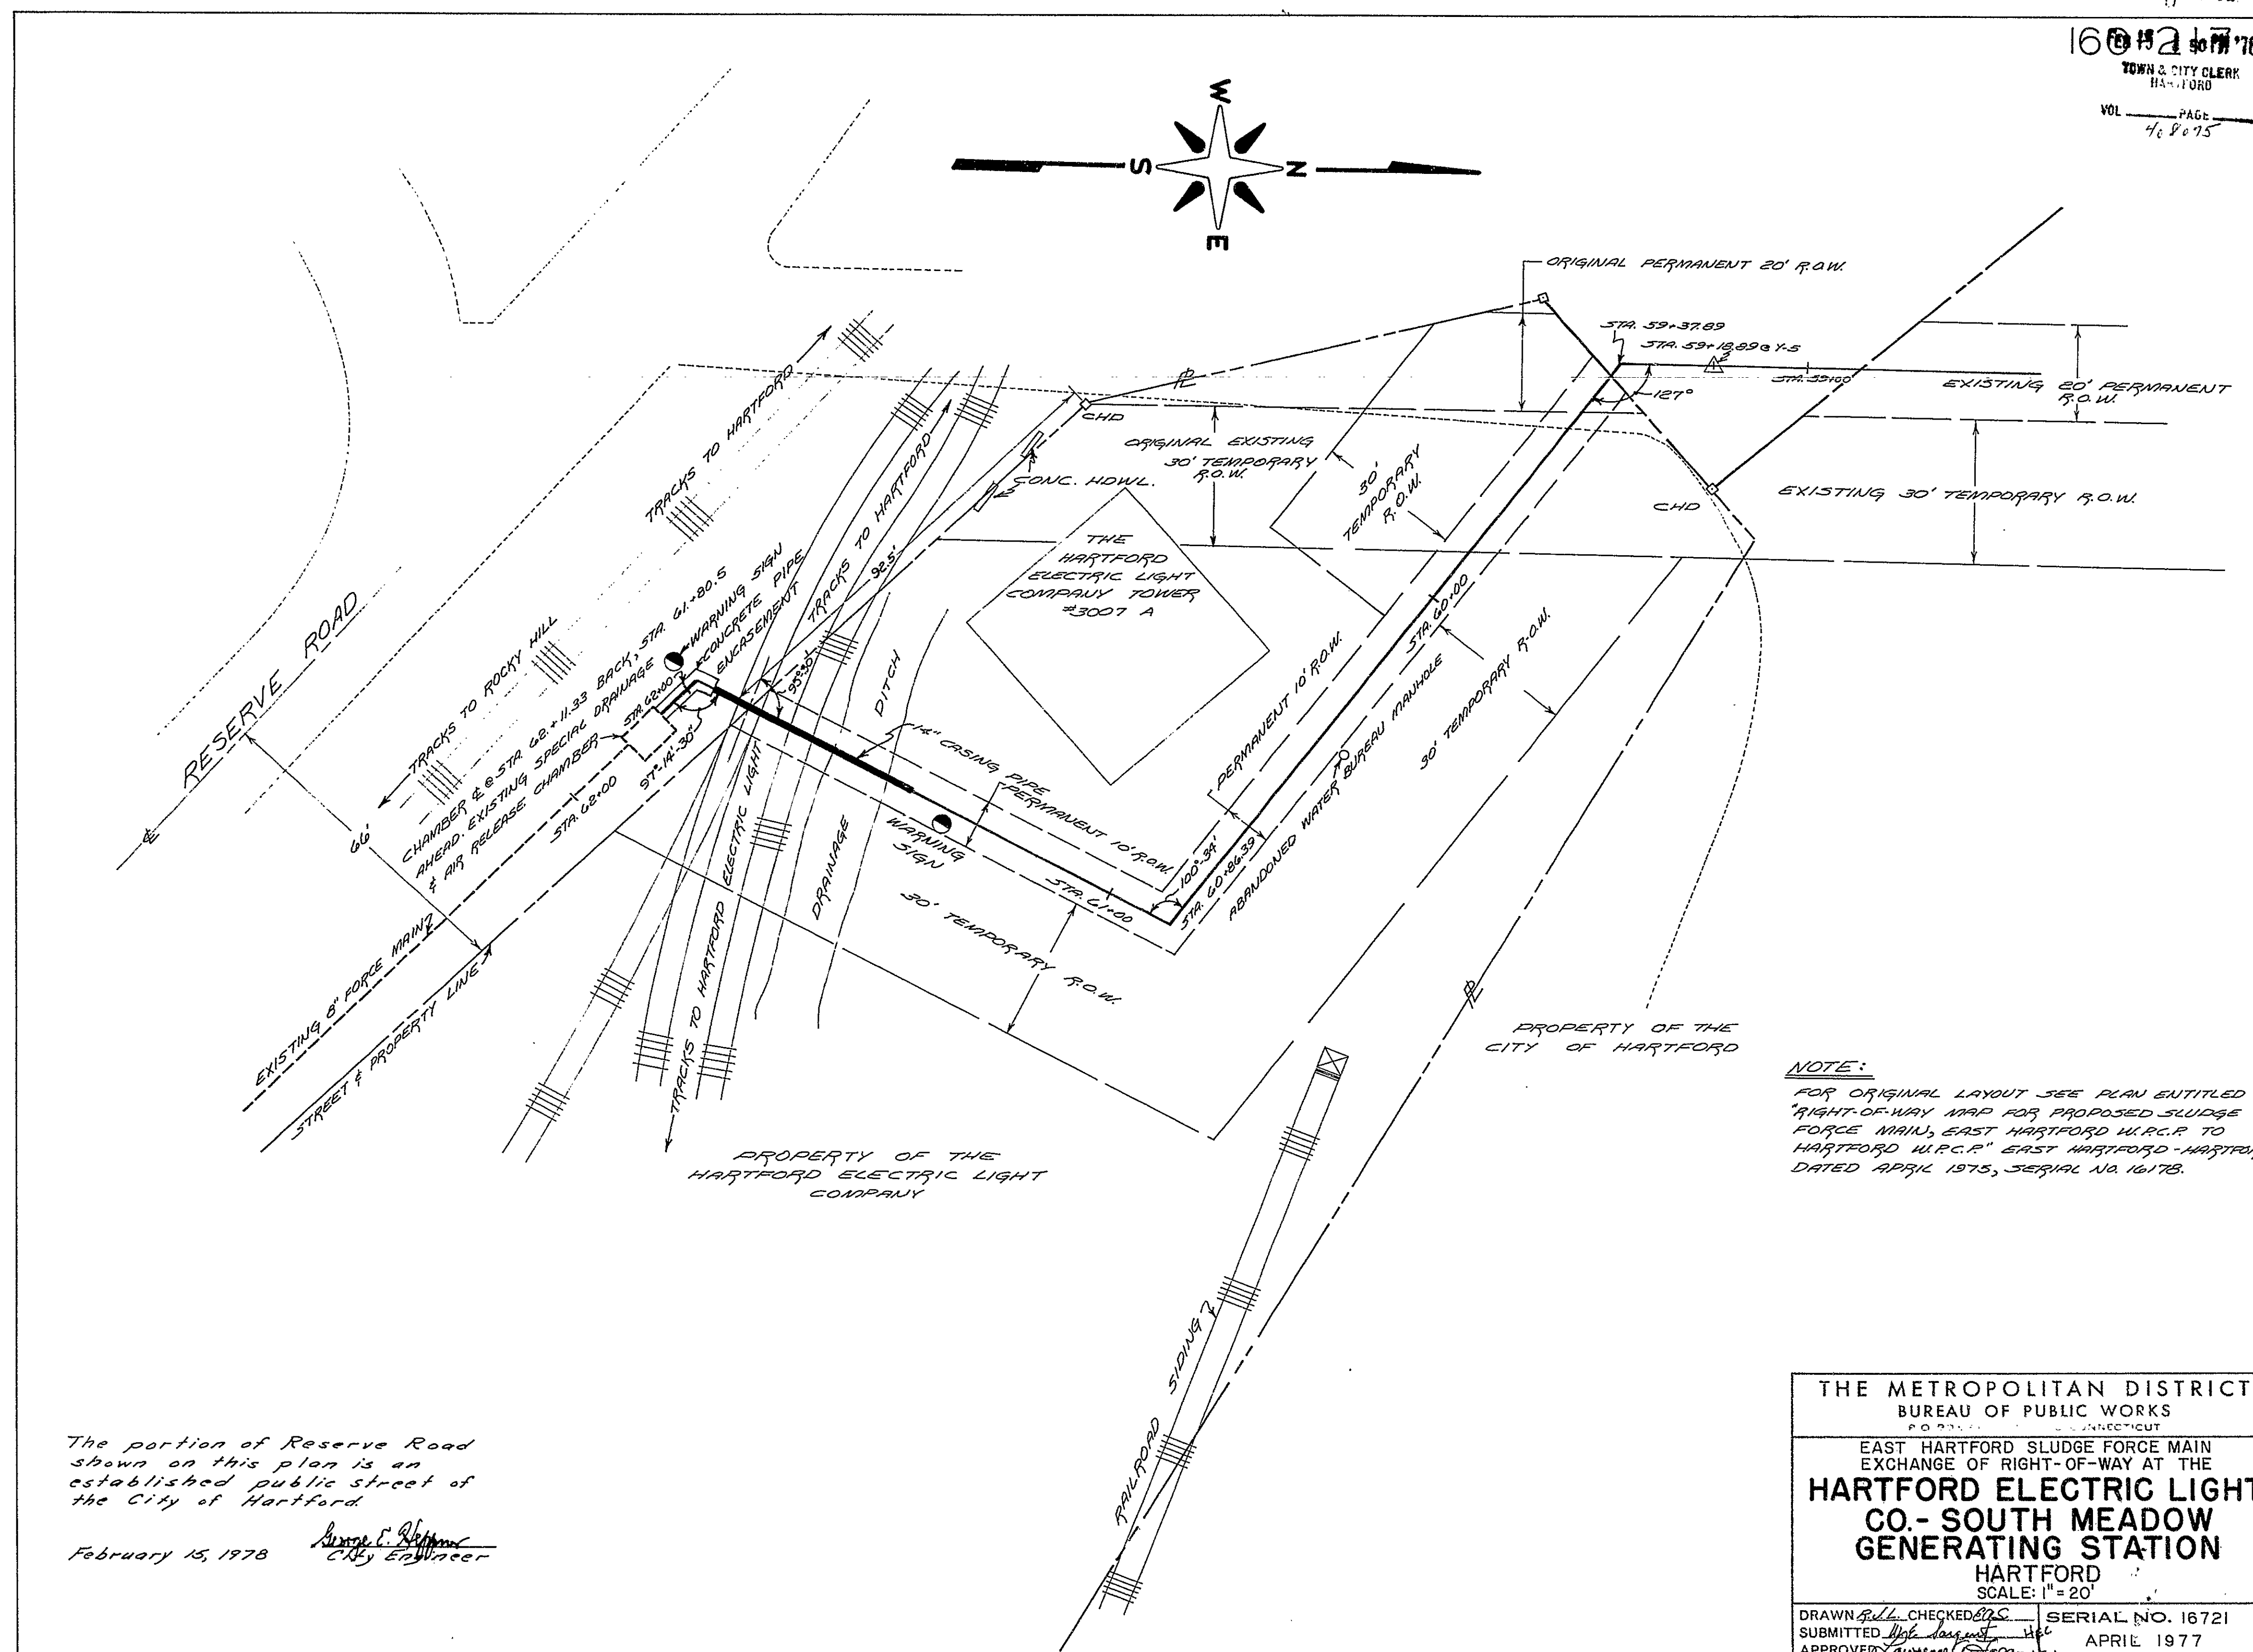

NOTE:
FOR ORIGINAL LAYOUT SEE PLAN ENTITLED
"RIGHT-OF-WAY MAP FOR PROPOSED SLUDGE
FORCE MAIN, EAST HARTFORD W.P.C.R. TO
HARTFORD W.P.C.R. EAST HARTFORD - HARTFORD
DATED APRIL 1975, SERIAL NO. 16178.

The portion of Reserve Road
shown on this plan is an
established public street of
the City of Hartford
February 15, 1978
[Signature]
City Engineer

THE METROPOLITAN DISTRICT
BUREAU OF PUBLIC WORKS
EAST HARTFORD SLUDGE FORCE MAIN
EXCHANGE OF RIGHT-OF-WAY AT THE
**HARTFORD ELECTRIC LIGHT
CO. - SOUTH MEADOW
GENERATING STATION**
HARTFORD
SCALE: 1" = 20'
DRAWN *[Signature]* CHECKED *[Signature]* SERIAL NO. 16721
SUBMITTED *[Signature]* APRIL 1977
APPROVED *[Signature]*

