

1044

1044-1


1044 / A011-001

100-443878

4011-051

TOWN & CITY CLERK
HARTFORD
407926
VOL. _____ PAGE _____

160-110A

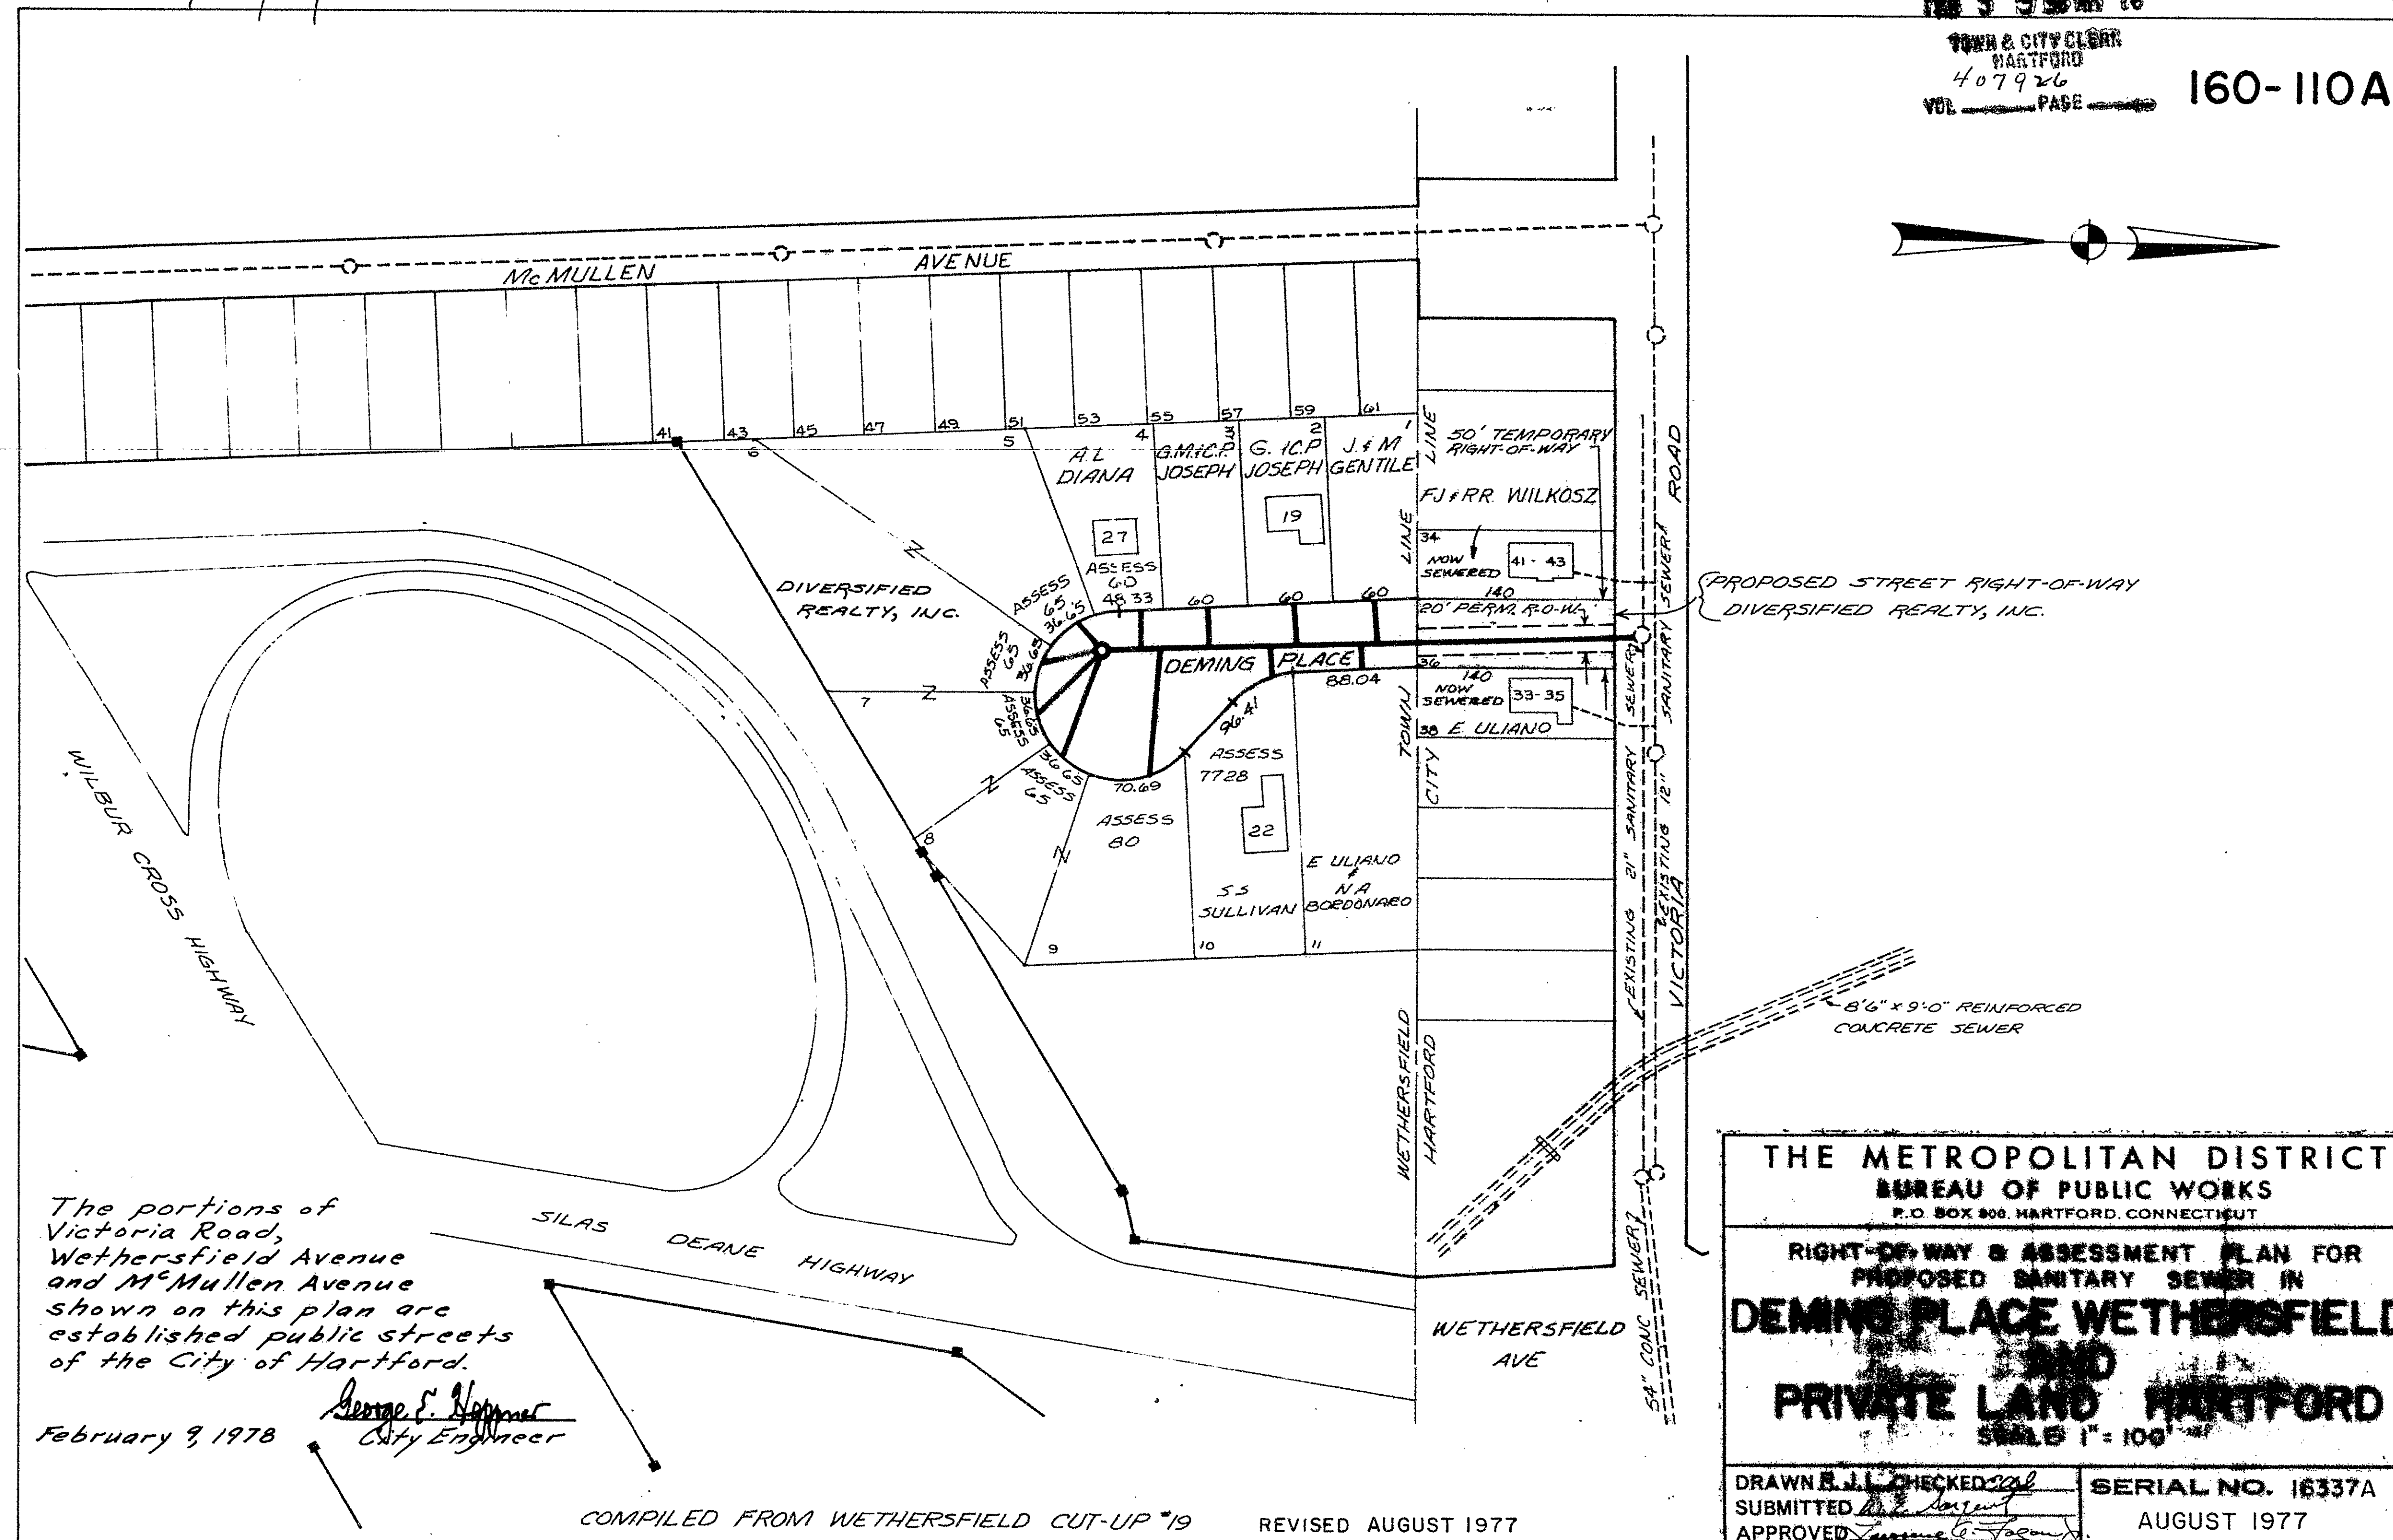

A 011-001

AO11-021

