


EASI FILE CORP IRVINE CA
1049
EPH 94

1049-1

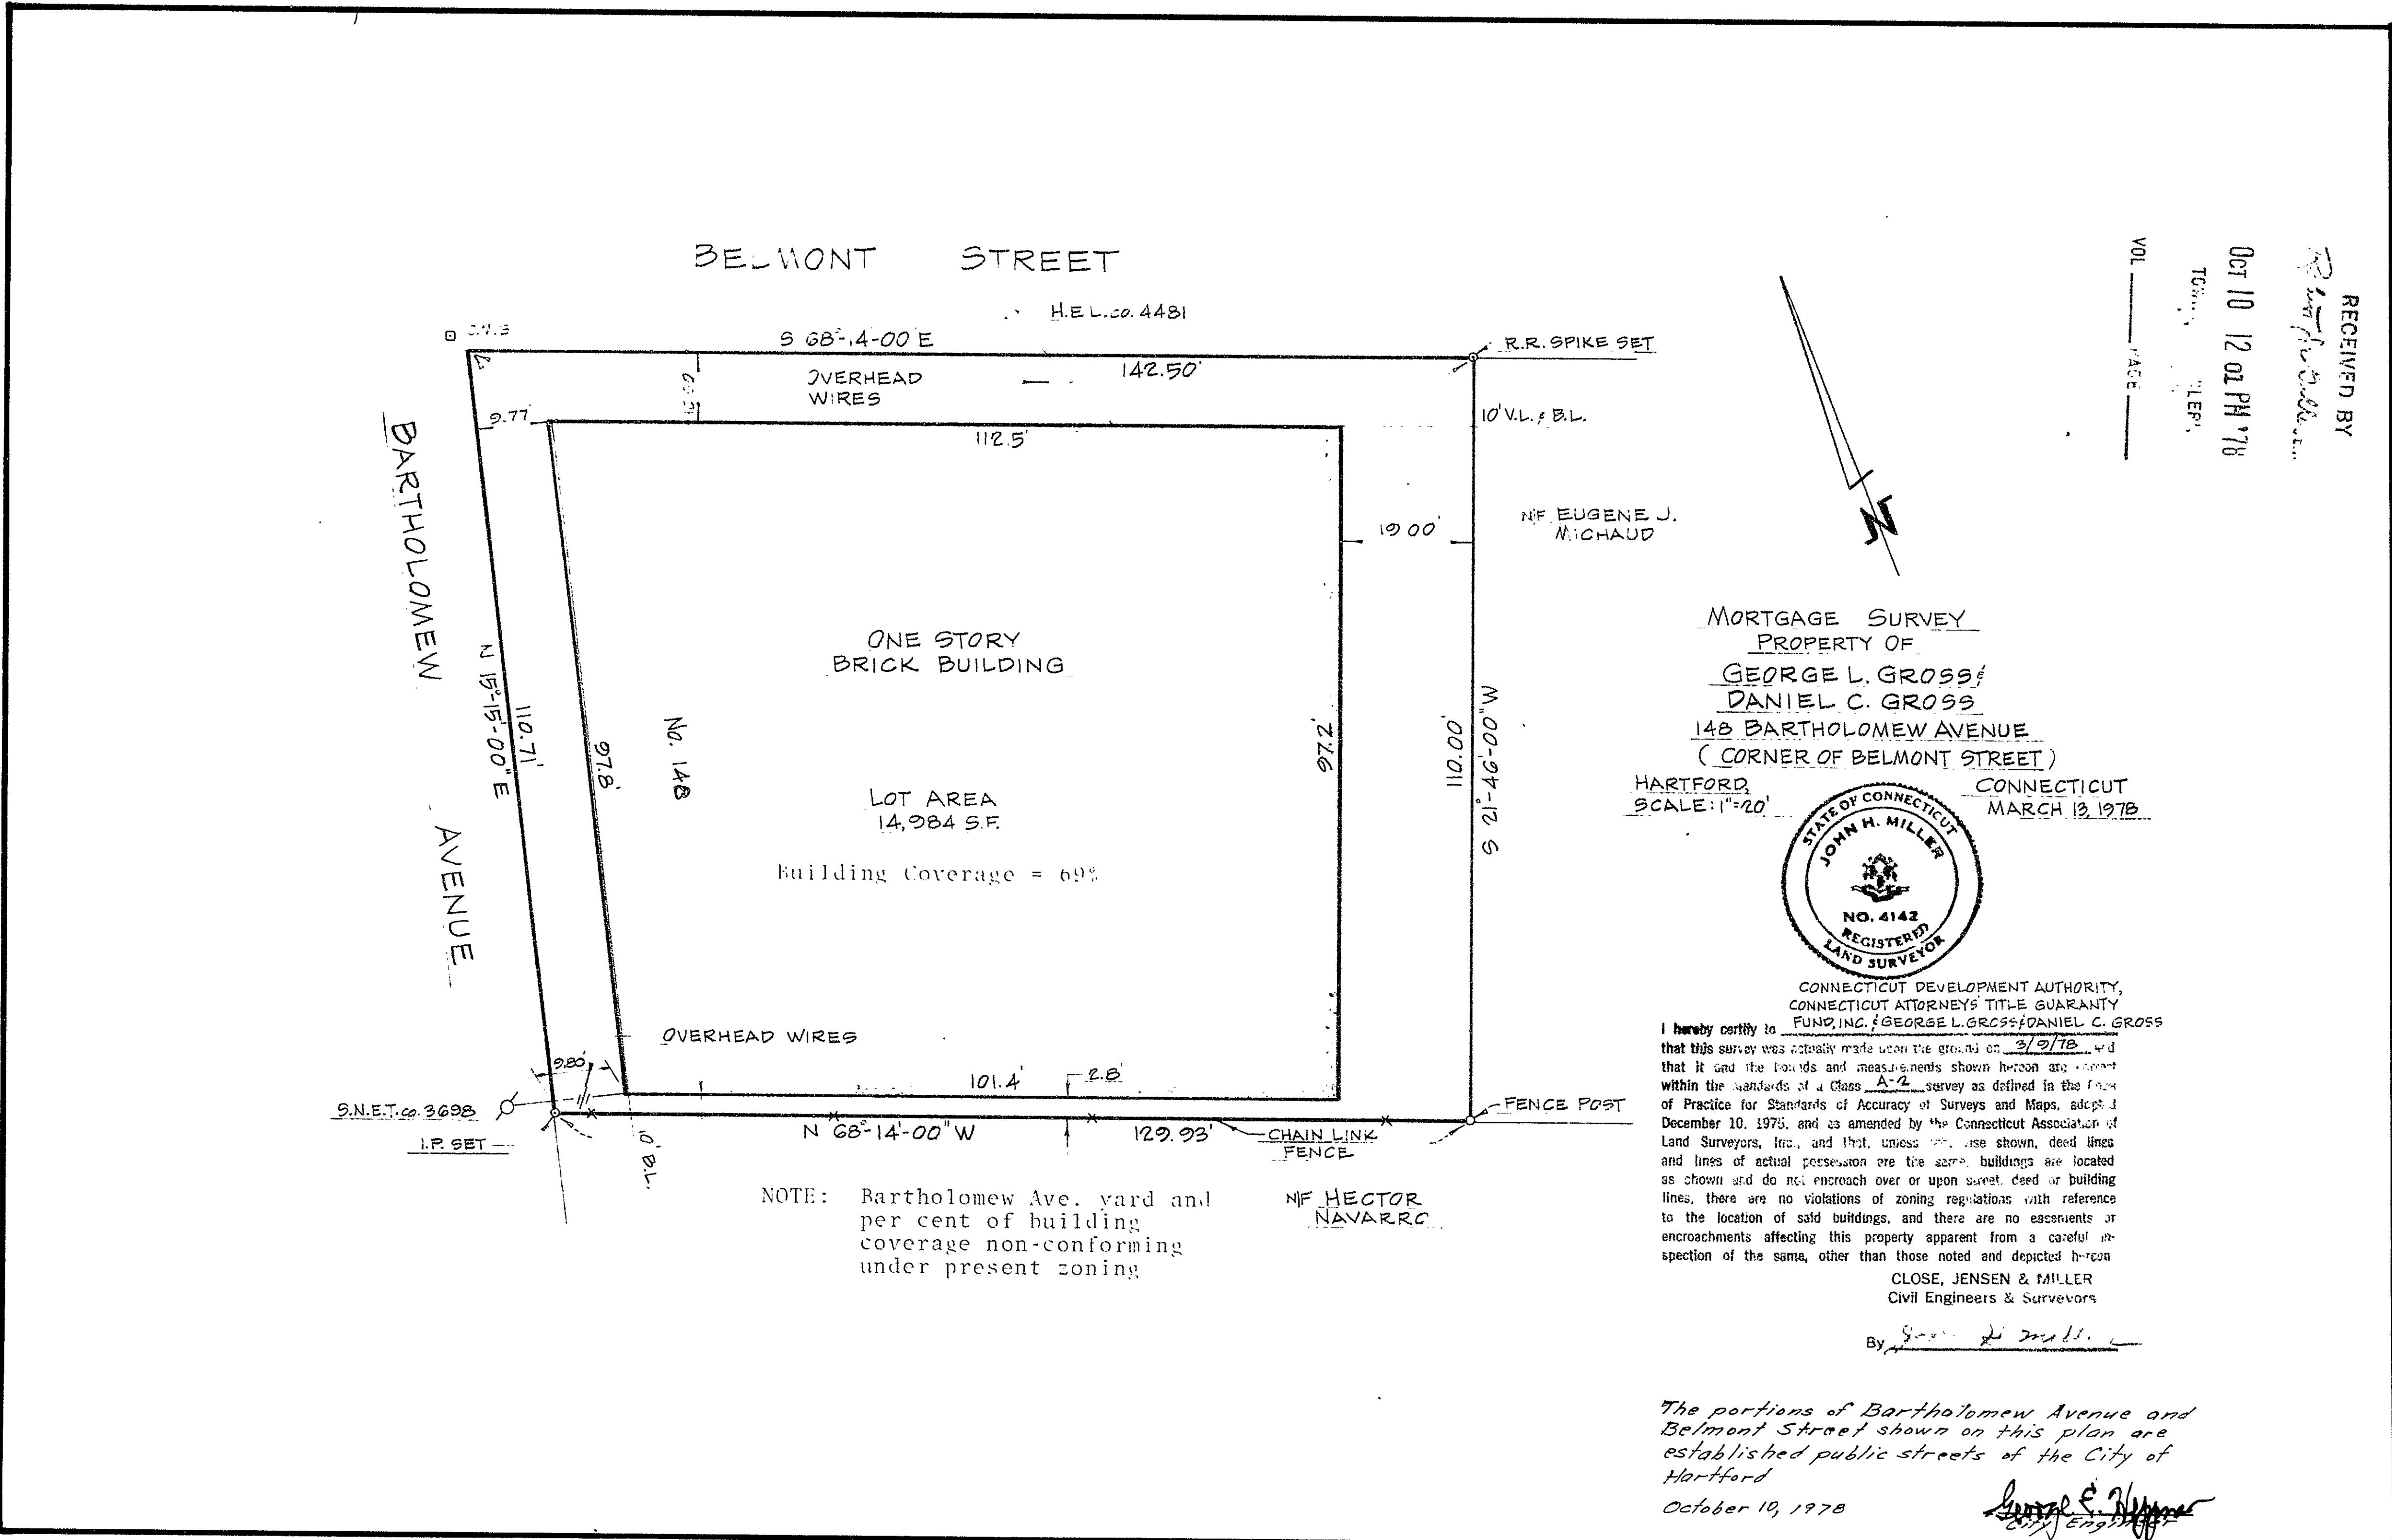

0 INCHES 1 2 3 4