


RECEIVED BY  
*Philip Miller*  
Jul 26 11 13 AM '76  
TOWN: CLEP


FORM NO. ENG 10 RD. 9-72

| F.H.W.A. REGION NO. | STATE | TOWN     | FED. AID PROJ. NO. | PROJ. NO. | YEAR | ROUTE NO. | SHEET NO. | TOTAL SHEETS |
|---------------------|-------|----------|--------------------|-----------|------|-----------|-----------|--------------|
| 1                   | CONN. | HARTFORD | TQFG-141           | 63-323    | 197  | 44        | 2         | 7            |

REALIGNMENT OF ROUTE U.S. 44 OVER CONSOLIDATED RAIL CORPORATION

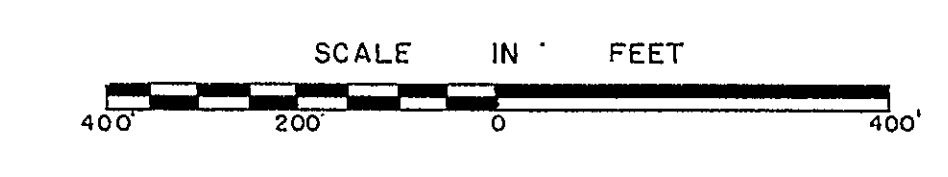

INDEX PLAN


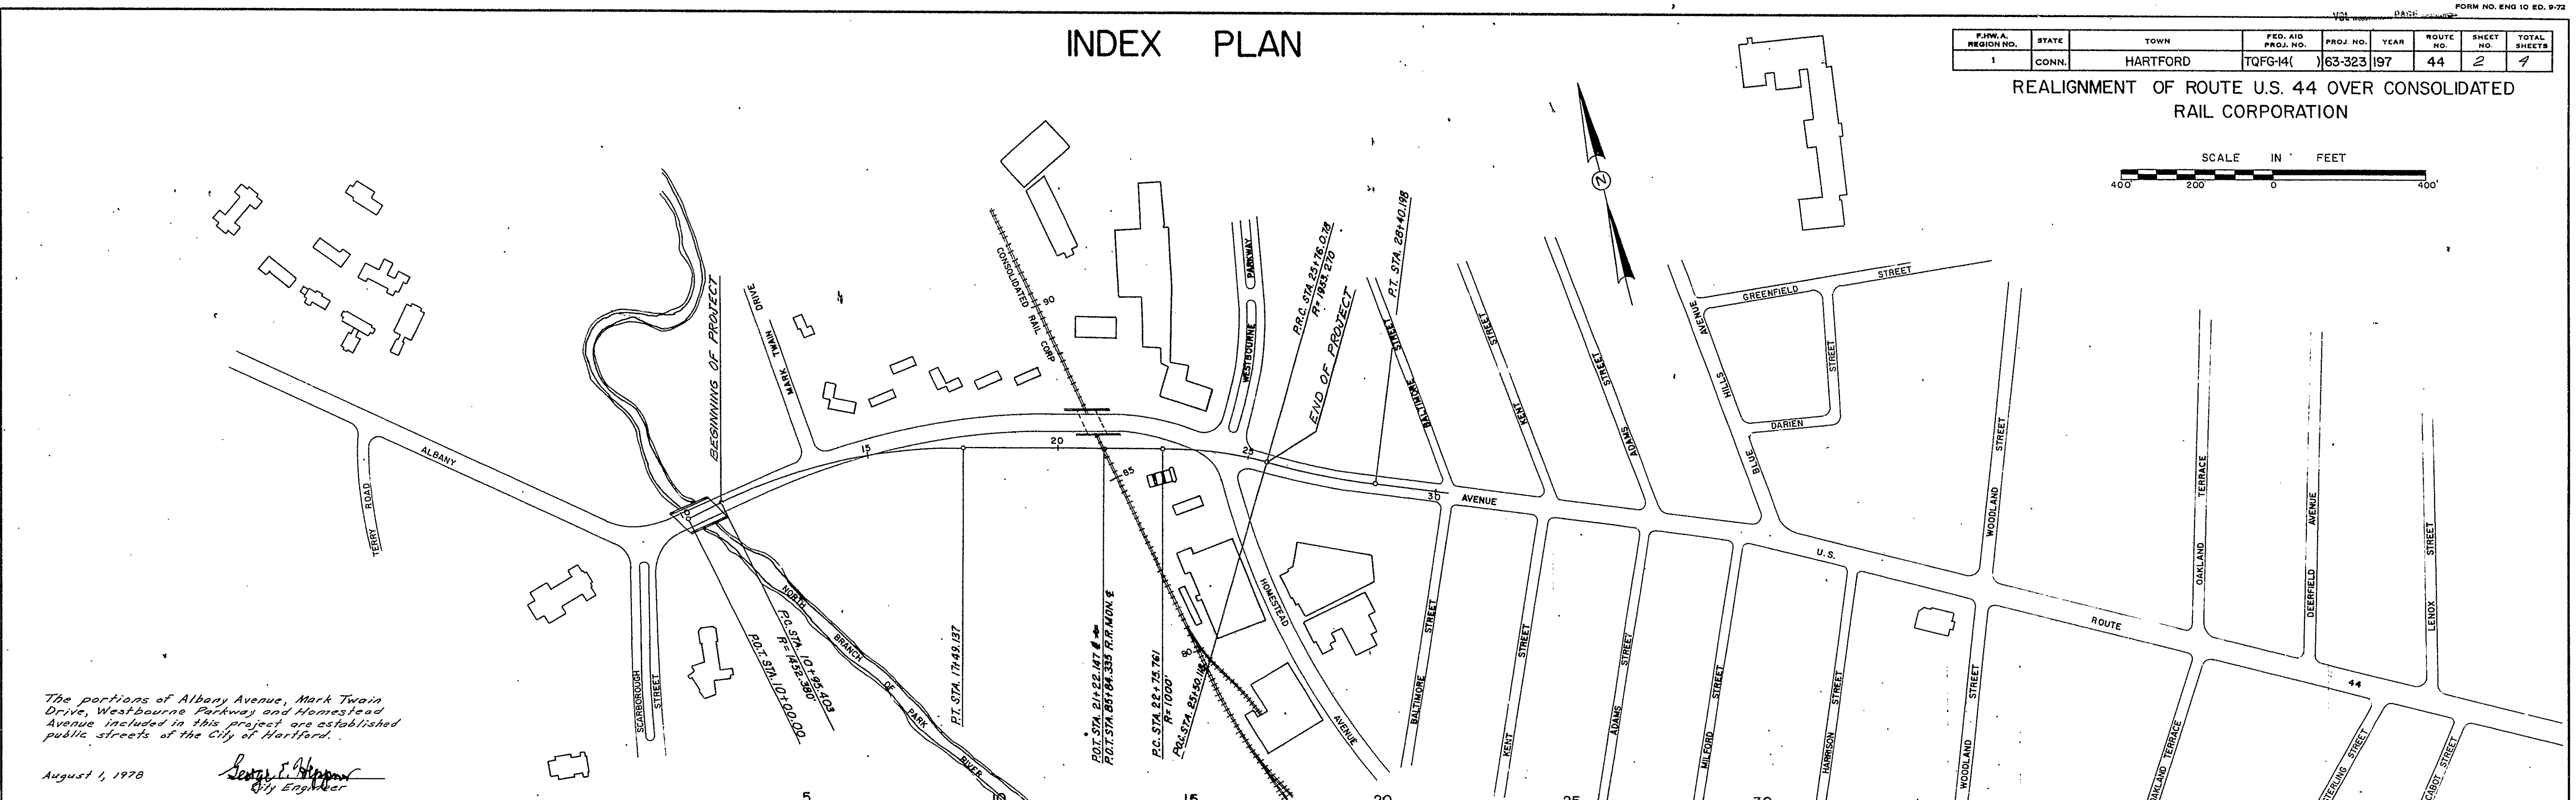


The portions of Albany Avenue, Mark Twain Drive, Westbourne Parkway and Homestead Avenue included in this project are established public streets of the City of Hartford.

August 1, 1976

*George E. Johnson*  
City Engineer

INDEX PROFILE

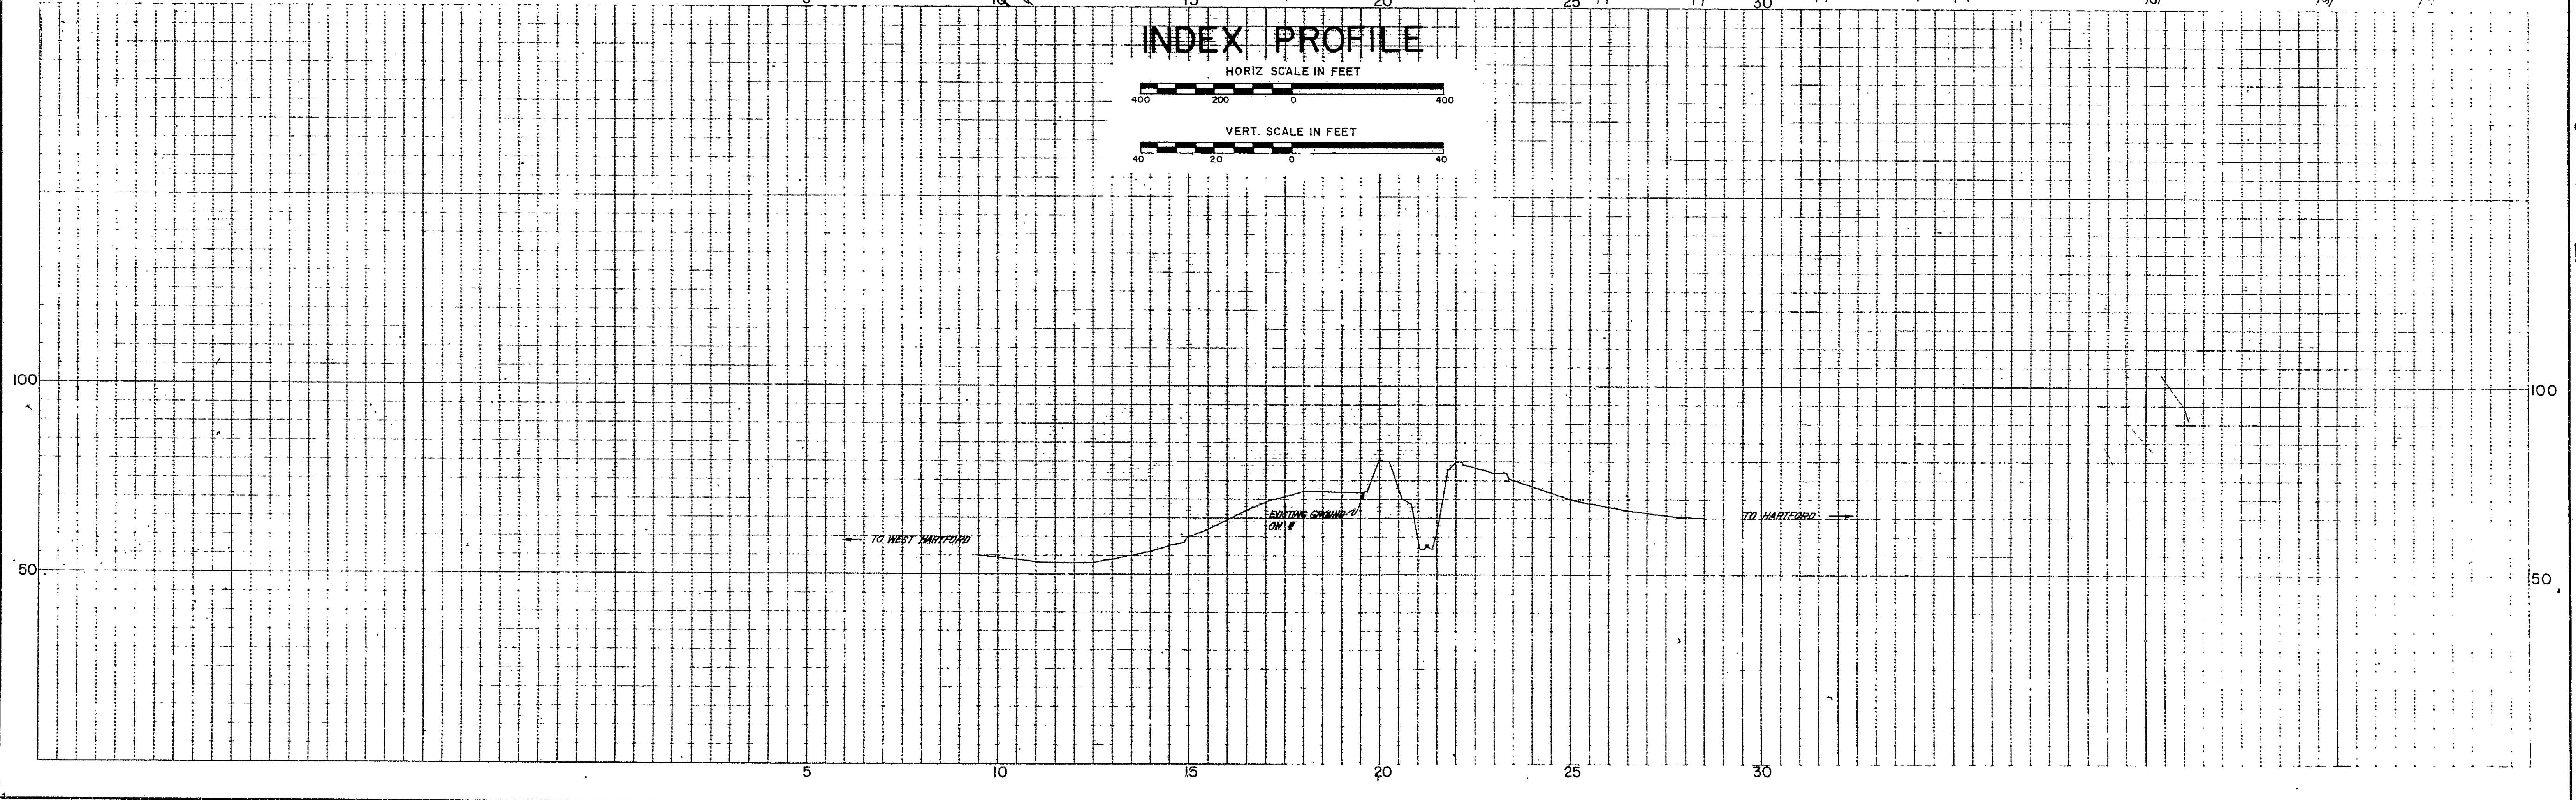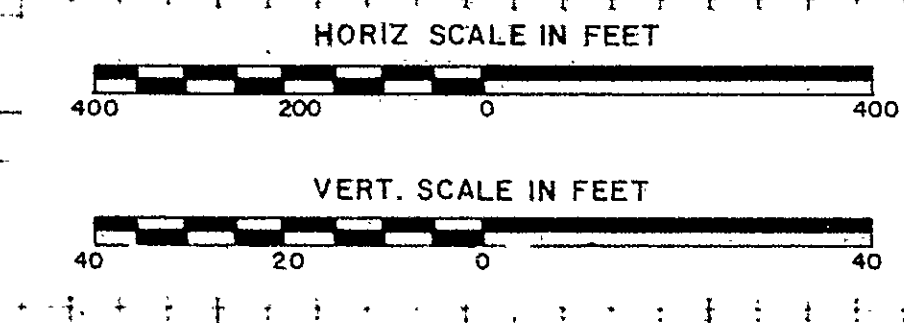

COURTESY FROM BUREAU, H.T. PRINTED BY U.S.A. 4018

| PLAN             | NO. | DATE | BY | CHECKED BY |
|------------------|-----|------|----|------------|
| Surveyed         |     |      |    |            |
| Plotted          |     |      |    |            |
| Traced           |     |      |    |            |
| New Construction |     |      |    |            |
| Top. Not Checked |     |      |    |            |

| PROFILE          | NO. | DATE | BY | CHECKED BY |
|------------------|-----|------|----|------------|
| Surveyed         |     |      |    |            |
| Plotted          |     |      |    |            |
| Traced           |     |      |    |            |
| New Construction |     |      |    |            |
| Design           |     |      |    |            |

1053-2

7053-2

