


RECEIVED BY
Jul 26 11 13 AM '78
TODAY
VOL 1-166


PUB. ROAD DIV. NO.	STATE	TOWN	FED. AID PROJ. NO.	PROJ. NO.	YEAR	ROUTE NO.	SHEET NO.	TOTAL SHEETS
1	CONN.	HARTFORD	TQFG-141	63-323	197	44	3	4

REALIGNMENT OF ROUTE U.S. 44 OVER CONSOLIDATED RAIL CORPORATION

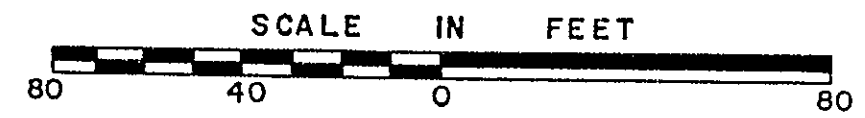


PLAN	DATE	BY	CHECKED BY
Surveyed	NOV. 77	M. J. Mullen	U. J. Young
Traced	NOV. 77	M. J. Mullen	U. J. Young
Designed	NOV. 77	M. J. Mullen	U. J. Young
New Const. Noted			
Top. Field Ck. Noted			

NOTE BOOK
NO 65-382-416

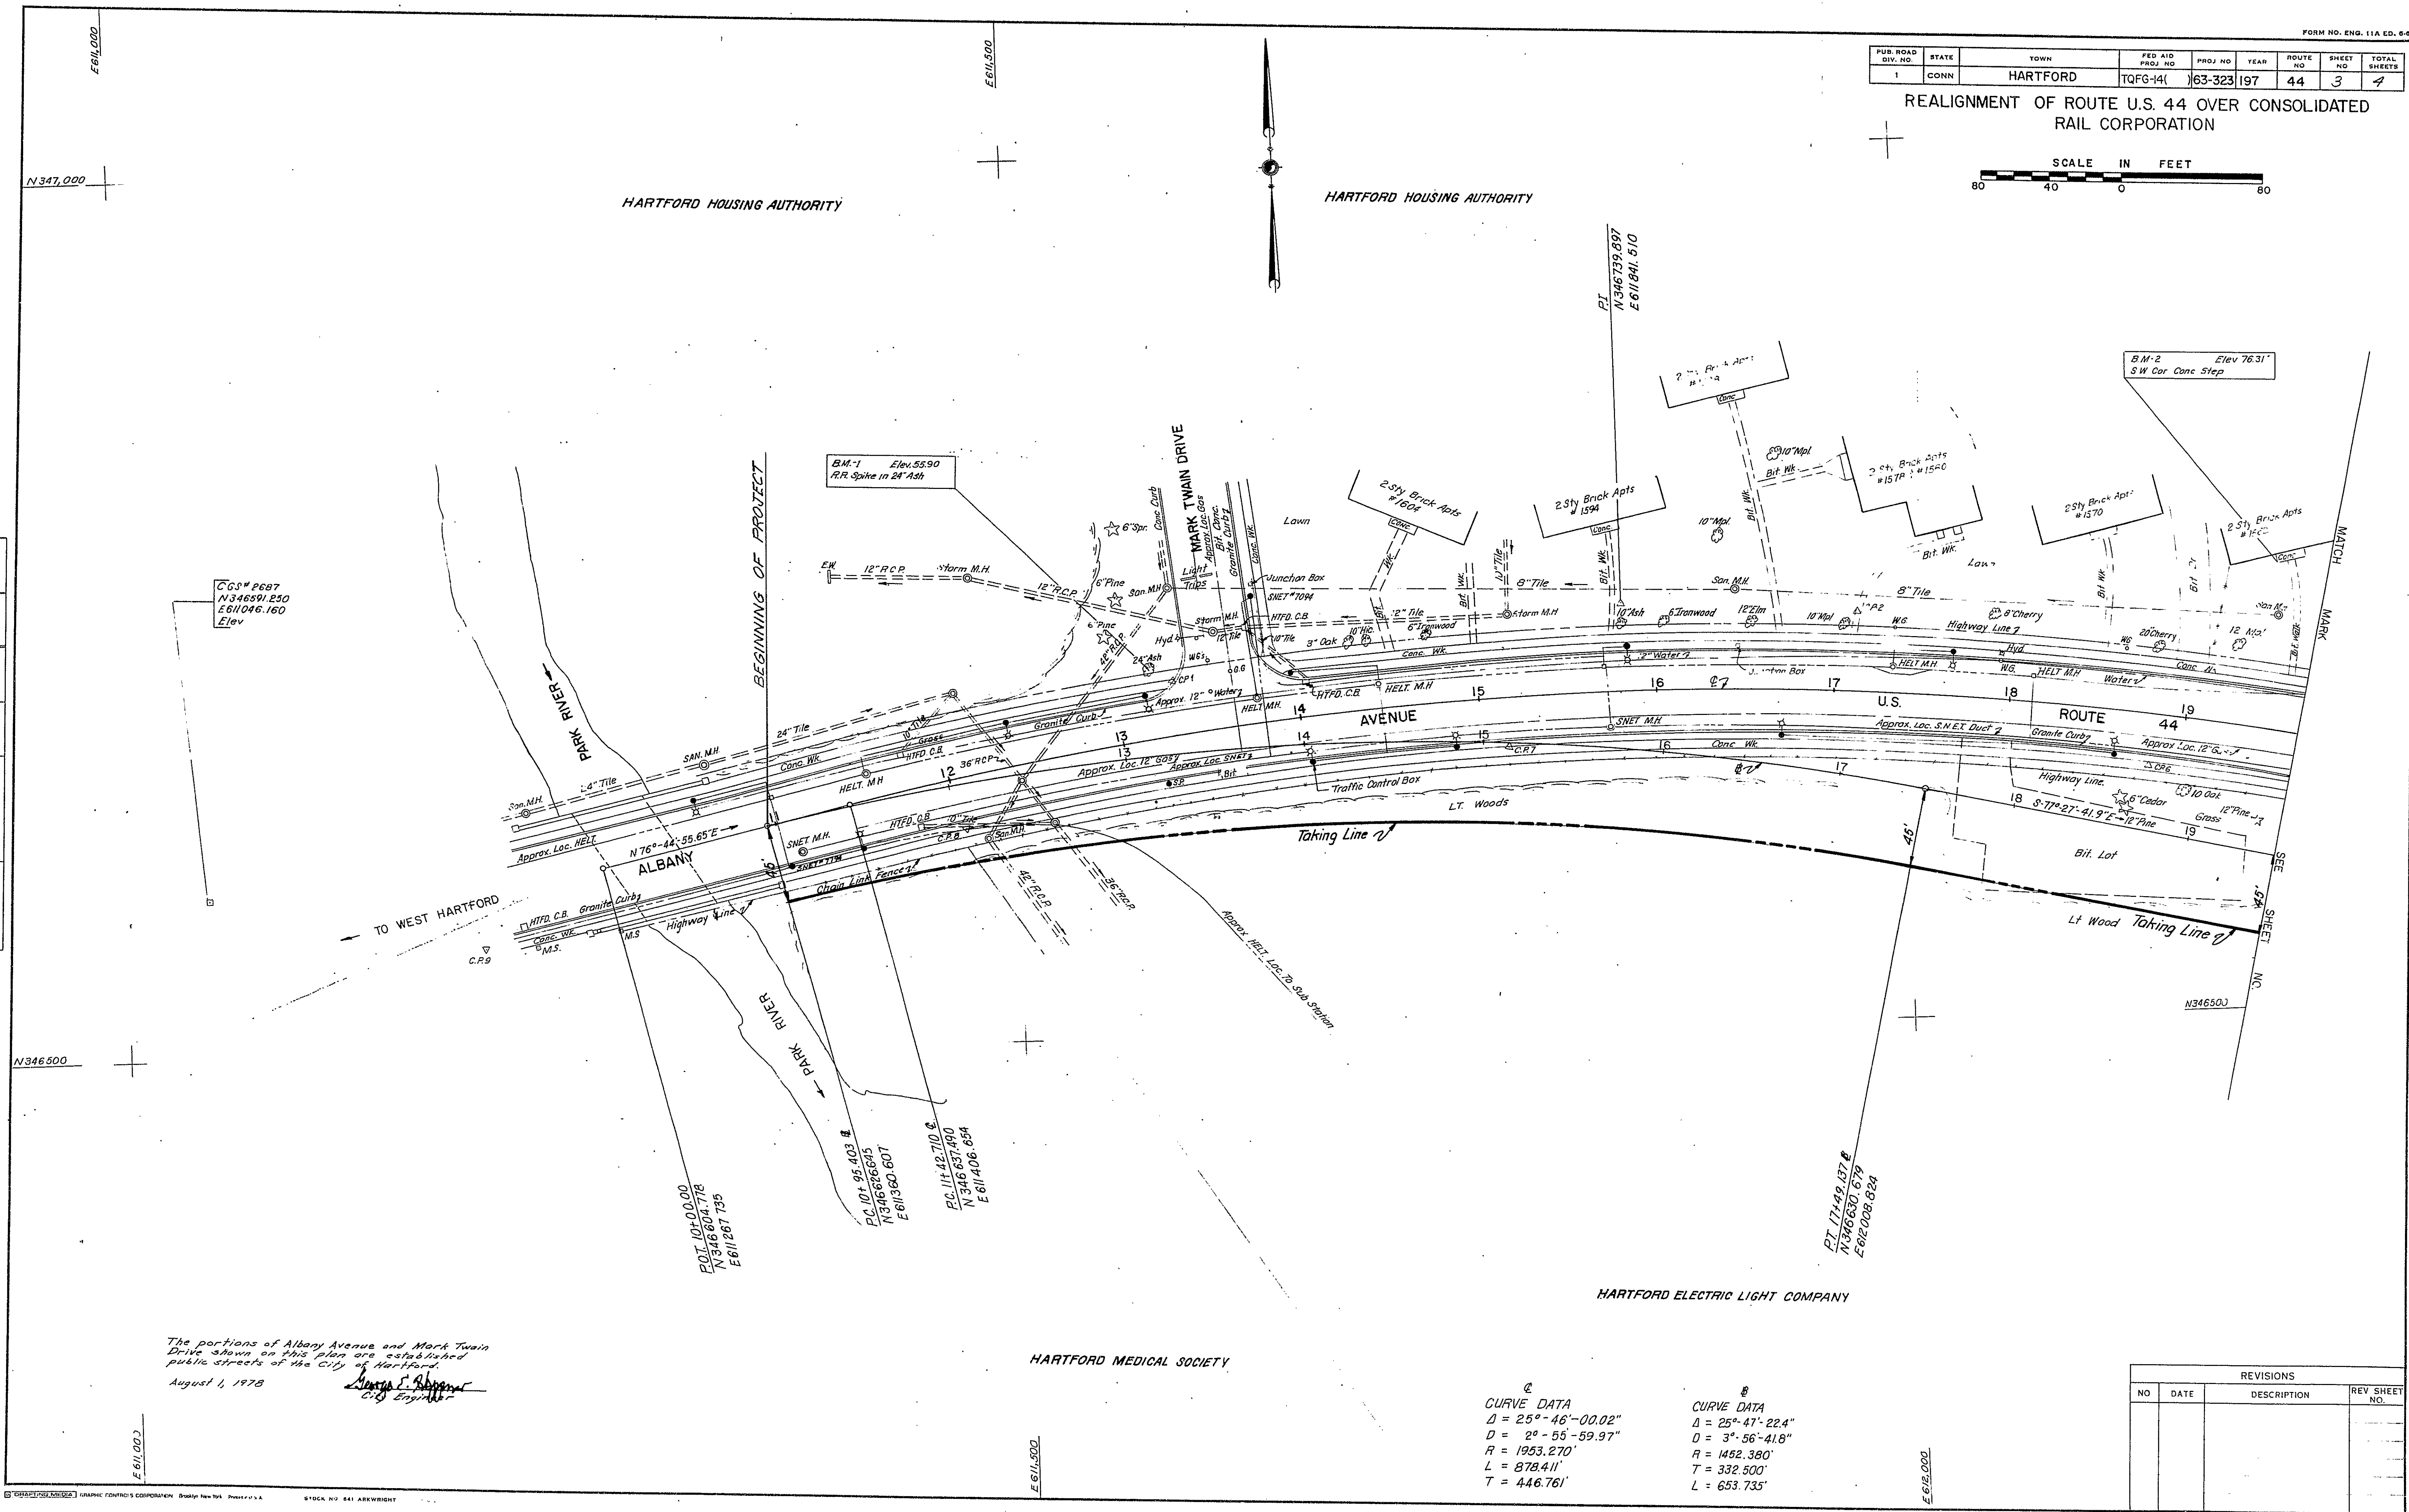

C	E
CURVE DATA	CURVE DATA
$\Delta = 25^{\circ}-46'-00.02''$	$\Delta = 25^{\circ}-47'-22.4''$
$D = 2^{\circ}-55'-59.97''$	$D = 3^{\circ}-56'-41.8''$
$R = 1953.270'$	$R = 1452.380'$
$L = 878.411'$	$T = 332.500'$
$T = 446.761'$	$L = 653.735'$

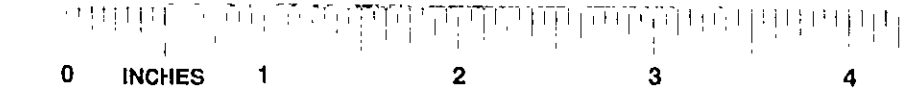

1053-3

1053-3