


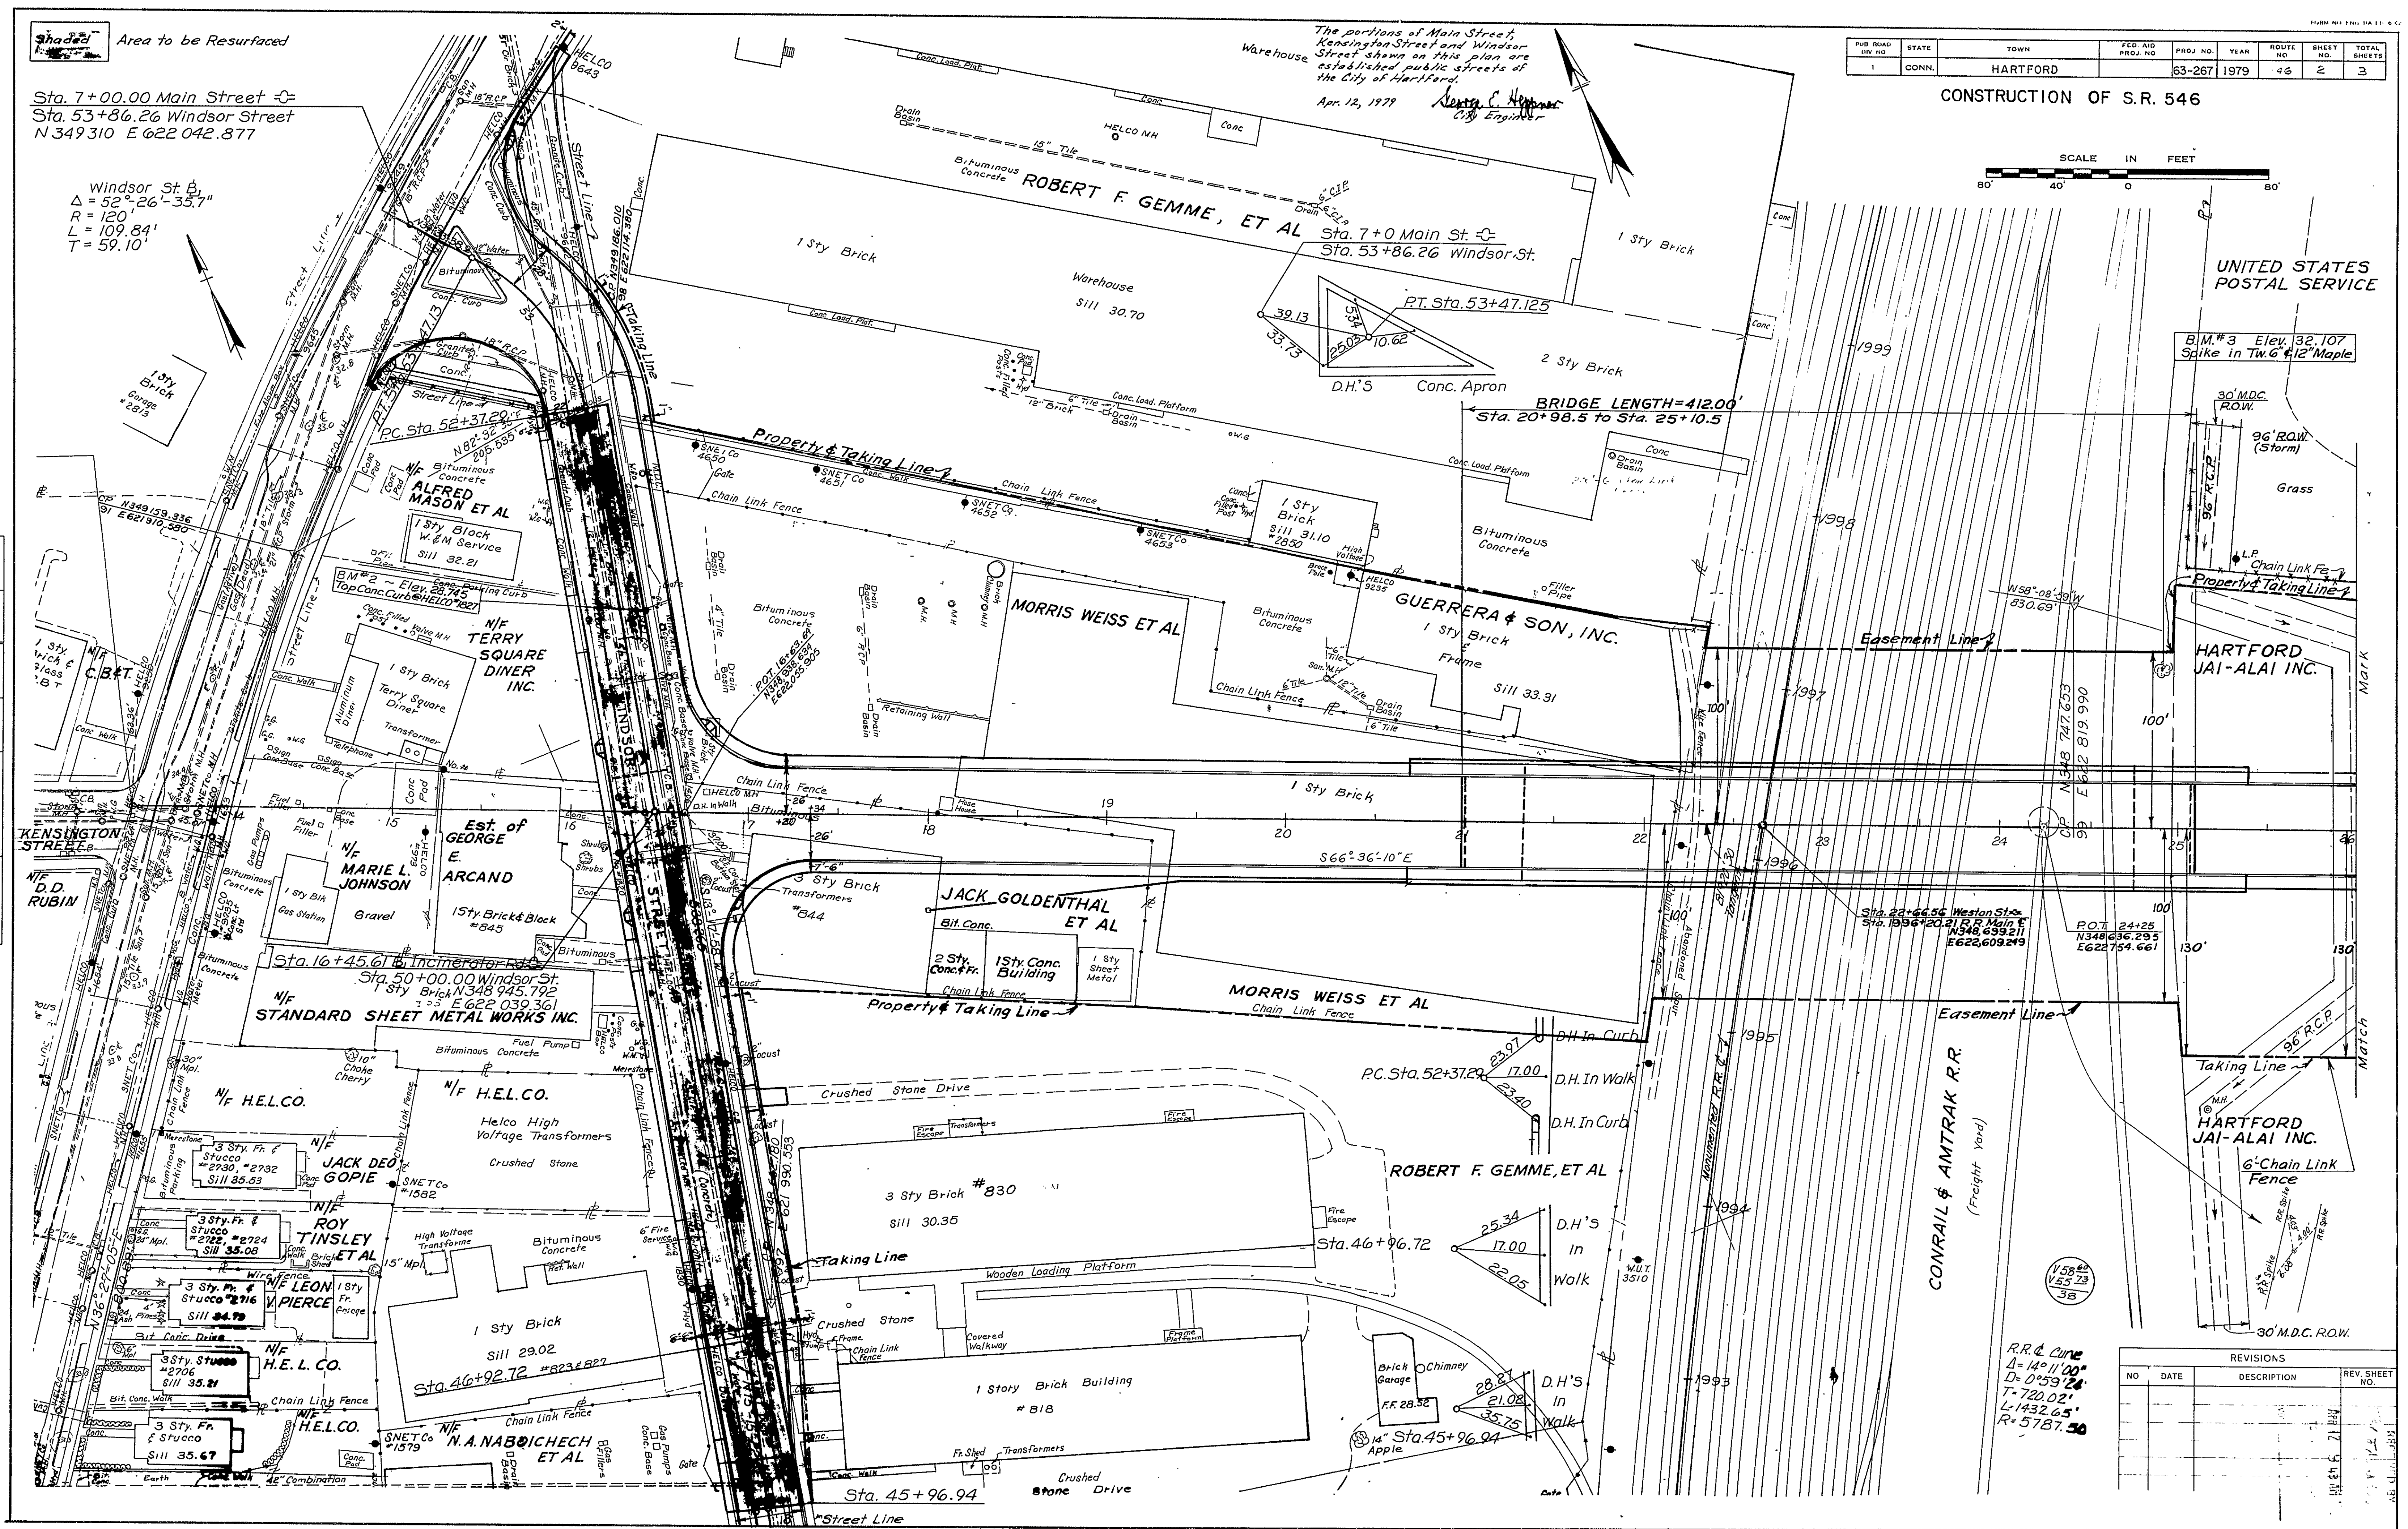

PLAN	DATE	CHECKED BY
Surveyed		
Plotted		
Designed		
New Cont. Noted		
Top. Field Chk. Noted		

NOTEBOOK	NO.

REVISIONS			
NO.	DATE	DESCRIPTION	REV. SHEET NO.

R.R. & Curve
L=140.11
D=0°59'24"
T=720.02'
L=1432.65'
R=5787.30

