


1055-1

RECEIVED BY
OCT 24 10 32 AM '76
TO
VOL

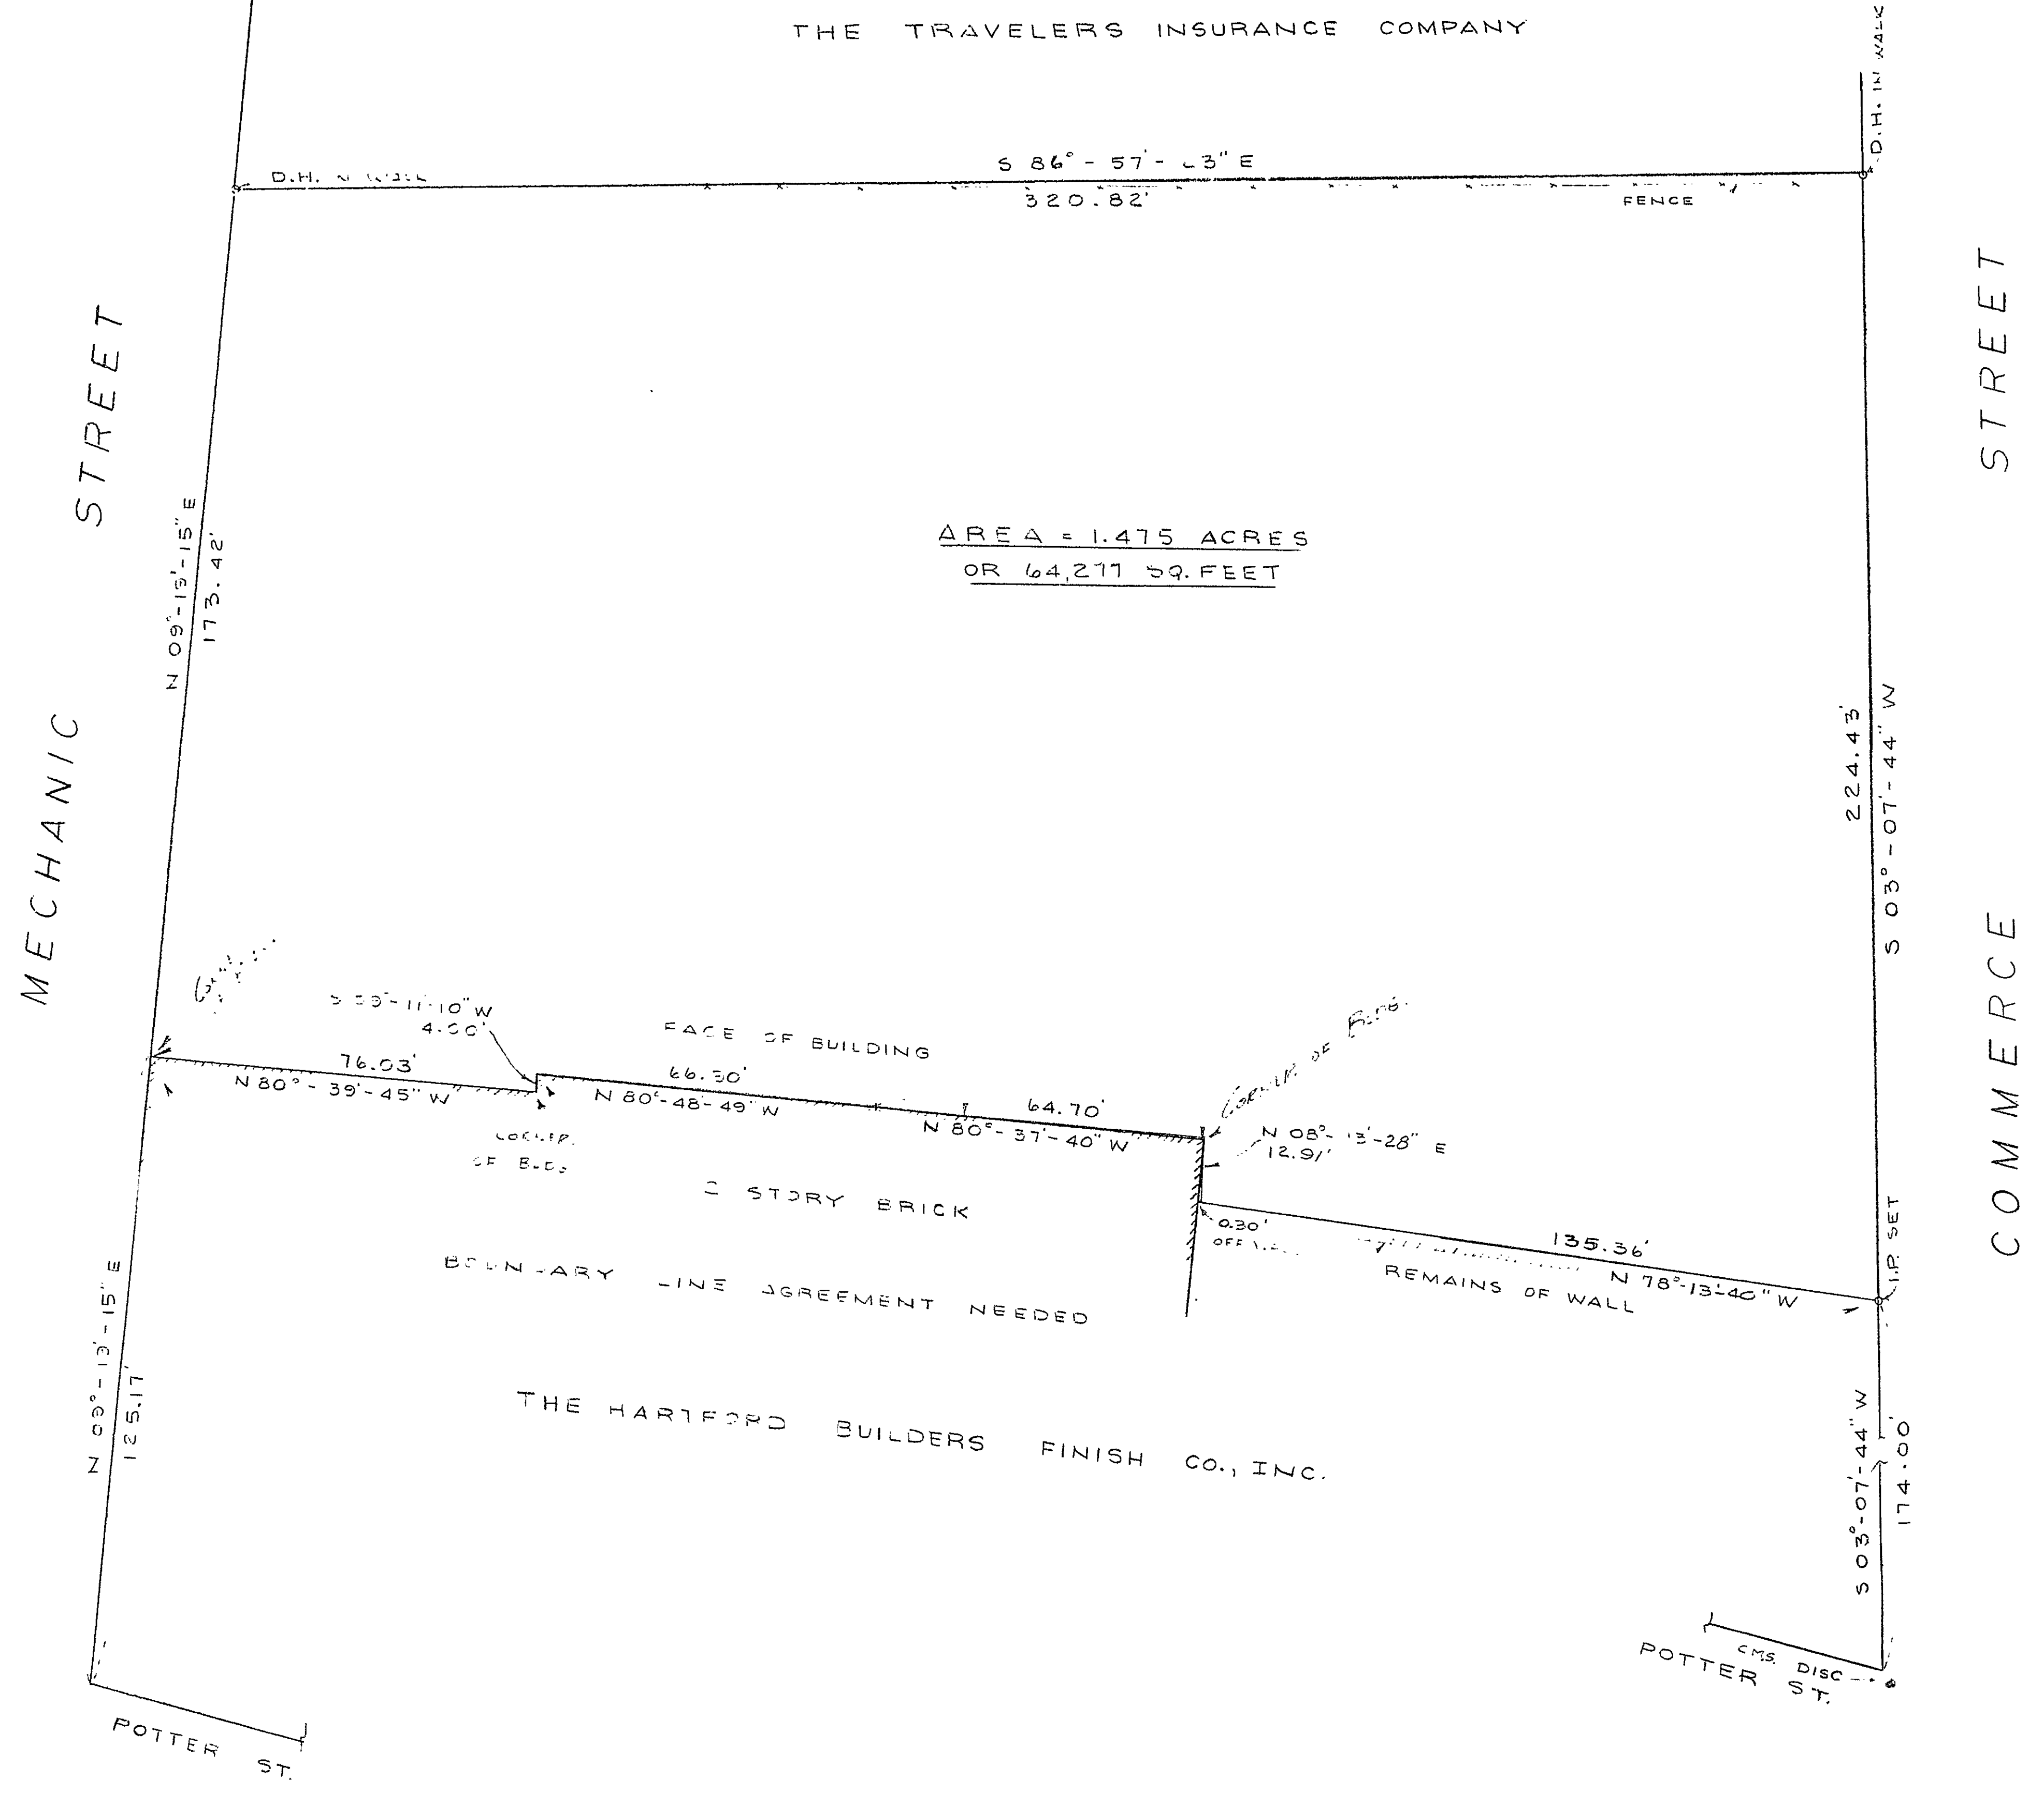

The portions of Commerce Street, Mechanic Street and Potter Street shown on this plan are established public streets of the City of Hartford.

OCT 24, 1976


Surveyor's Signature
City Engineer

This plan conforms to Class A standards of accuracy of the City of the Connecticut Technical Council, Inc., and is certified substantially correct.

Surveyor's Signature

Designed	Close, Jensen & Miller Consulting Engineers, Land Planners & Surveyors 540 Silas Deane Highway Wethersfield, Connecticut 06109		PROPERTY OF AMERICAN BRANDS, INC. 69 COMMERCE ST. - 12-24 MECHANIC ST. HARTFORD CONNECTICUT		<table border="1"><tr><td>Sheet No.</td><td>1</td></tr><tr><td>Of</td><td>1</td></tr><tr><td>File No.</td><td></td></tr></table>	Sheet No.	1	Of	1	File No.	
Sheet No.			1								
Of			1								
File No.											
Drawn											
Checked											
Date	OCT. 1974										
Scale	1" = 20'										

No.	Date	Description
Revisions		

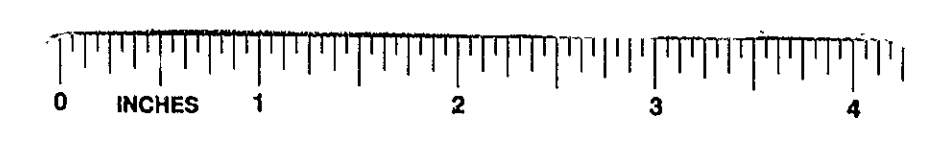

1055-1

1055-1