


RECEIVED BY
Robert A. Bell
JUN 12 03 PM '78
YOB 1
1 EP

CASE NUMBER 81500


PROPERTY TO BE CONVEYED
BY
THE PENN CENTRAL CORPORATION
TO
MARK C. YELLIN

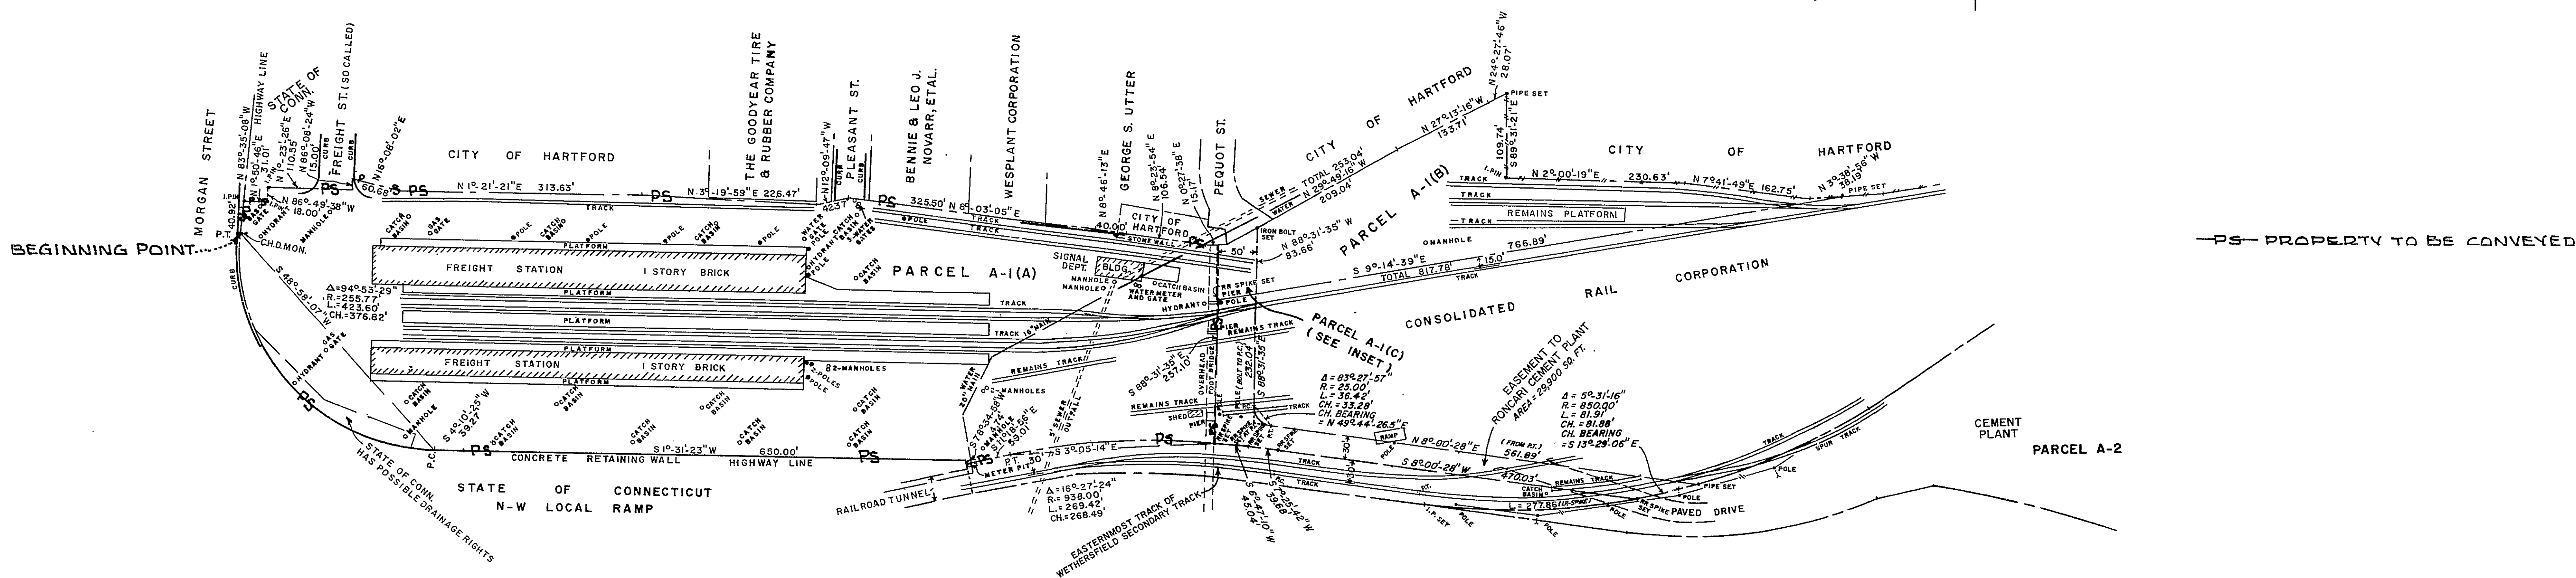

AREA PARCEL A-1(A) = 396,025.7 SQ. FT.
" " A-1(B) = 69,988.1 " "
" " A-1(C) = 3,705.0 " "

NOTE: BEARINGS ARE BASED UPON METROPOLITAN DISTRICT DATA.
The portions of Morgan Street, Freight Street, Pleasant Street and Pequot Street shown on this plan are established public streets of the City of Hartford.

March 19, 1978
George C. Hoffman
City Engineer

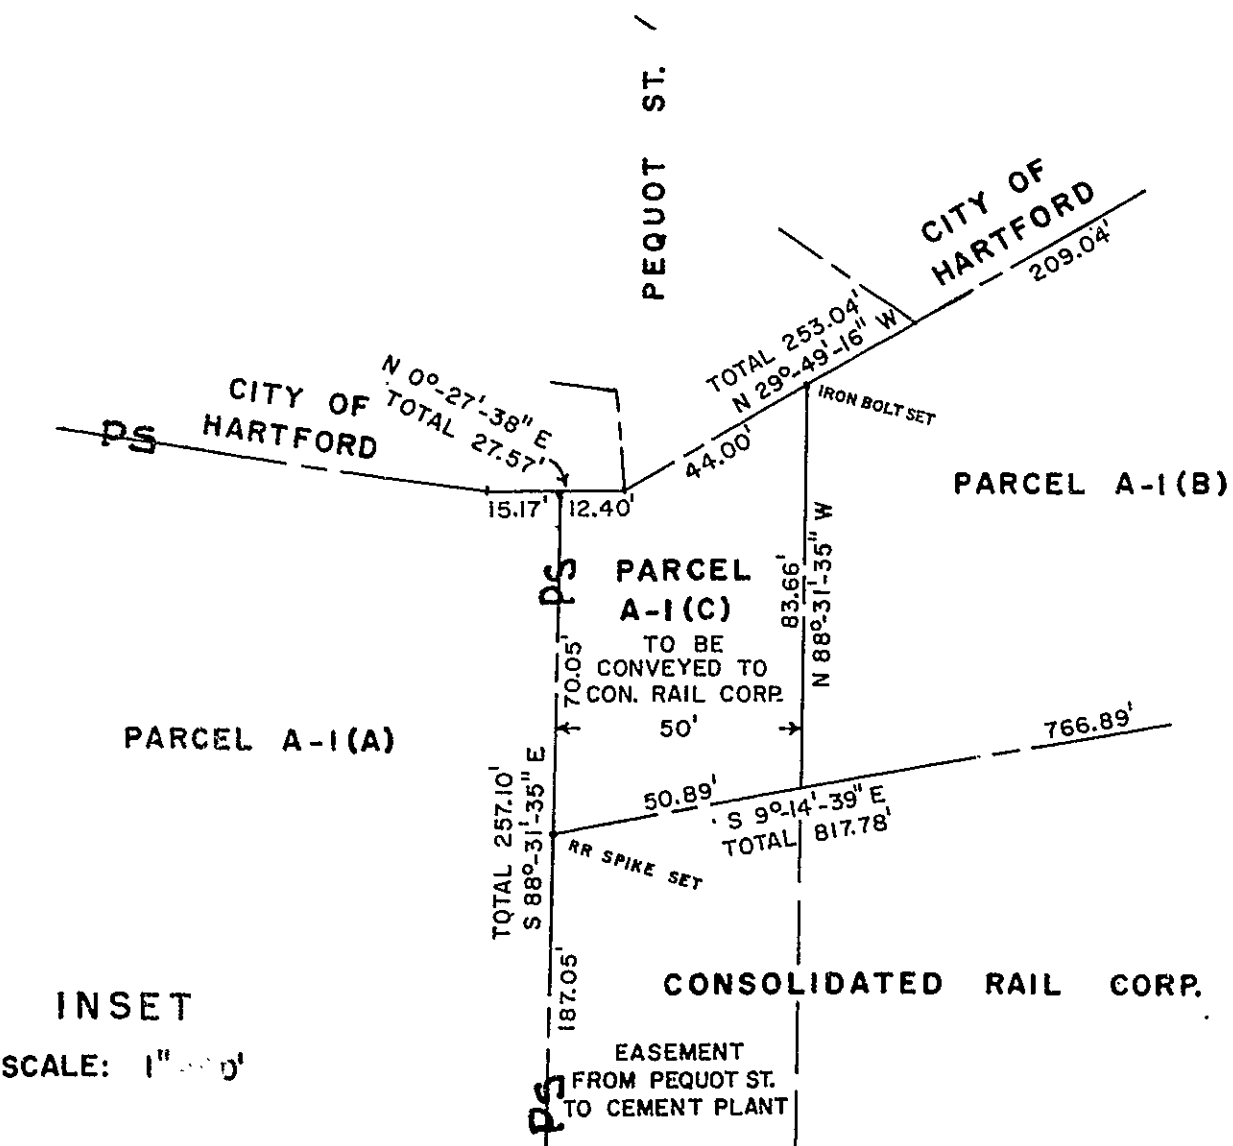

PROPERTY SURVEYED FOR
PENN CENTRAL TRANSPORTATION COMPANY
PARCEL A-1
HARTFORD, CONNECTICUT

SCALE: 1 INCH = 100 FEET
AUGUST, 1976
REVISED OCTOBER, 1976
ADDITIONS JUNE, 1978

PETERSEN & HOFFMAN
LAND SURVEYORS
SUCCESSORS TO SPENCER & WASHBURN, INC.

THIS SURVEY CERTIFIED AS TO CORRECTNESS TO THE PENN CENTRAL TRANSPORTATION COMPANY AND THE TITLE INSURANCE COMPANY INSURING THEIR INTERESTS IN THE PREMISES. *Malvin C. Stead Jr.*
CLASS A-2 SURVEY.



1060
N. 443
10 INCHES 1 2 3 4

1060