


1063

CLASSIFIED DOCUMENT - INTERNAL USE ONLY		FORM 104
1063		

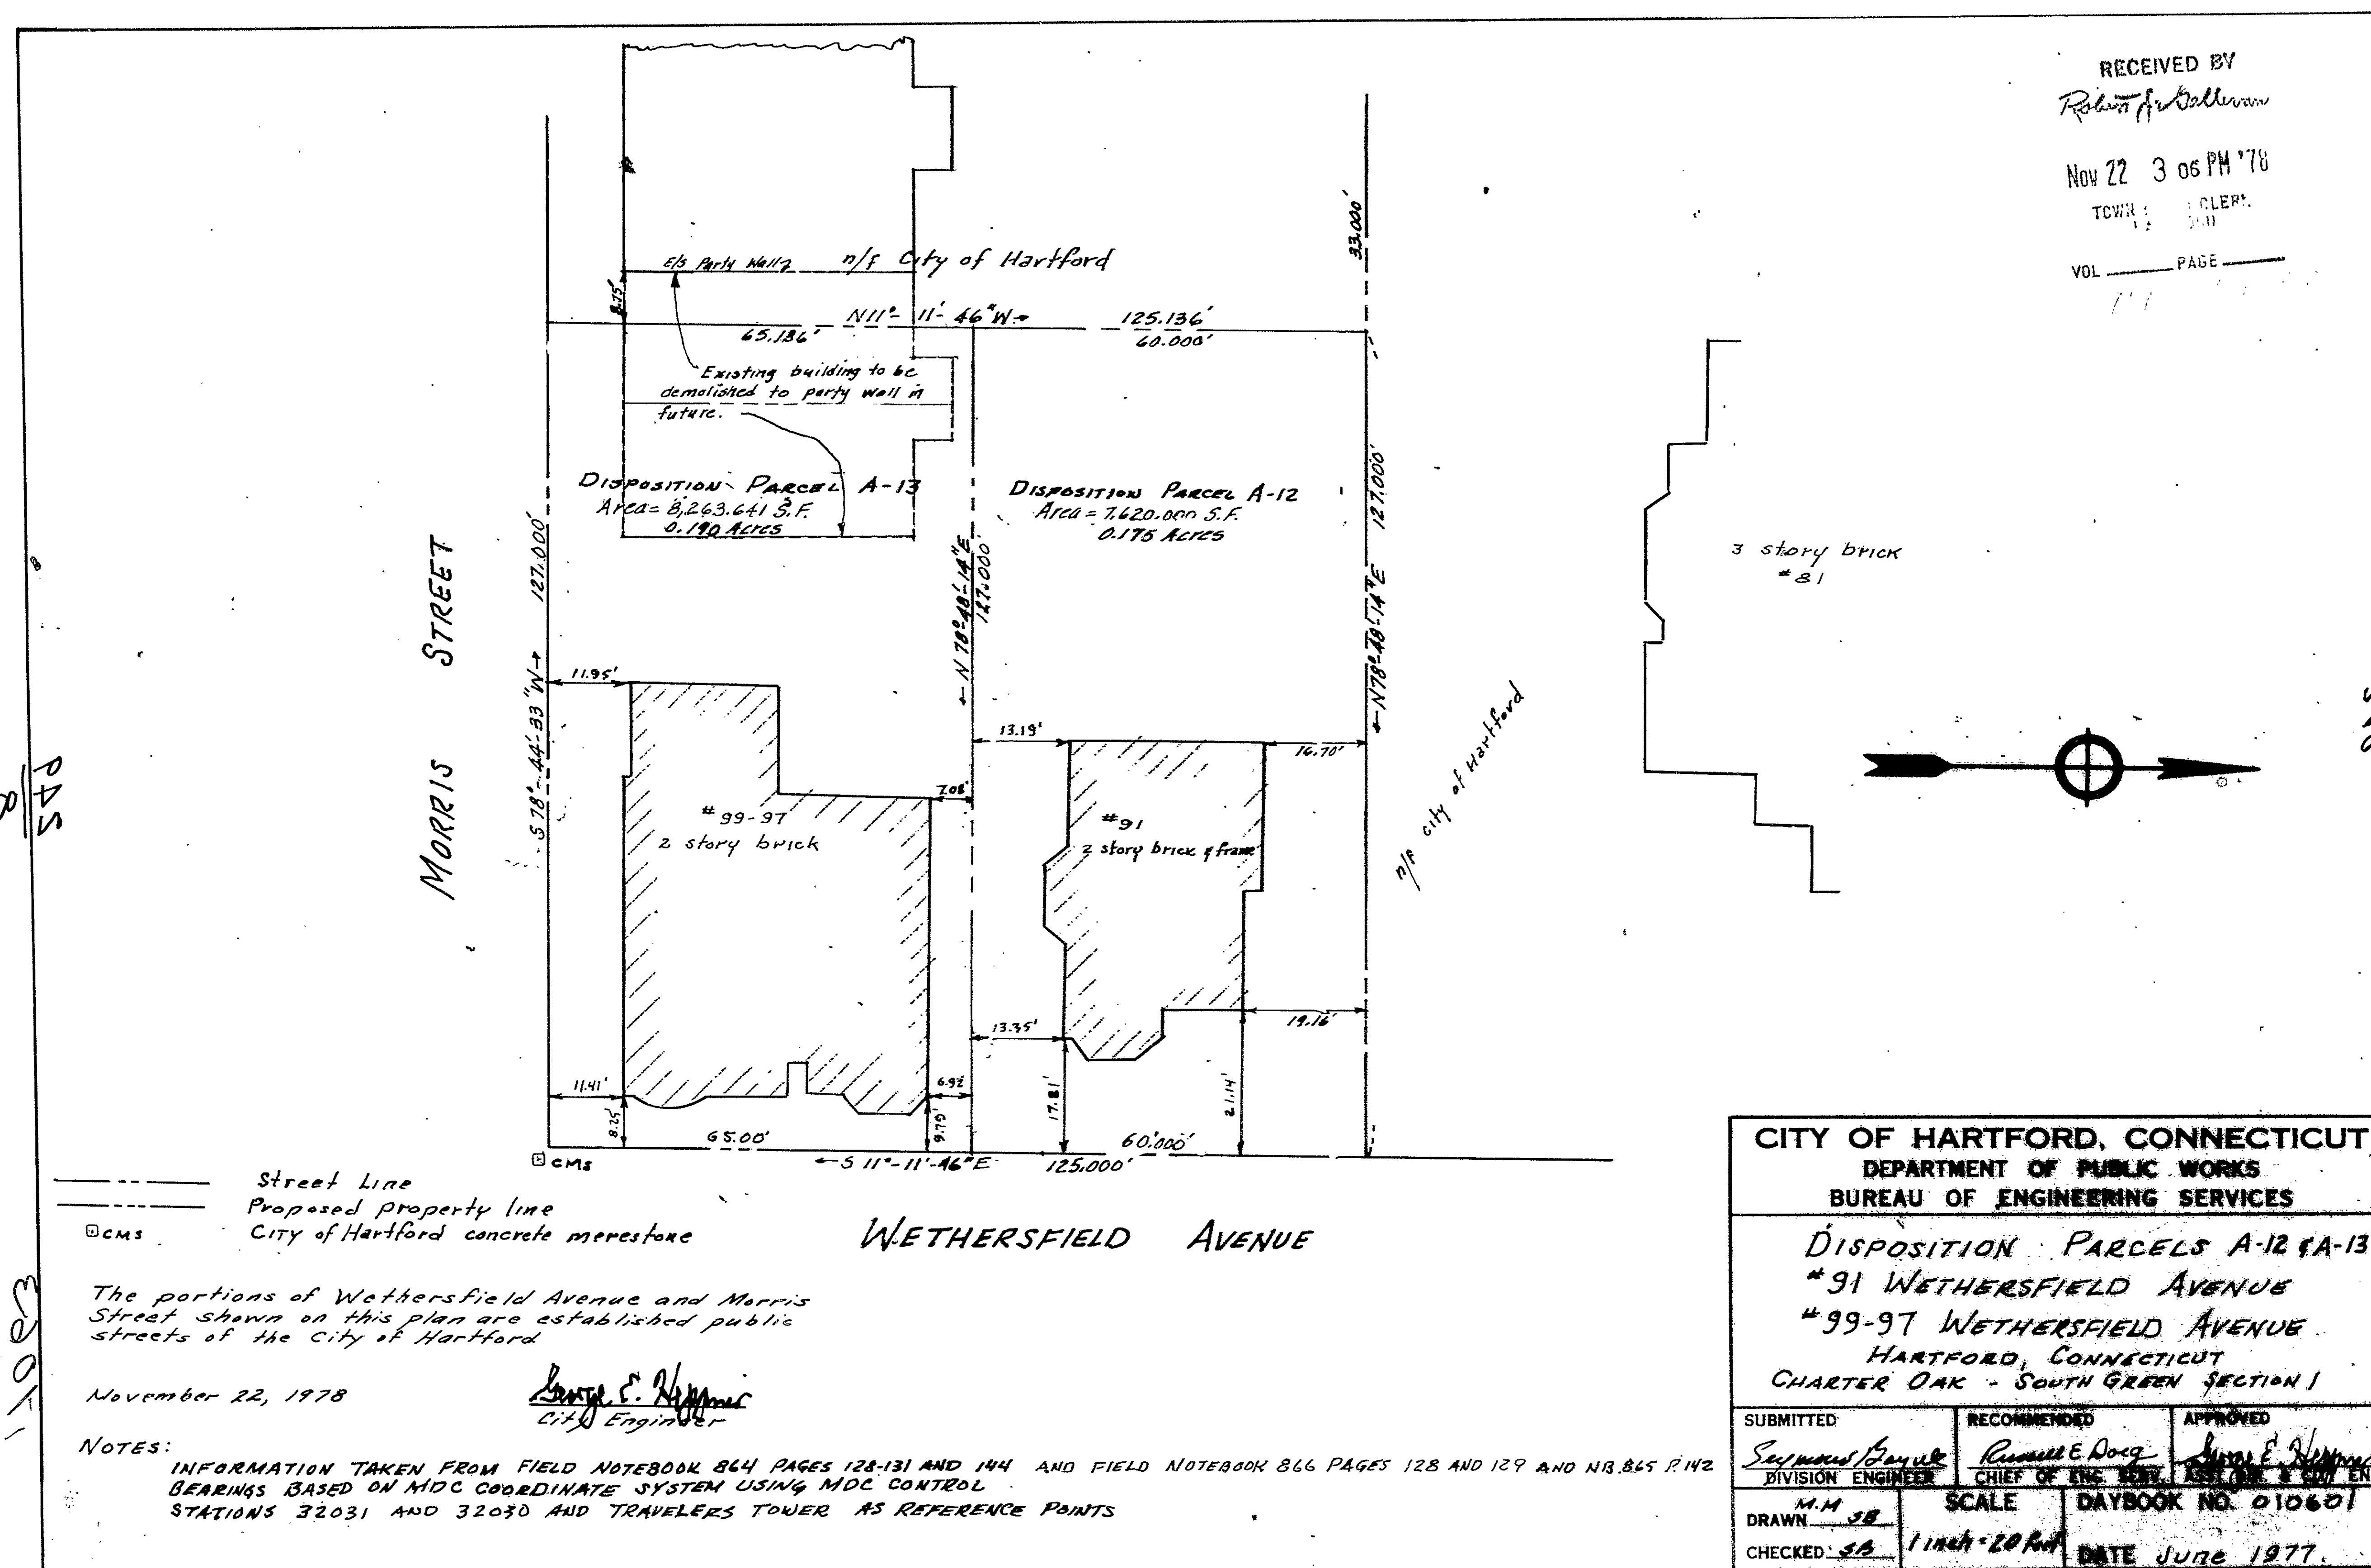

CITY OF HARTFORD, CONNECTICUT
DEPARTMENT OF PUBLIC WORKS
BUREAU OF ENGINEERING SERVICES

DISPOSITION PARCELS A-12 & A-13
 *91 WETHERSFIELD AVENUE
 *99-97 WETHERSFIELD AVENUE
 HARTFORD, CONNECTICUT
 CHARTER OAK - SOUTH GREEN SECTION 1

SUBMITTED <i>James E. Duggan</i> DIVISION ENGINEER	RECOMMENDED <i>Samuel E. Duggan</i> CHIEF OF THE DIV.	APPROVED <i>James E. Duggan</i> CHIEF OF THE DIV.
DRAWN <i>M.M. SB</i>	SCALE <i>1 inch = 20 feet</i>	DAYBOOK NO. <i>010601</i>
CHECKED <i>SB</i>		DATE <i>June 1977</i>