

RECEIVED BY
Robert J. Callahan
JUL 13 10 22 AM '79
TOWN CLERK
VOL. PAGE
424 256


THIS SKETCH COMPILED FROM A MAP ENTITLED,
"PLAN SHOWING PROPERTY OWNED BY THE MAY
DEPARTMENT STORE COMPANY TO BE LEASED TO
RICHARDSON ASSOCIATES TEMPLE AND MARKET
STREETS HARTFORD, CONNECTICUT
CERTIFIED SUBSTANTIALLY CORRECT BY
HENRY CHARLES COTTON CONSULTANT & LAND
SURVEYOR 945 HOPMEADOW STREET SIMSBURY,
CONNECTICUT 06070 SCALE: 1"=20'
DATE MARCH 1978 DRAWING NO. 78-09
DRAWING BY G.P. APPROVED BY H.C.C.
REV. CHURCH PROPERTY LINE CHANGE
MARCH 29, 1978 REV. 8-2-1978, REV. 10-1-1978
REV. 3-16-1979

THE UNDERSIGNED UTILITY EMPLOYEE
CERTIFIES THIS MAP TO BE "SUBSTANTIALLY
CORRECT" AND IN ACCORDANCE WITH CLASS
'D' OF CODE OF CONN. TECHNICAL COUNCIL INC.
THE HARTFORD ELECTRIC LIGHT COMPANY

The portion of Temple Street shown
on this plan is an established public
street of the City of Hartford.

July 16, 1979

George C. Hopper
C.E. Engineer

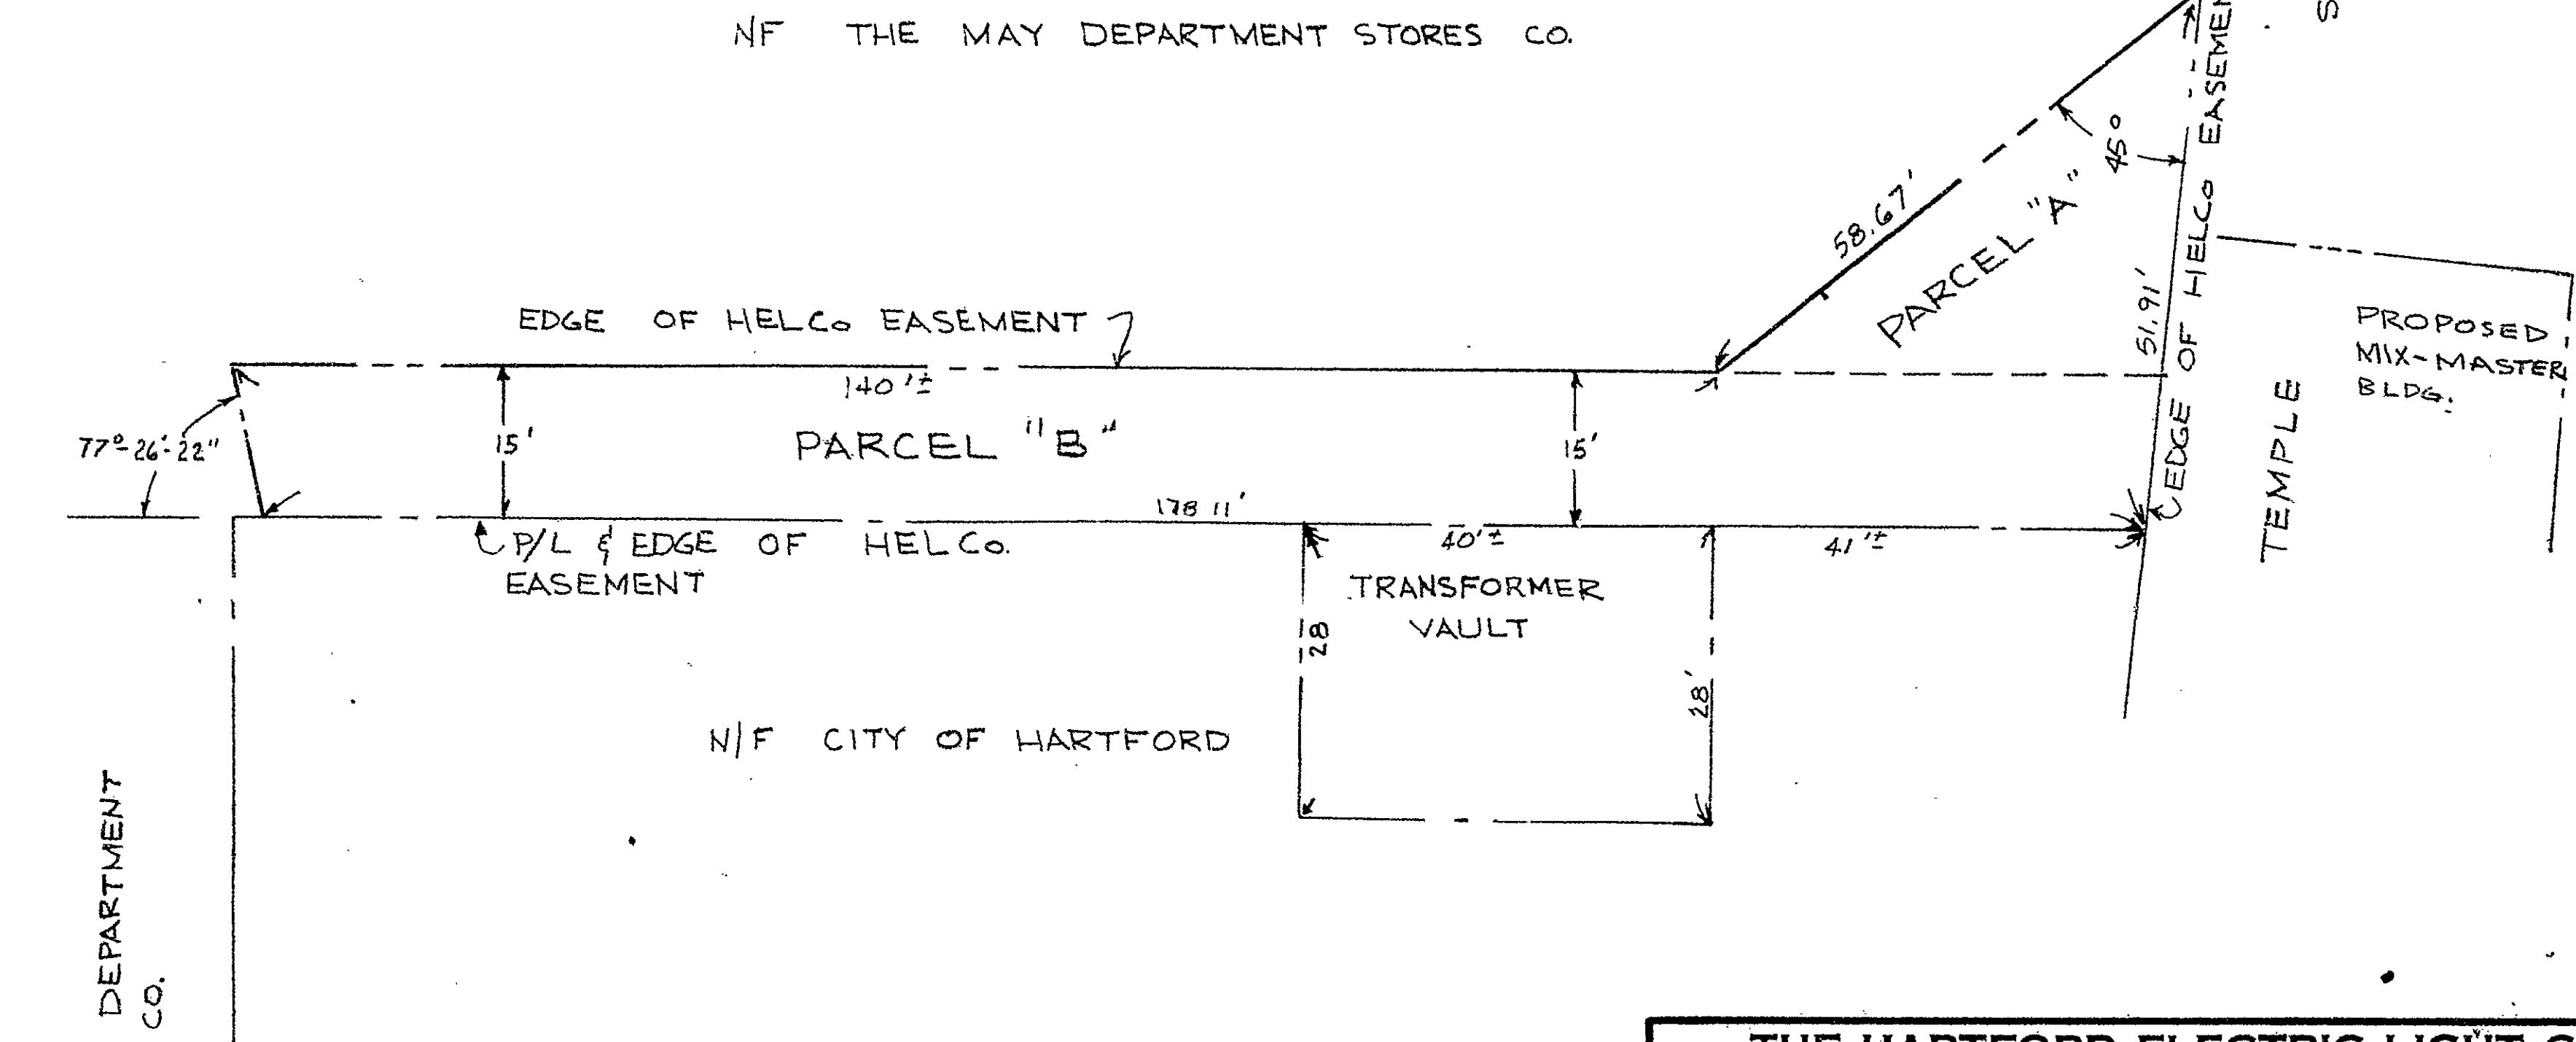

THE HARTFORD ELECTRIC LIGHT CO.

EASEMENT AREA ON PROPERTY OF
THE CITY OF HARTFORD & THE MAY
DEPARTMENT STORES CO.
TEMPLE STREET - HARTFORD, CONN.

SCALE 1"=20' APRIL 17, 1979

DWG No. E-J0526-0300

NO.	DATE	DESCRIPTION	BY

