

RECEIVED BY
Robert J. Sullivan
 SEP 10 1 19 PM '79
 TOWNE CLERK
 VDL PAGE
 426536


PLAN PREPARED FOR
THE BALF COMPANY
 HARTFORD, CONN.

PALMBERG & RUSSO
 LAND SURVEYORS & PROFESSIONAL ENGINEERS
 522 COTTAGE GROVE ROAD
 BLOOMFIELD, CONNECTICUT

DATE	AUG. 1979	CHECKED	NO. 1976
SCALE	1"=30'	SHEET	1
BY	W.P.		

VAN DYKE AVE.

RELOCATED STREET LINE

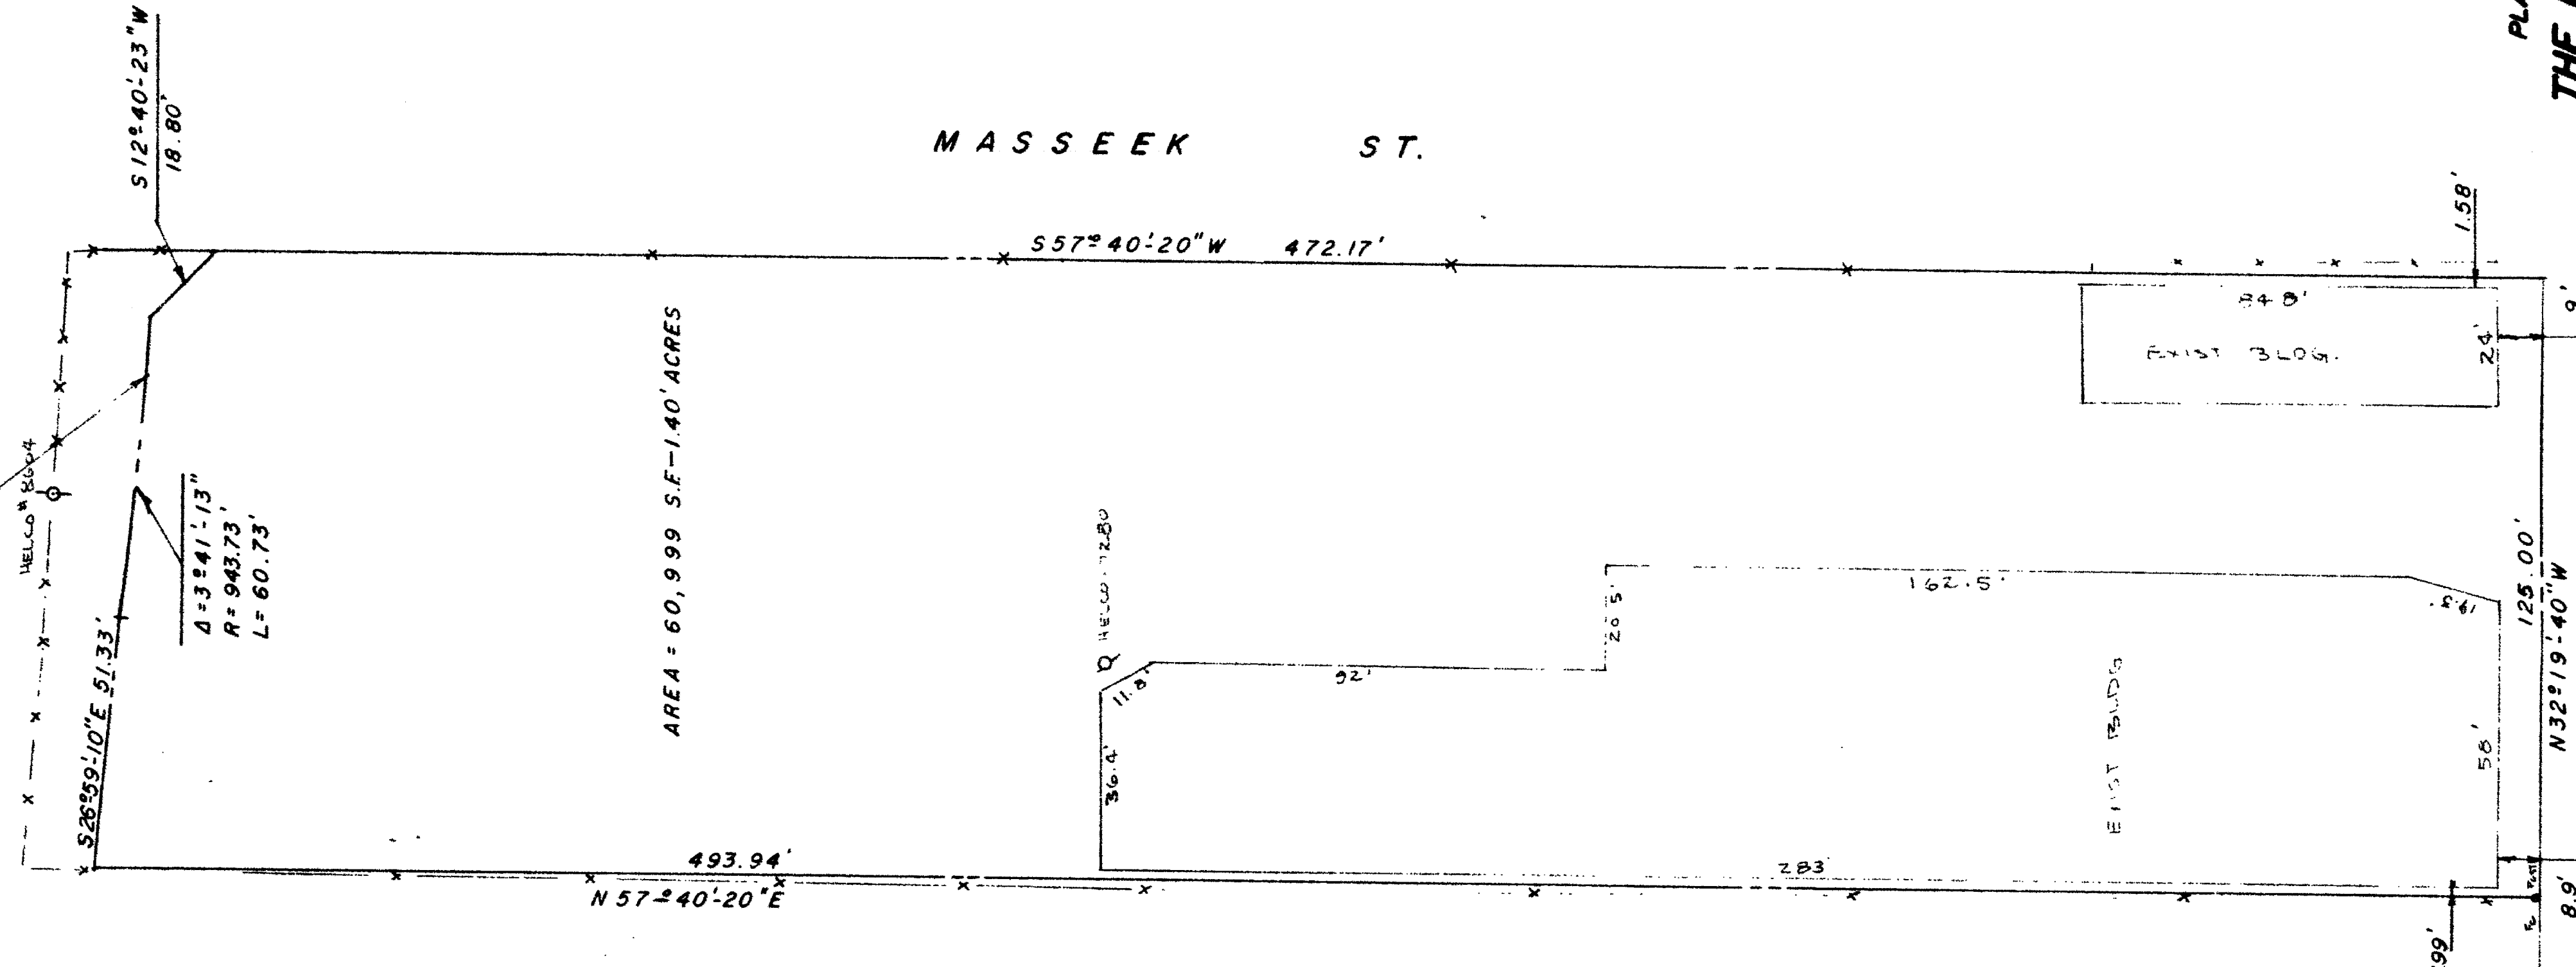


N/F

MARK A. BOGART EIC/1
 TRUSTEE

HUYSHOPE AVE.

I HEREBY CERTIFY THAT THIS MAP AND SURVEY WERE PREPARED IN ACCORDANCE WITH THE STANDARDS OF A CLASS "A" SURVEY AS DEFINED IN THE CODE OF PRACTICE FOR STANDARDS OF ACCURACY, C SURVEYS AND MAPS, ADOPTED DECEMBER 10, 1975 AS AMENDED BY THE CONNECTICUT ASSOCIATION OF LAND SURVEYORS, INC.

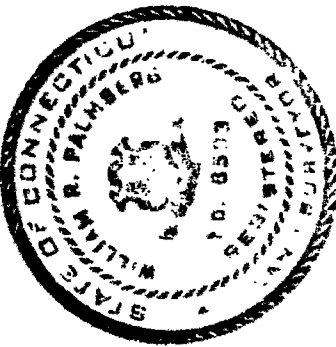

The portions of Van Dyke Avenue, Masseek Street and Huyshope Avenue shown on this plan are established public streets of the City of Hartford.
 Sept. 10, 1979
Robert J. Sullivan
 City Engineer

