


EASI FILE CORP. IRVINE, CA		EFH 34
1082		

ENG-19 RD REV 7-74

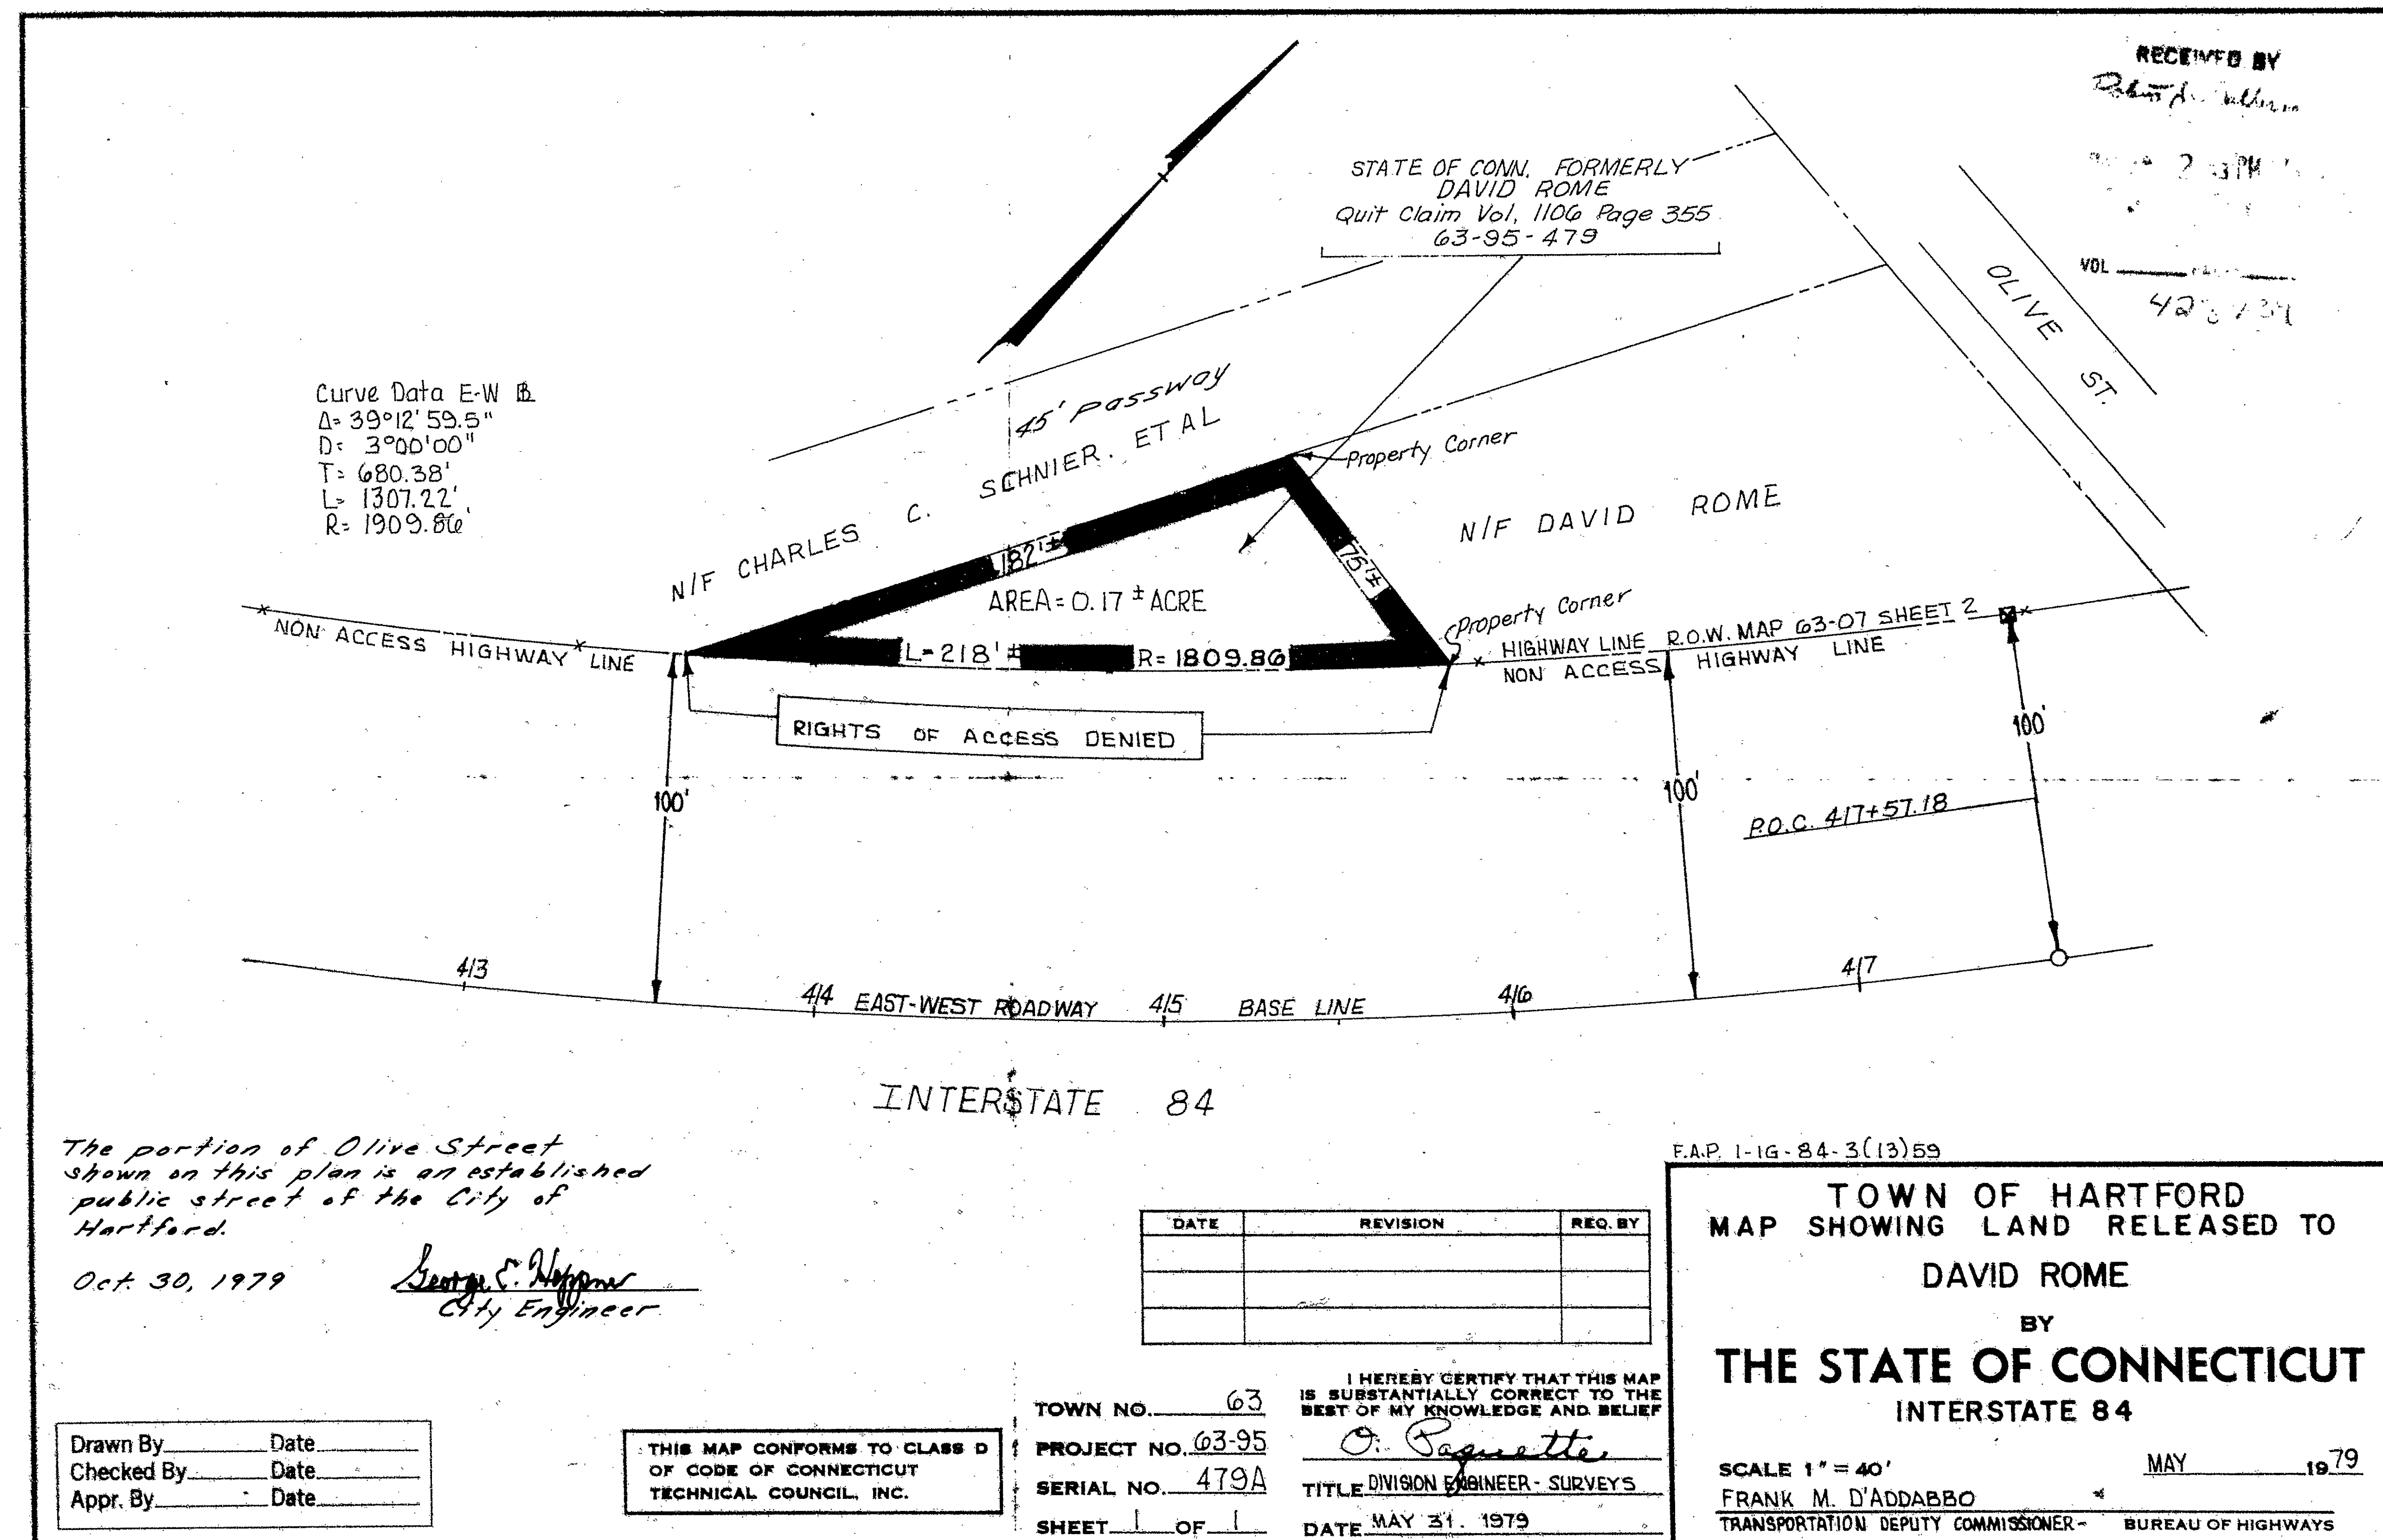

The Draftboard

1082

R.O.W. MAP 63-07 SHEET 2

