


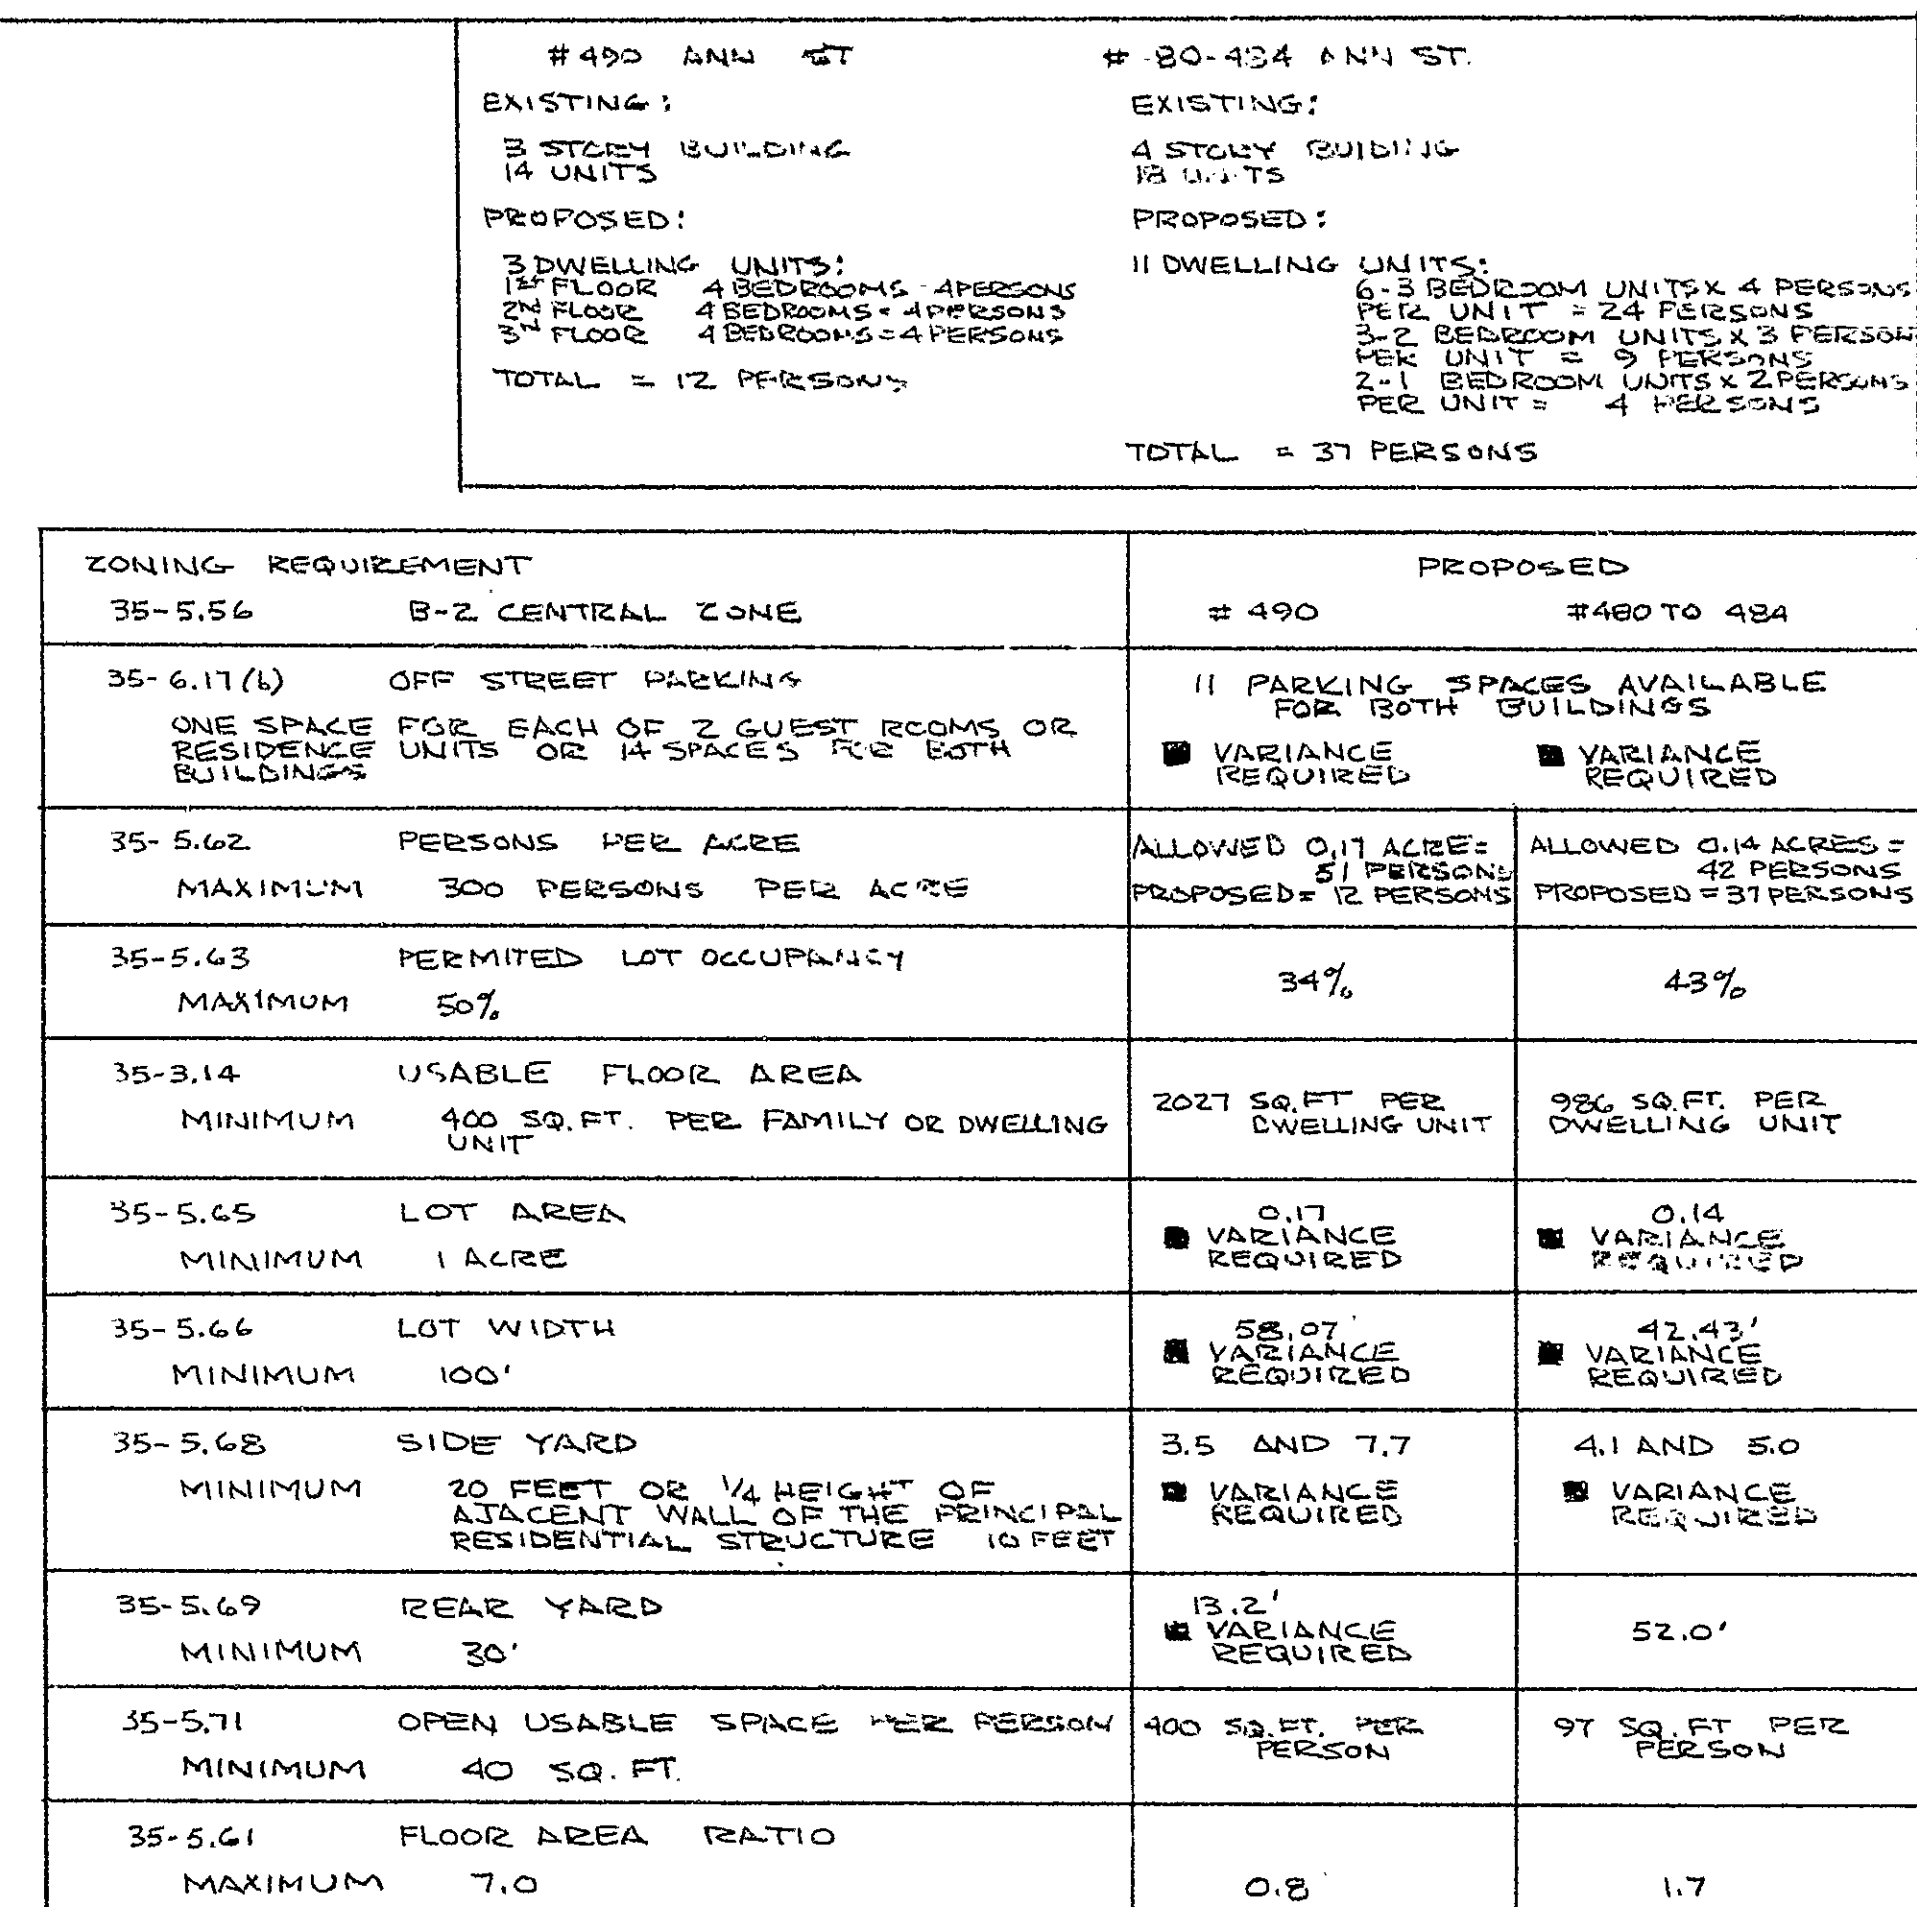

George E. Hopper
City Engineer

I HEREBY CERTIFY THAT THIS MAP AND SURVEY WERE PREPARED IN ACCORDANCE WITH THE STANDARDS OF A CLASS A-2 SURVEY AS DEFINED IN THE CODE OF PRACTICE FOR STANDARDS OF ACCURACY OF SURVEYS AND MAPS, ADOPTED DECEMBER 10, 1975 AS AMENDED BY THE CONNECTICUT ASSOCIATION OF LAND SURVEYORS, INC.

Henry F. Harris 6-19-79 5733
SURVEYOR DATE REGISTRATION NO.

REV. 7-23-79 ZONING REQ. CHART

REV. 7-23-79 ZONING REQ. CHART

	BOUNDARY SURVEY FOR TAINO HOUSING & DEVELOPMENT CORP. 480 - 490 ANN STREET HARTFORD CONNECTICUT		
	date: 6-19-79	drawn by: KC	job no. 7965
	scale: 1" = 30'	checked by: <i>ms</i>	sheet no. 1

