


George E. Deppner
City Engineer

ELEVATIONS

No 21419 CAPITAL
BASEMENT = 49.75
F.F. = 59.41
2ND FLOOR = 72.57
3RD FLOOR = 86.17

CAPITOL AVENUE

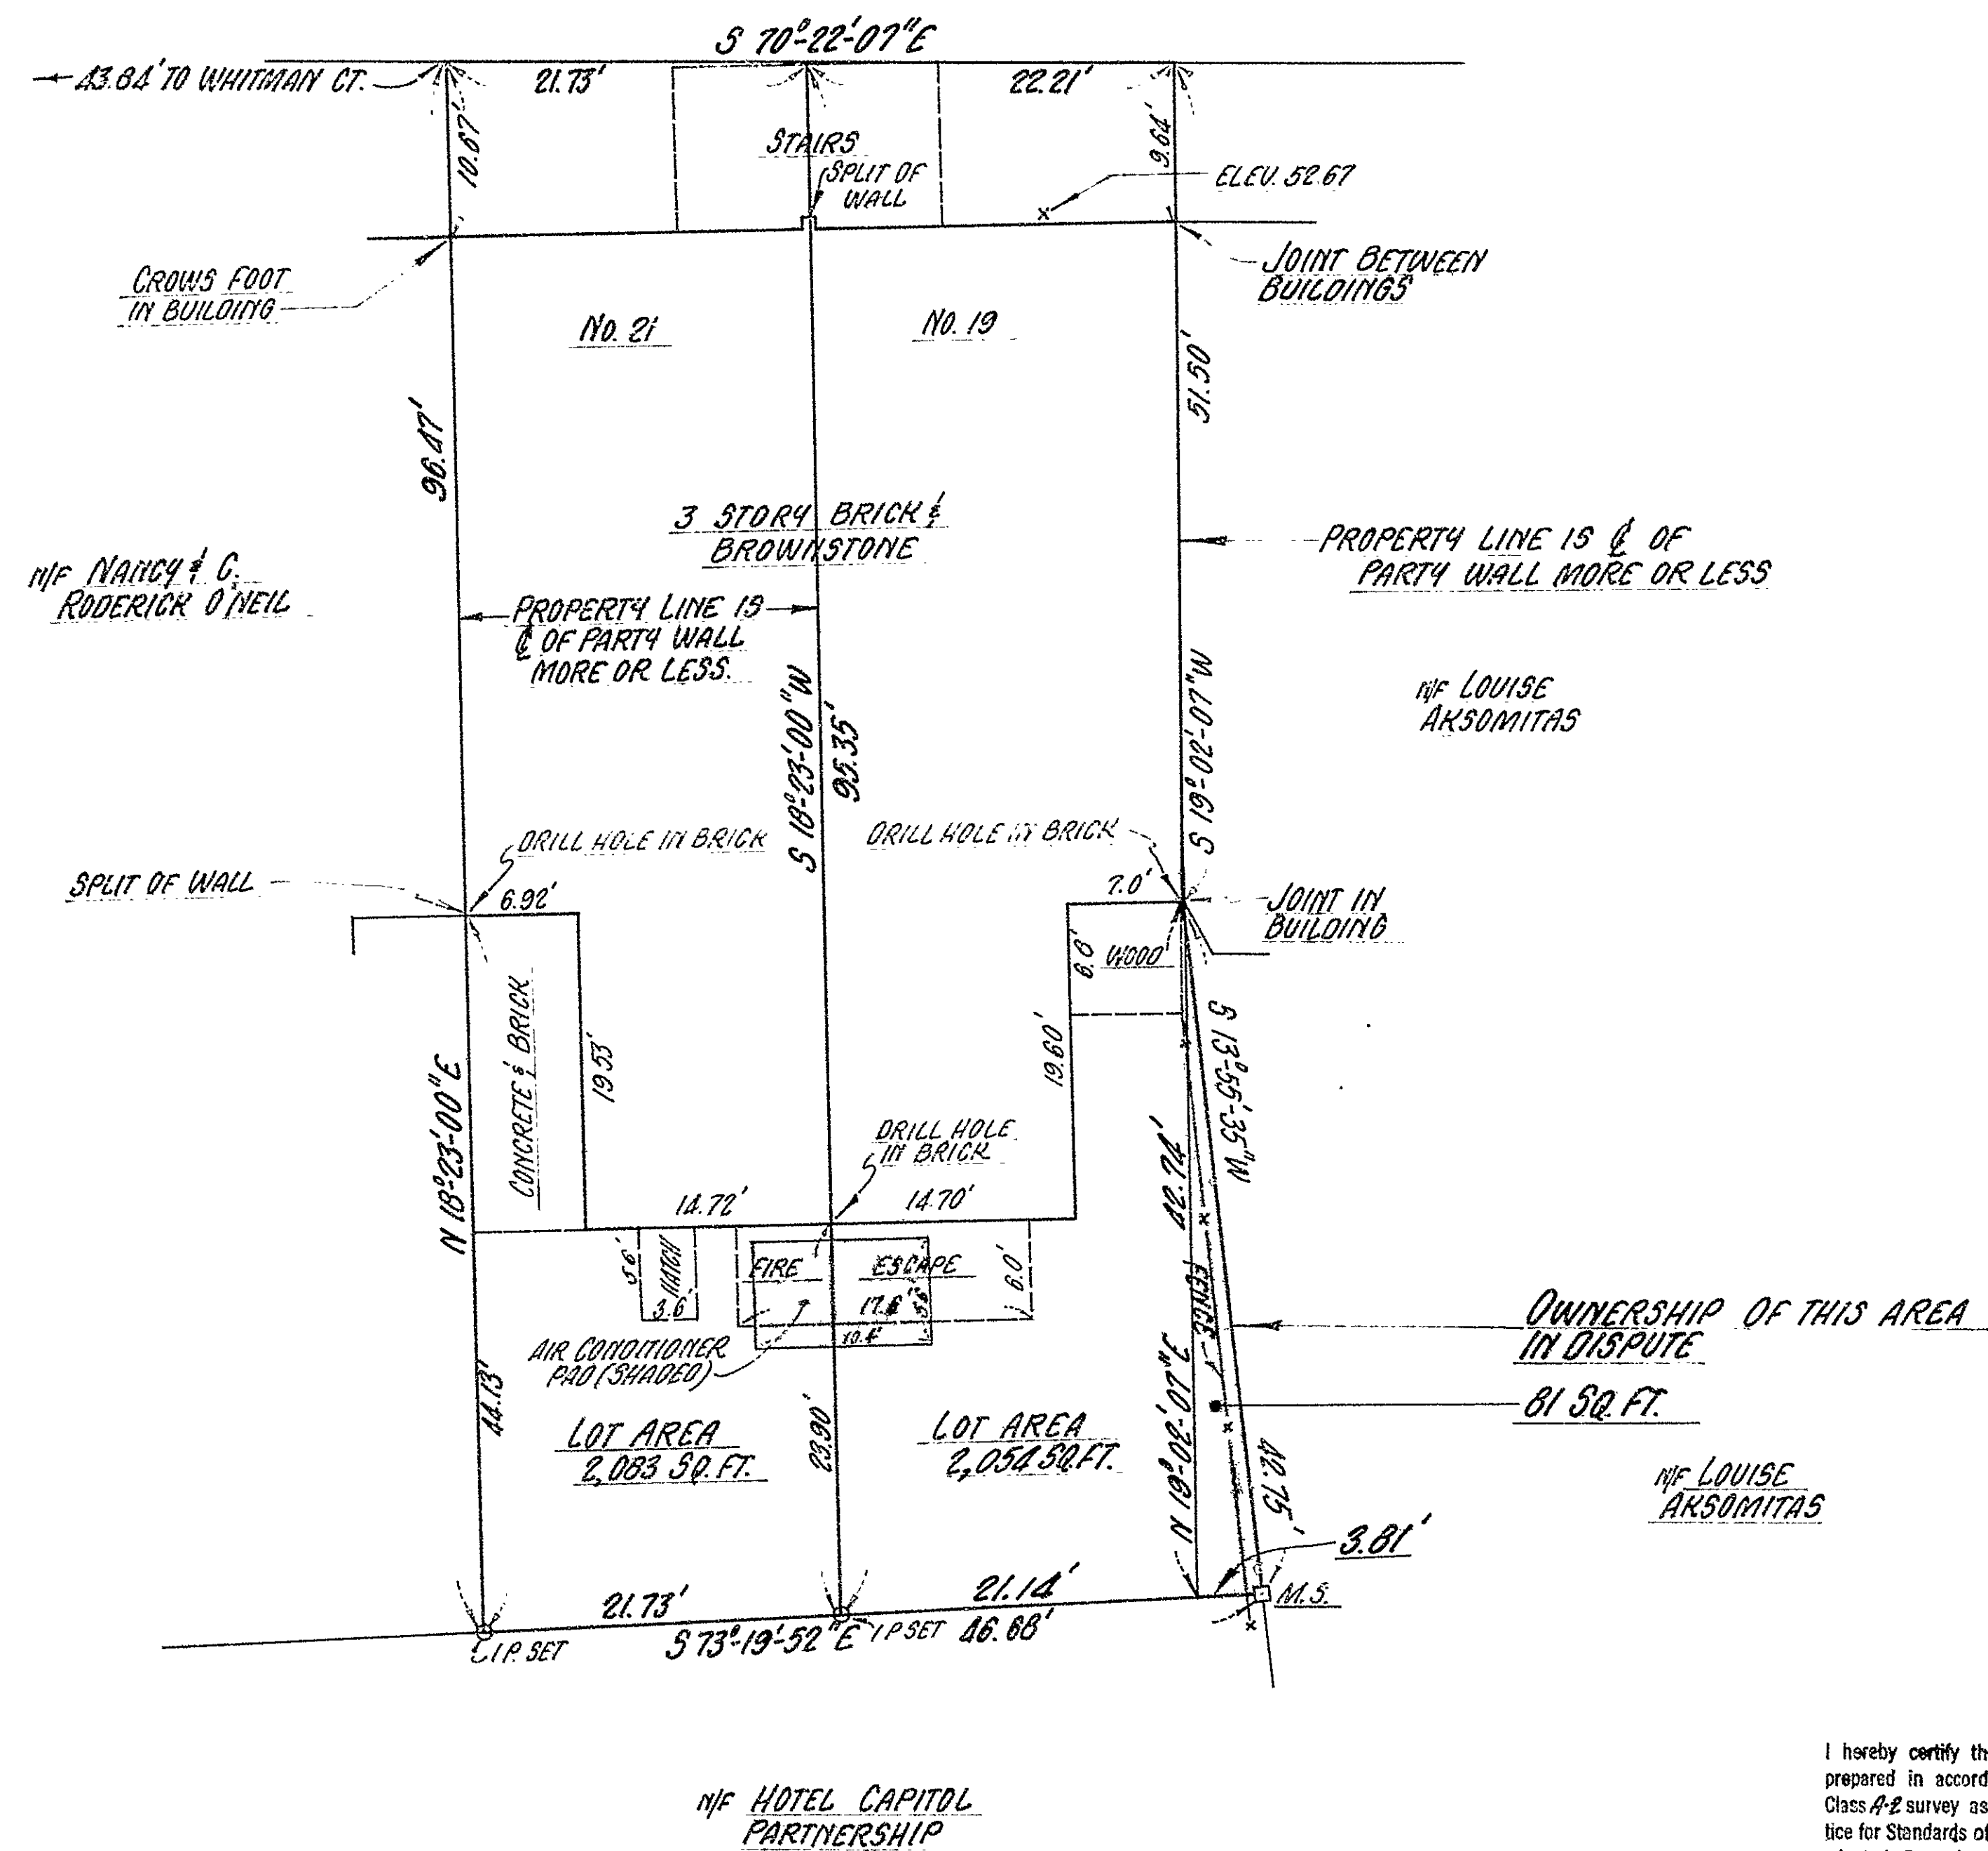

ALL ELEVATIONS REFER TO
M.D.C BENCH MARK T-9
ELEV.=58.85

NOTE:
STREET LINE AND BUILDING
LINE ARE COINCIDENT

I hereby certify that this map and survey were prepared in accordance with the standards of a Class AE survey as defined in the Code of Practice for Standards of Accuracy of Surveys and Maps, adopted December 10, 1975, and as amended by the Connecticut Association of Land Surveyors, Inc.

CLOSE, JENSEN & MILLER
Civil Engineers & Surveyors

By John H. Miller

CLOSE, JENSEN & MILLER
CONSULTING ENGINEERS, LAND PLANNERS & SURVEYORS
449 SILAS DEANE HIGHWAY WETHERSFIELD, CONNECTICUT

CAPITOL CONDOMINIUM
PROPERTY OF
THOMAS TRAMONT
19-21 CAPITOL AVENUE
HARTFORD, CONNECTICUT

REVISIONS 8/31/79 PROPERTY CORNERS SET 11/7/79 (UPDATED)
11/9/79

DESIGNED
DRAWN *R.B.B.*
CHECKED *J.H.M.*
DATE *JUNE 1979*
SCALE *1"=10'*
SHEET *1* OF *1*



FILE NO.

FILE NO.

