


BLOCK 10
CHARTER OAK-SOUTH GREEN PROJECT
SECTION 1 - CONN RIR

SHOWING
LOTS 16A-17-4 18
#130-#140 MAIN ST.
Hartford, Connecticut
Scale: 1"=20' July 23, 1978
Revised: May 23, 1979 - Building
Line.

I hereby certify that this map and survey
were prepared in accordance with the
standards of a Class A survey as defined
in the Code of Practice for Standards of
Accuracy of Surveys and Maps, adopted
December 10, 1975, as amended by the
Connecticut Association of Land Surveyors, Inc.
Whitaker, Jr.

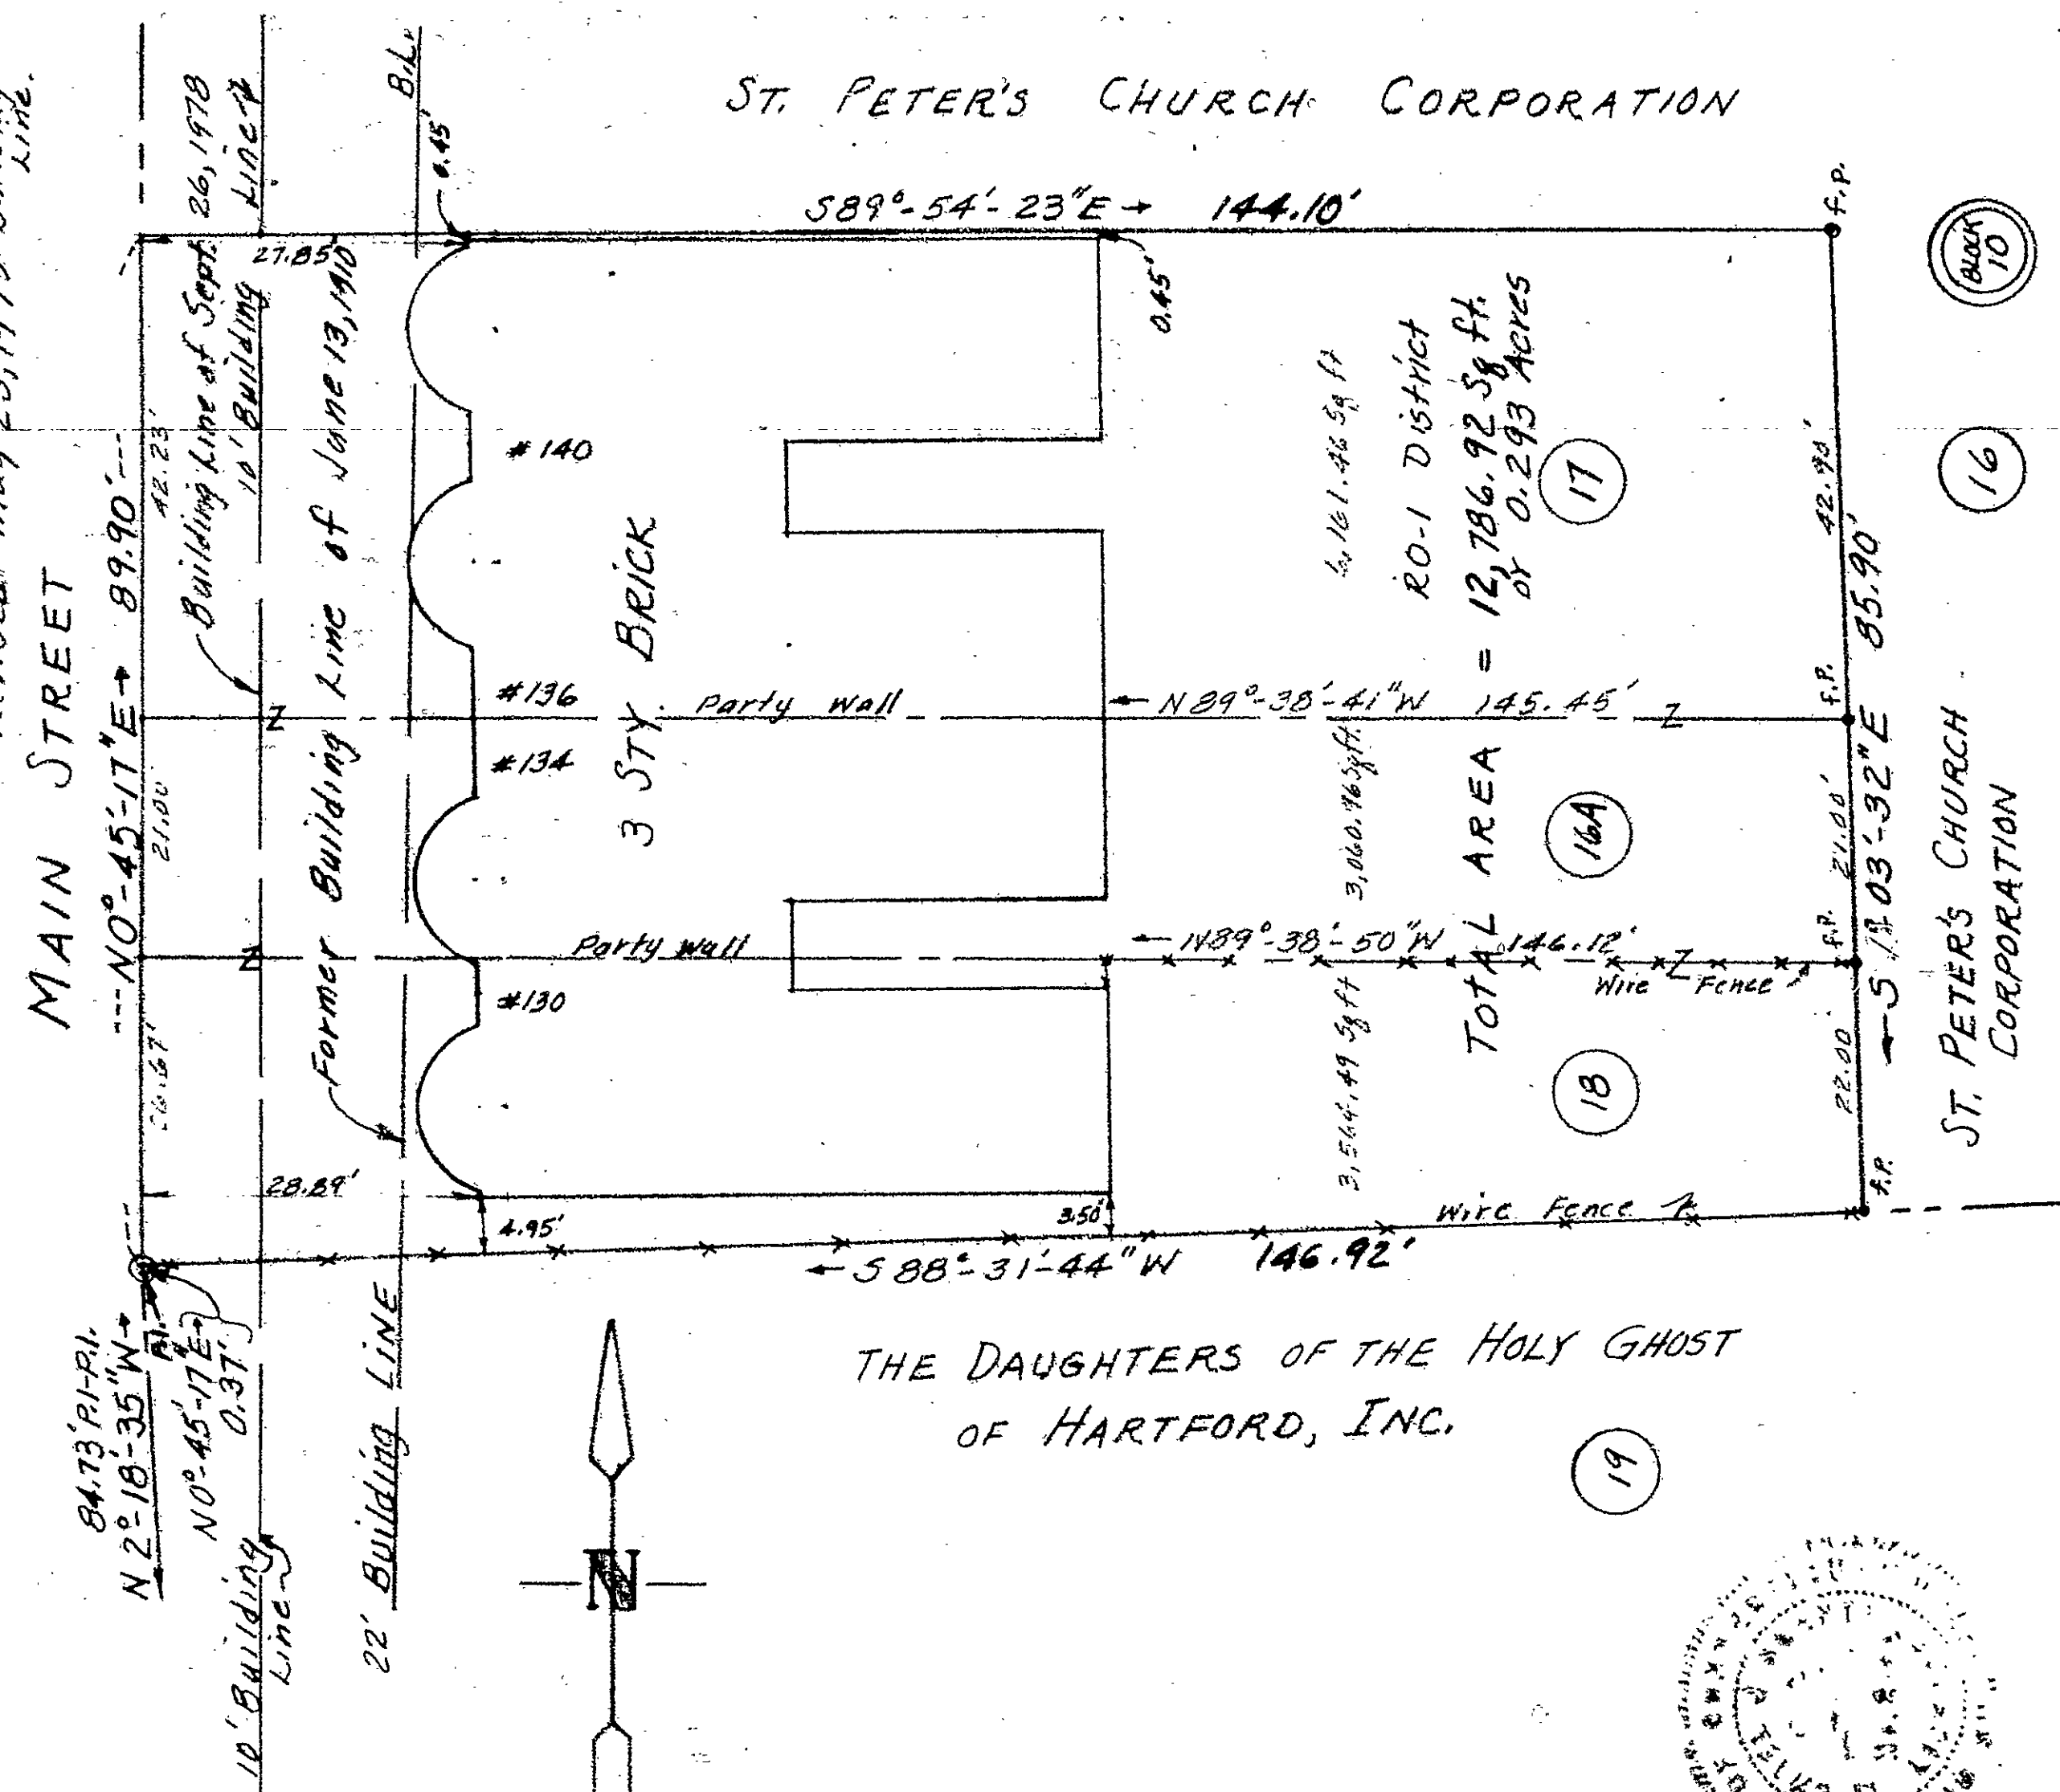


ST. PETER'S CHURCH CORPORATION

THE DAUGHTERS OF THE HOLY GHOST
OF HARTFORD, INC.

1600
10

16

ST. PETER'S CHURCH
CORPORATION

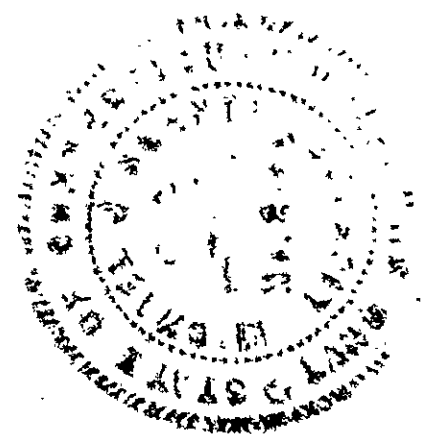

VOL. PAGE

DEC 21 10 42 AM '79

TOWN OF GLENN

RECEIVED BY
Robert A. Sullivan

The portion of Main Street shown
on this plan is an established public
street of the City of Hartford.
Dec. 26, 1979 *James E. Sullivan*
City Engineer

1086

61

