



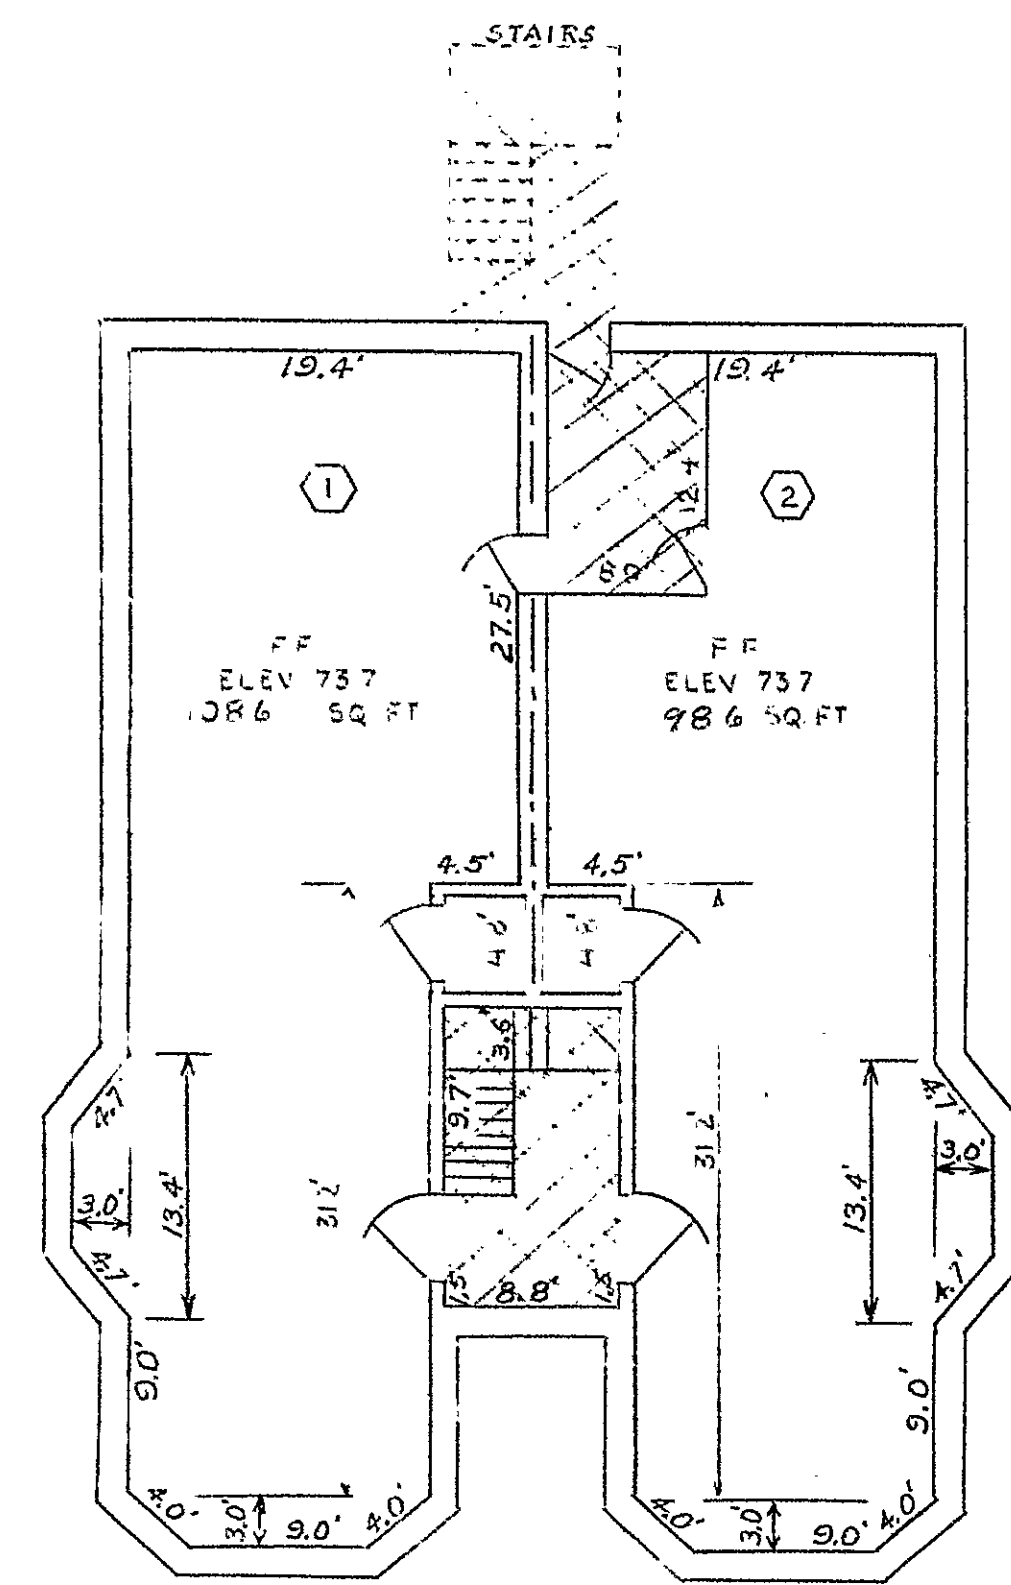


LIMITED COMMON ELEMENT RESTRICTED
TO FIRST FLOOR USE 350 SQ FT
TOTAL LIVING AREA FOR LEFT UNIT 1086 SQ FT
FOR RIGHT UNIT 986 SQ FT

LOWER LEVEL

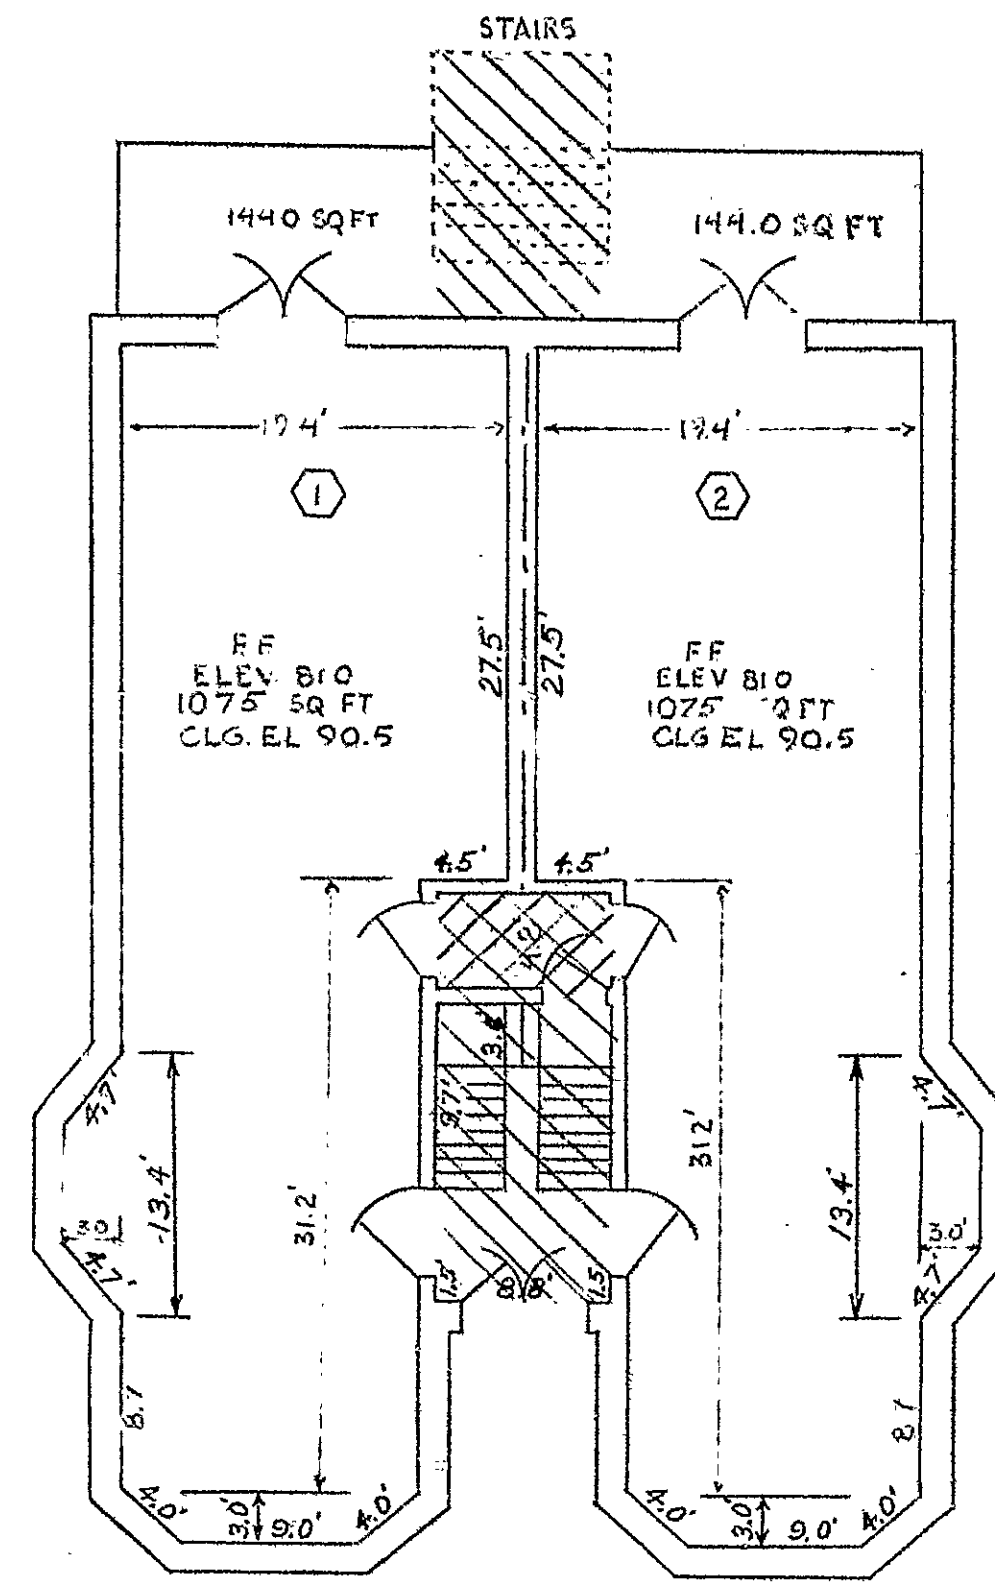


LIMITED COMMON ELEMENT 246 SQ FT
TOTAL LIVING AREA PER UNIT 1219 SQ FT
LIMITED COMMON ELEMENT RESTRICTED
TO FIRST FLOOR USE 46 SQ FT

FIRST FLOOR

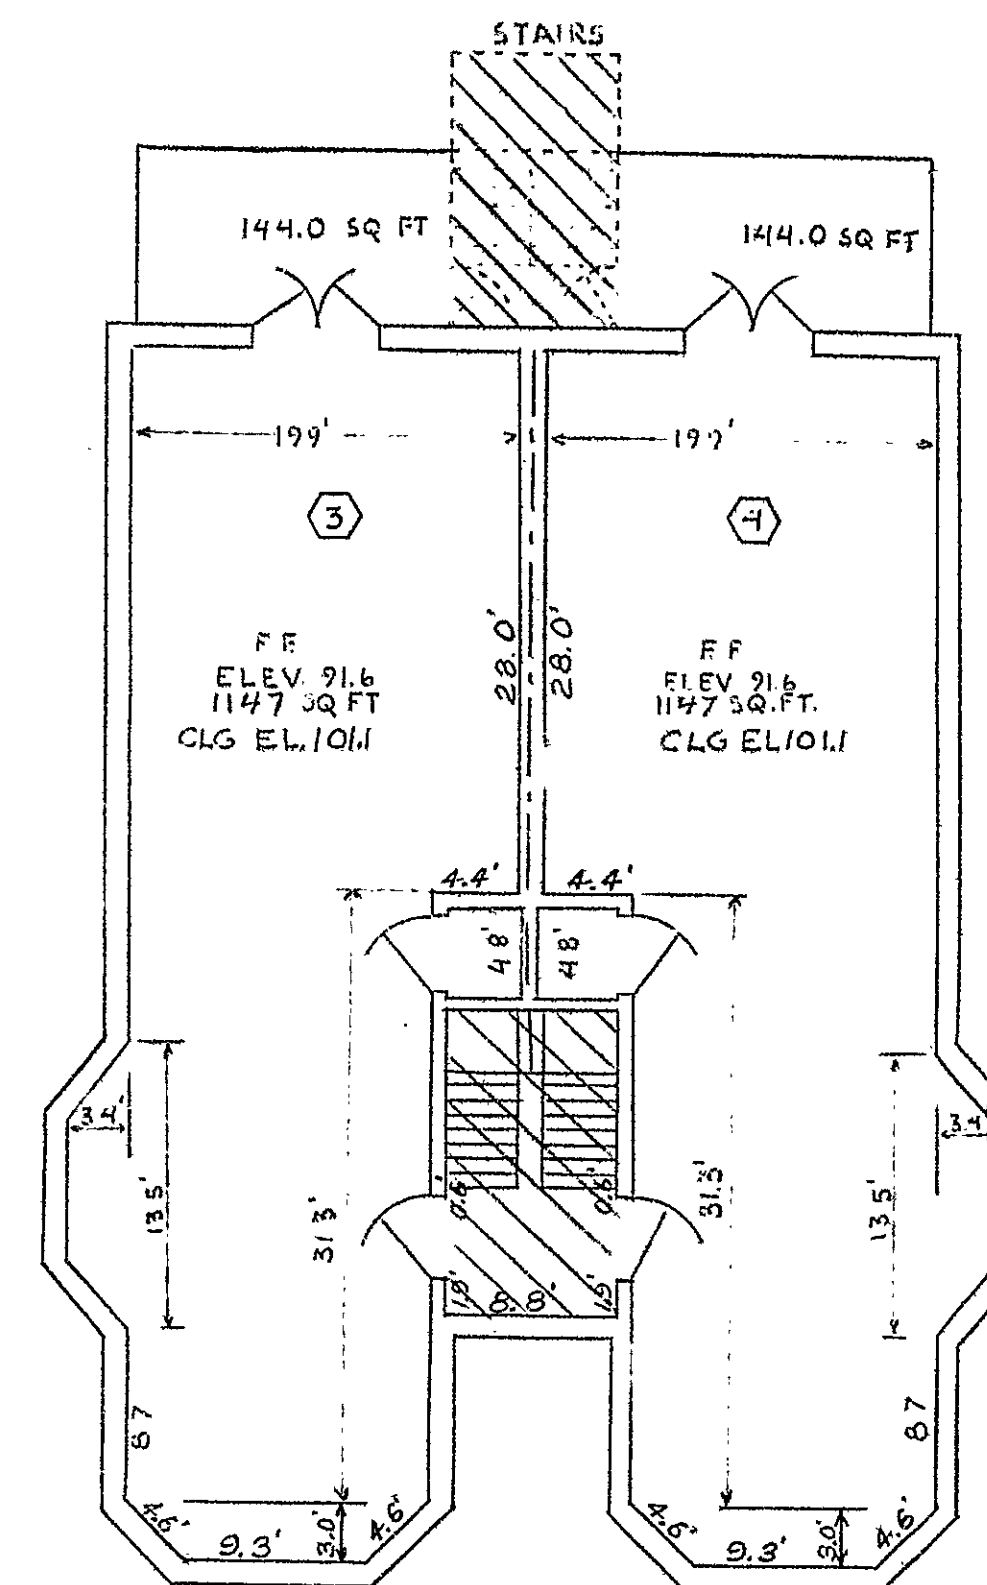

LIMITED COMMON ELEMENT 248 SQ FT
TOTAL LIVING AREA PER UNIT 1251 SQ FT


SECOND FLOOR

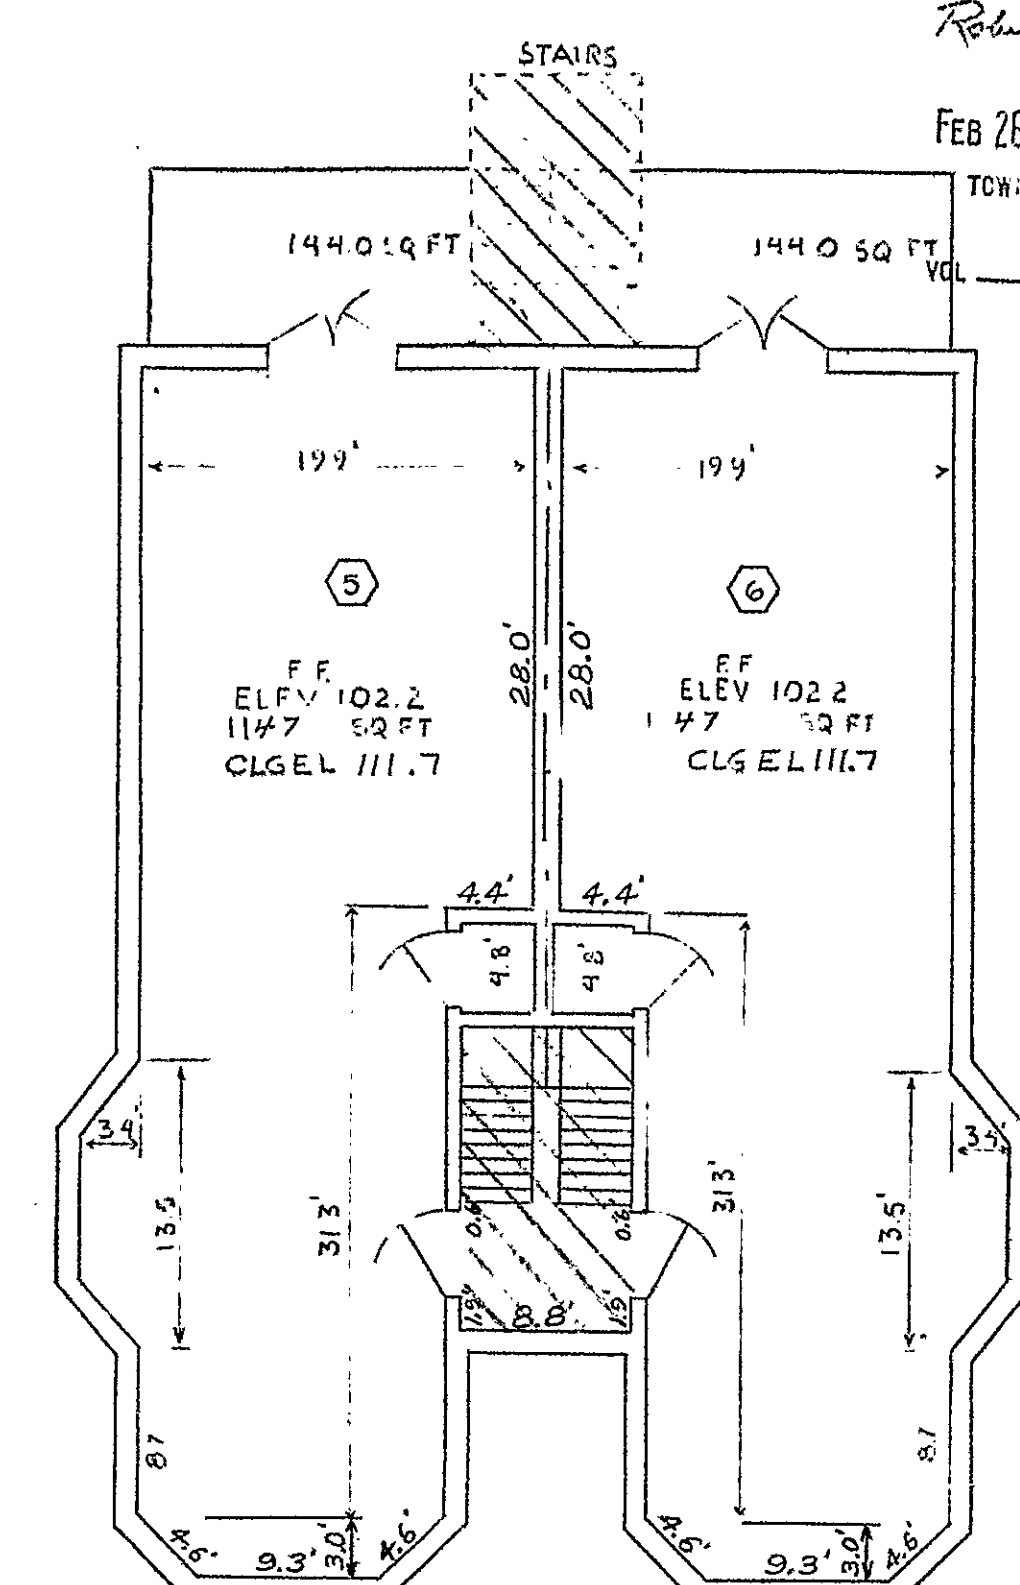

LIMITED COMMON ELEMENT 248 SQ FT
TOTAL LIVING AREA PER UNIT 1251 SQ FT

THIRD FLOOR

SCALE: 1"=10'
EXHIBIT "C"

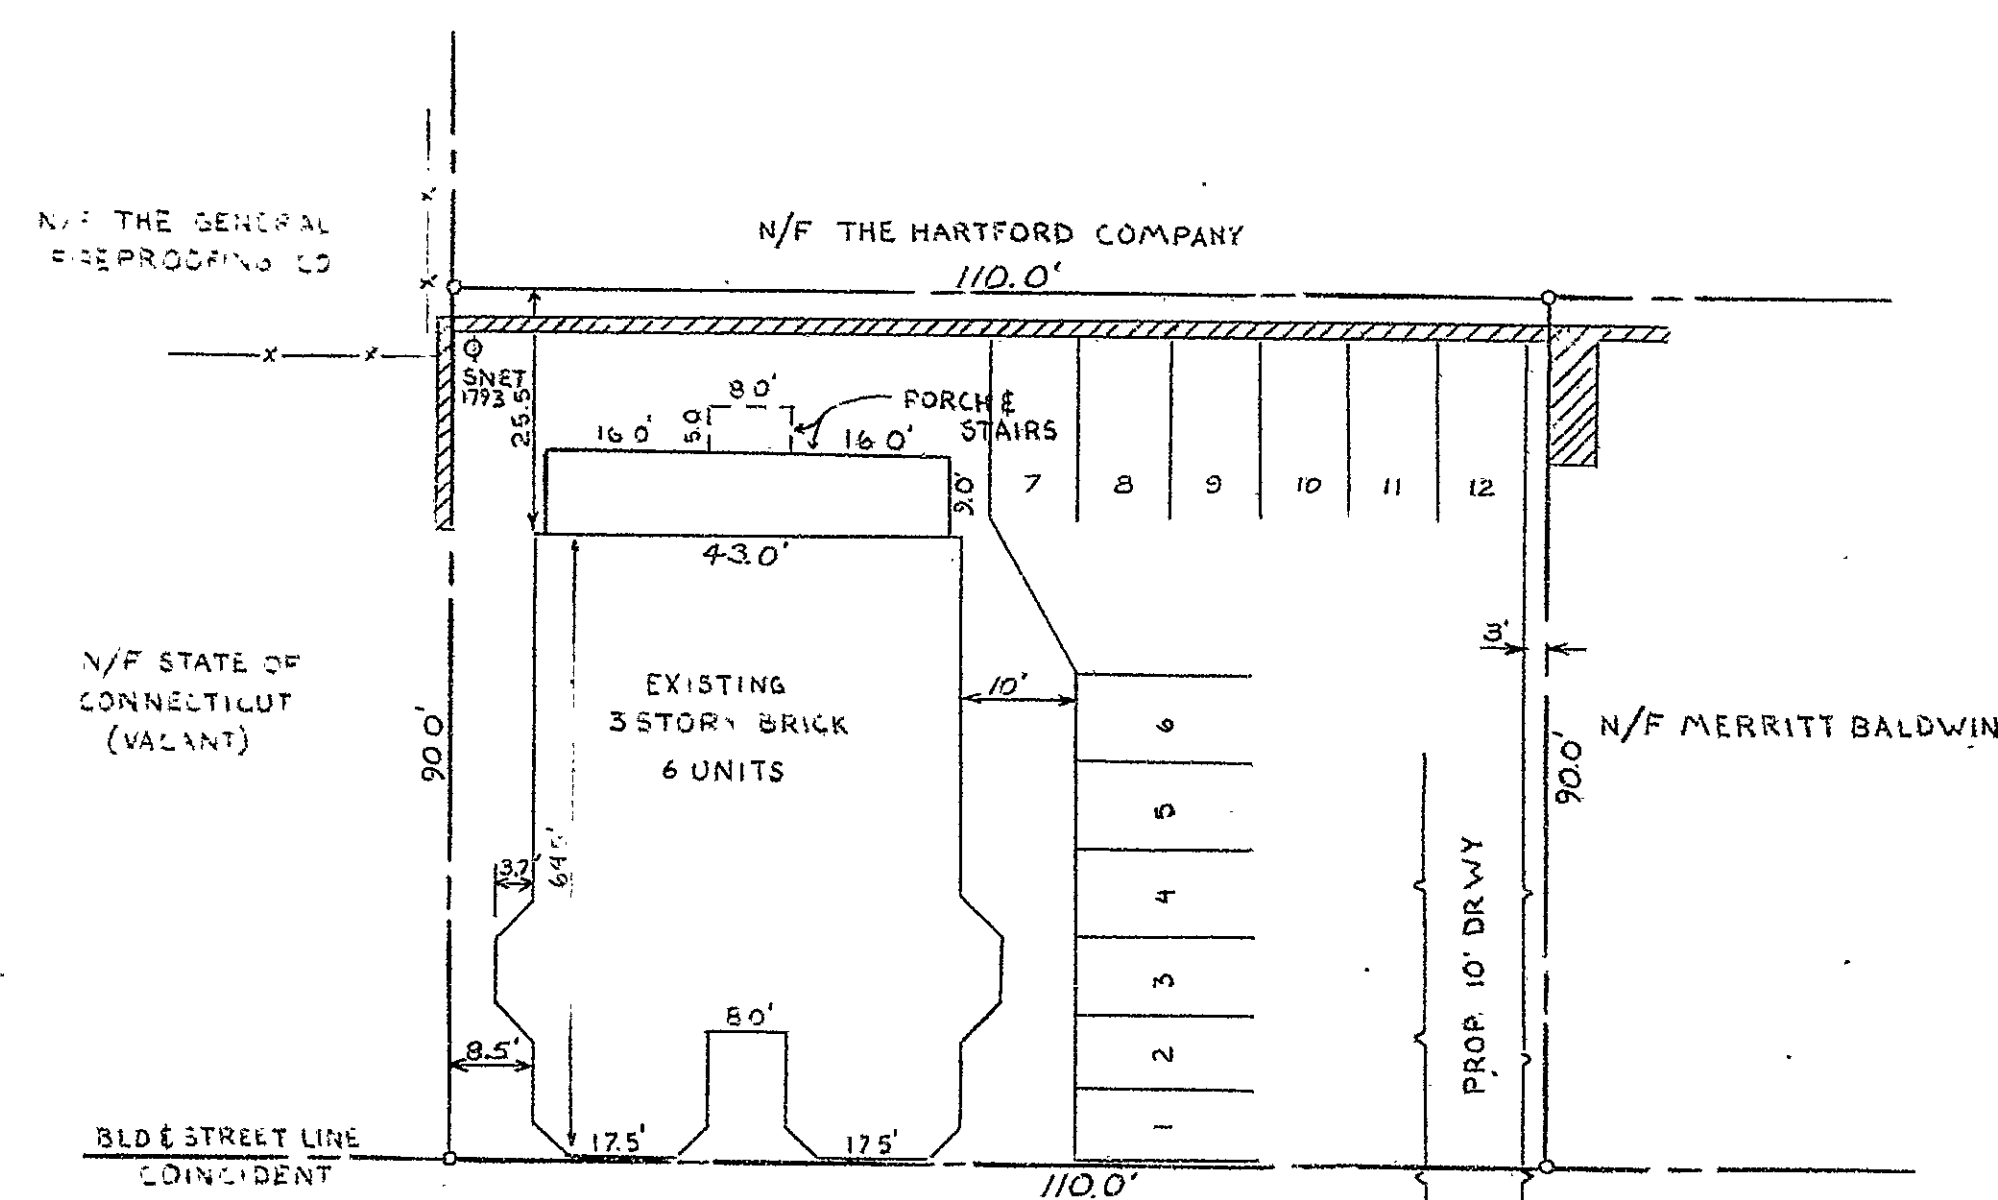

SPRING STREET

PLOT PLAN
SCALE: 1"=20'

EXHIBIT "B"

The portion of Spring Street shown on this
plan is an established public street of
the City of Hartford.

Feb. 27, 1980

Robert W. Bailey Jr.
March 31st 1980
City Engineer

LEGEND

- LIMITED COMMON ELEMENT RESTRICTED TO FIRST FLOOR USE
- LIMITED COMMON ELEMENT
- RETAINING WALLS
- PROPOSED ADDITIONS
- CENTER LINE OF PARTY WALL

I HEREBY CERTIFY THAT THIS MAP AND SURVEY WERE PREPARED IN ACCORDANCE
WITH THE STANDARDS OF A CLASS "A" SURVEY AS DEFINED IN THE CODE OF
PRACTICE FOR STANDARDS OF ACCURACY OF SURVEYS AND MAPS, ADOPTED
DECEMBER 10, 1975 AS AMENDED BY THE CONNECTICUT ASSOCIATION OF LAND
SURVEYORS, INC.



Surveyor: [Signature] DATE: 12/16/79 REGISTRATION NO. 8498

ASYLUM HILL CONDOMINIUM

HALLISEY & HERBERT
CIVIL ENGINEERS & LAND SURVEYORS
2317 SILAS DEANE HIGHWAY, ROCKY HILL, CONNECTICUT

PROPERTY OF
ESTATE OF MARY GIULIANO
39-45 SPRING STREET
HARTFORD CONNECTICUT

JOB NO. 116
REVISIONS:
16 JAN 80
24 JAN 80
29 JAN 80
21 FEB 80

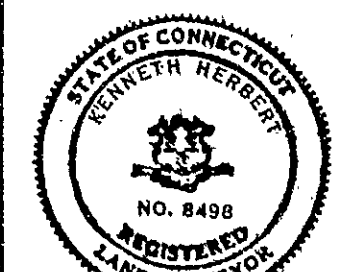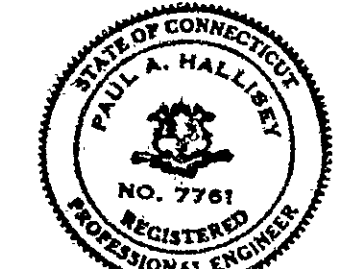

1093

#72

1093