


RECEIVED BY
APR 9 2 45 PM '80
TOWN ENGINEER
VOL. PAGE

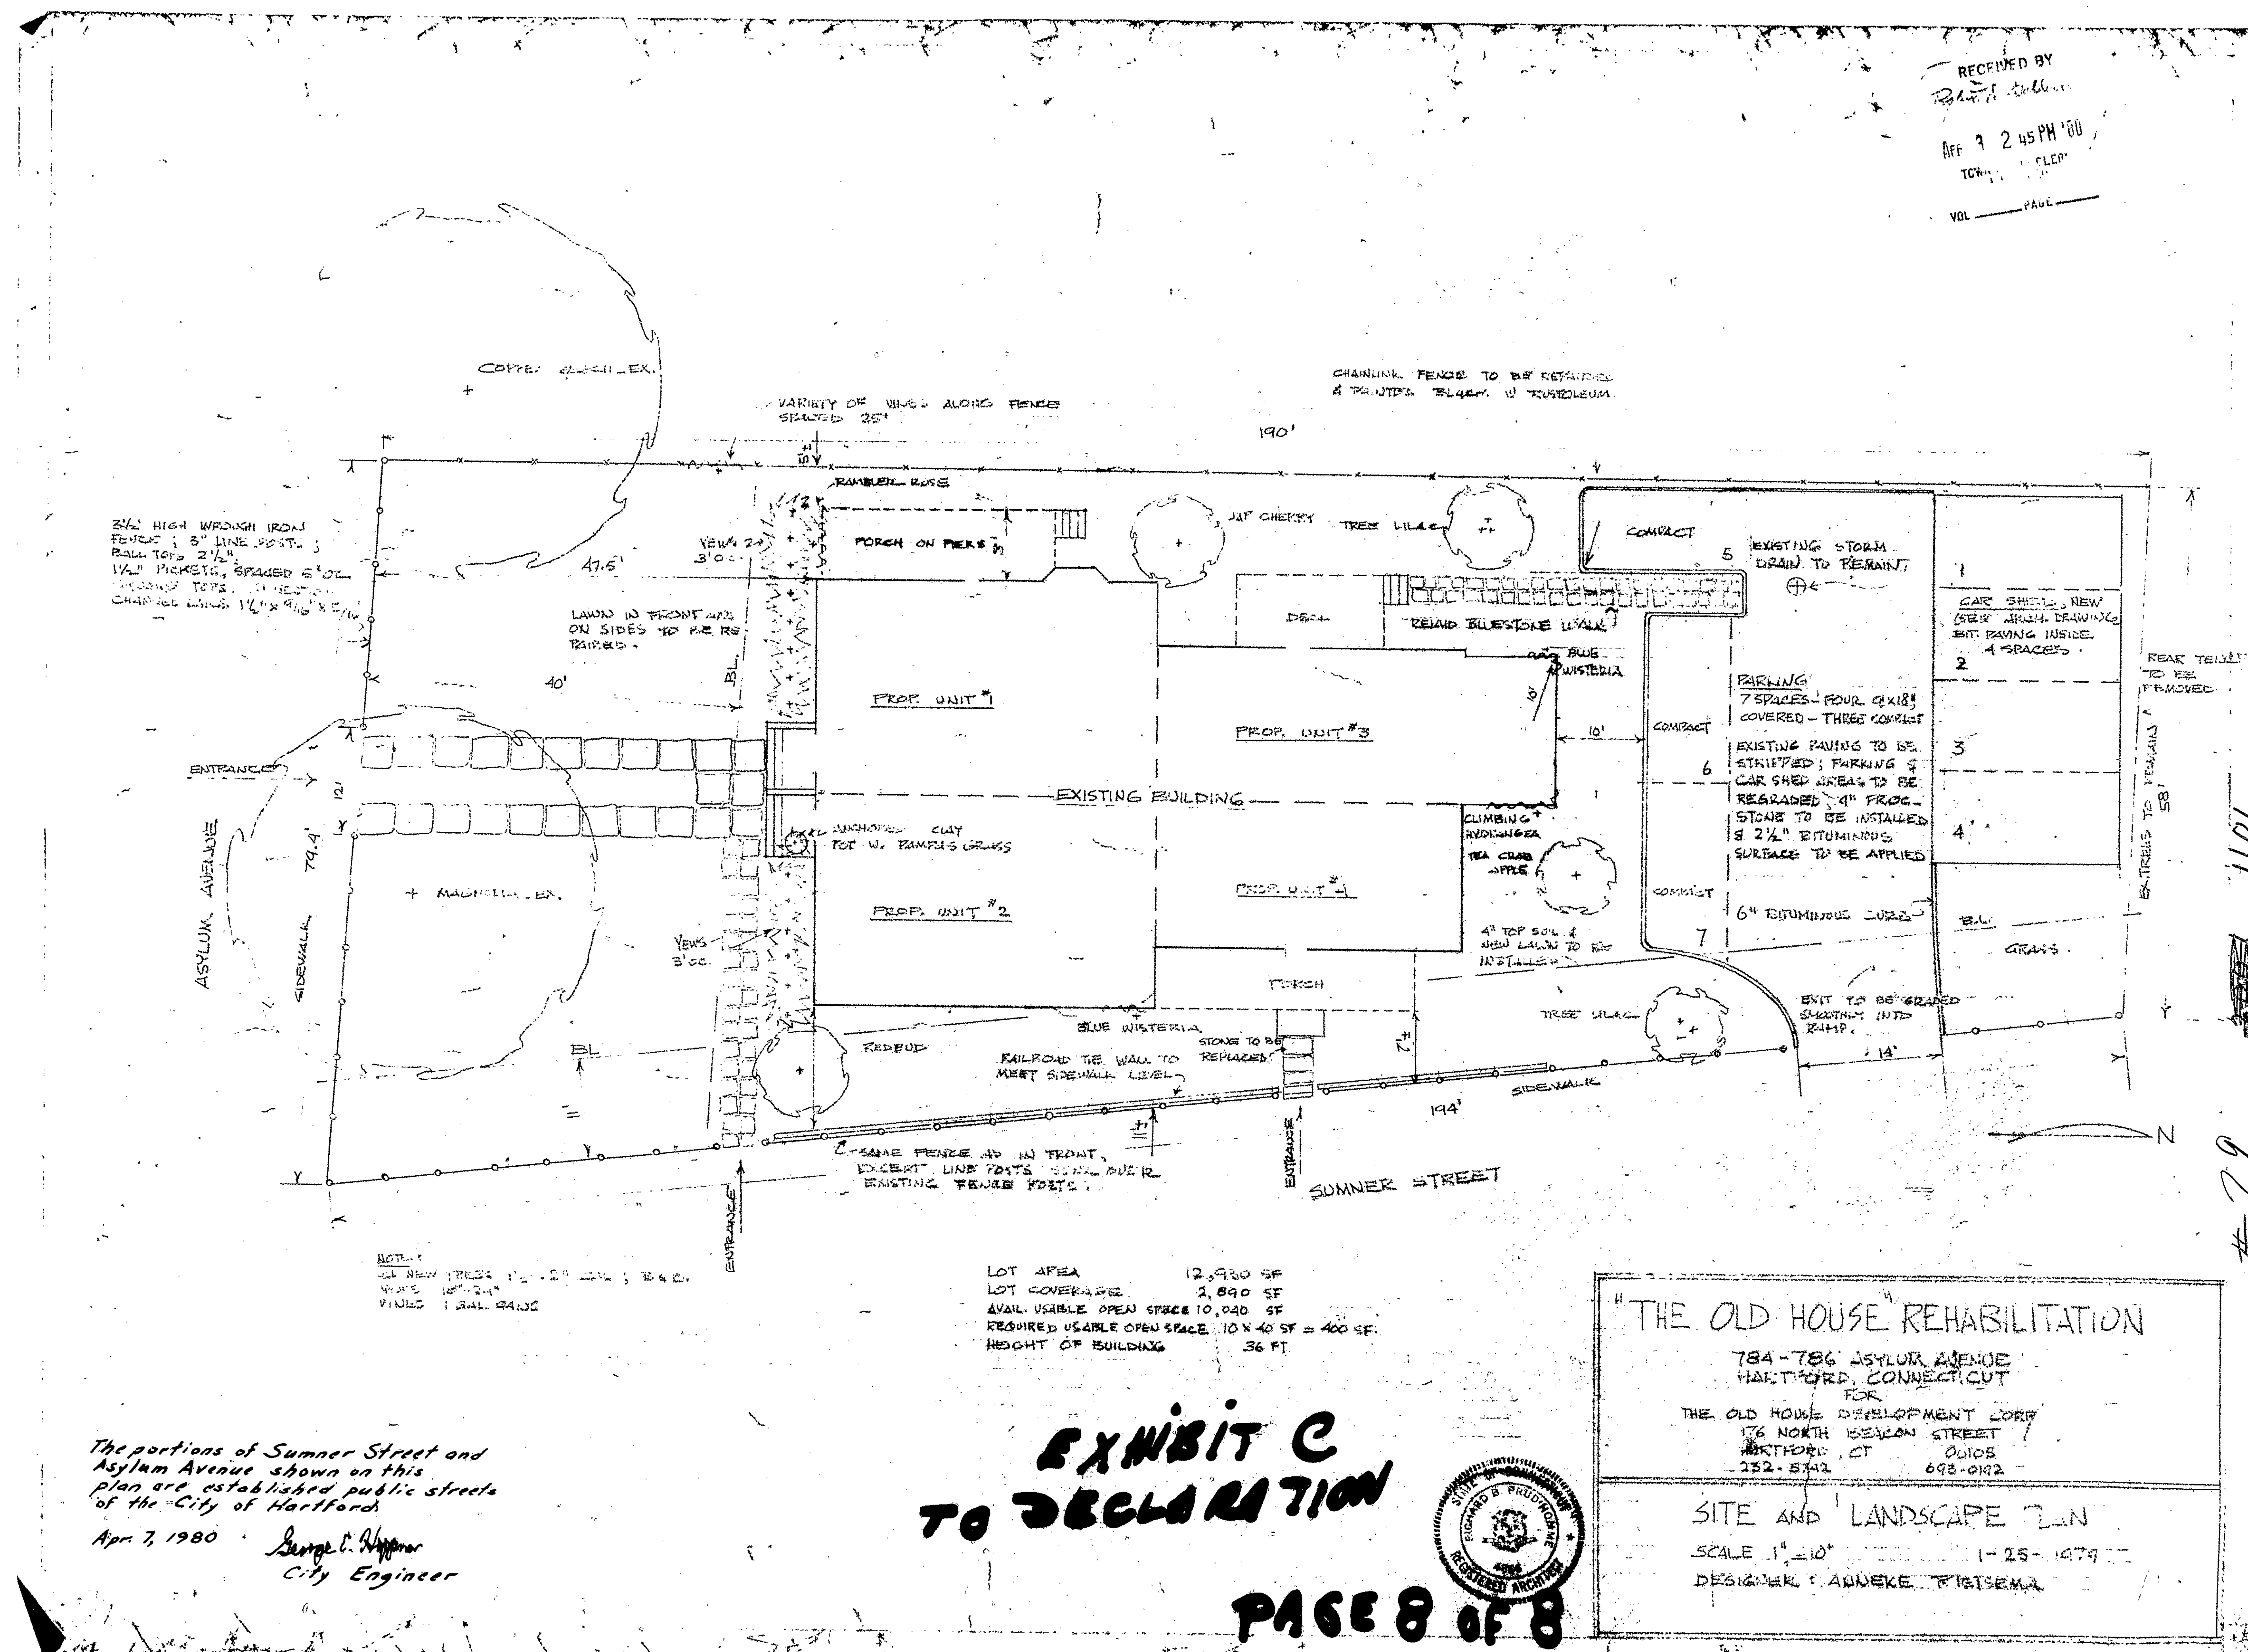

The portions of Sumner Street and Asylum Avenue shown on this plan are established public streets of the City of Hartford.
Apr 7, 1980
George C. Wagoner
City Engineer

**EXHIBIT C
TO DECLARATION**

PAGE 8 OF 8



"THE OLD HOUSE" REHABILITATION
784-786 ASYLUM AVENUE
HARTFORD, CONNECTICUT
FOR
THE OLD HOUSE DEVELOPMENT CORP.
176 NORTH BEACON STREET
HARTFORD, CT 06105
232-5742 693-0122

SITE AND LANDSCAPE PLAN
SCALE 1" = 10' 1-25-1979
DESIGNER: ANDREW WATSON

