


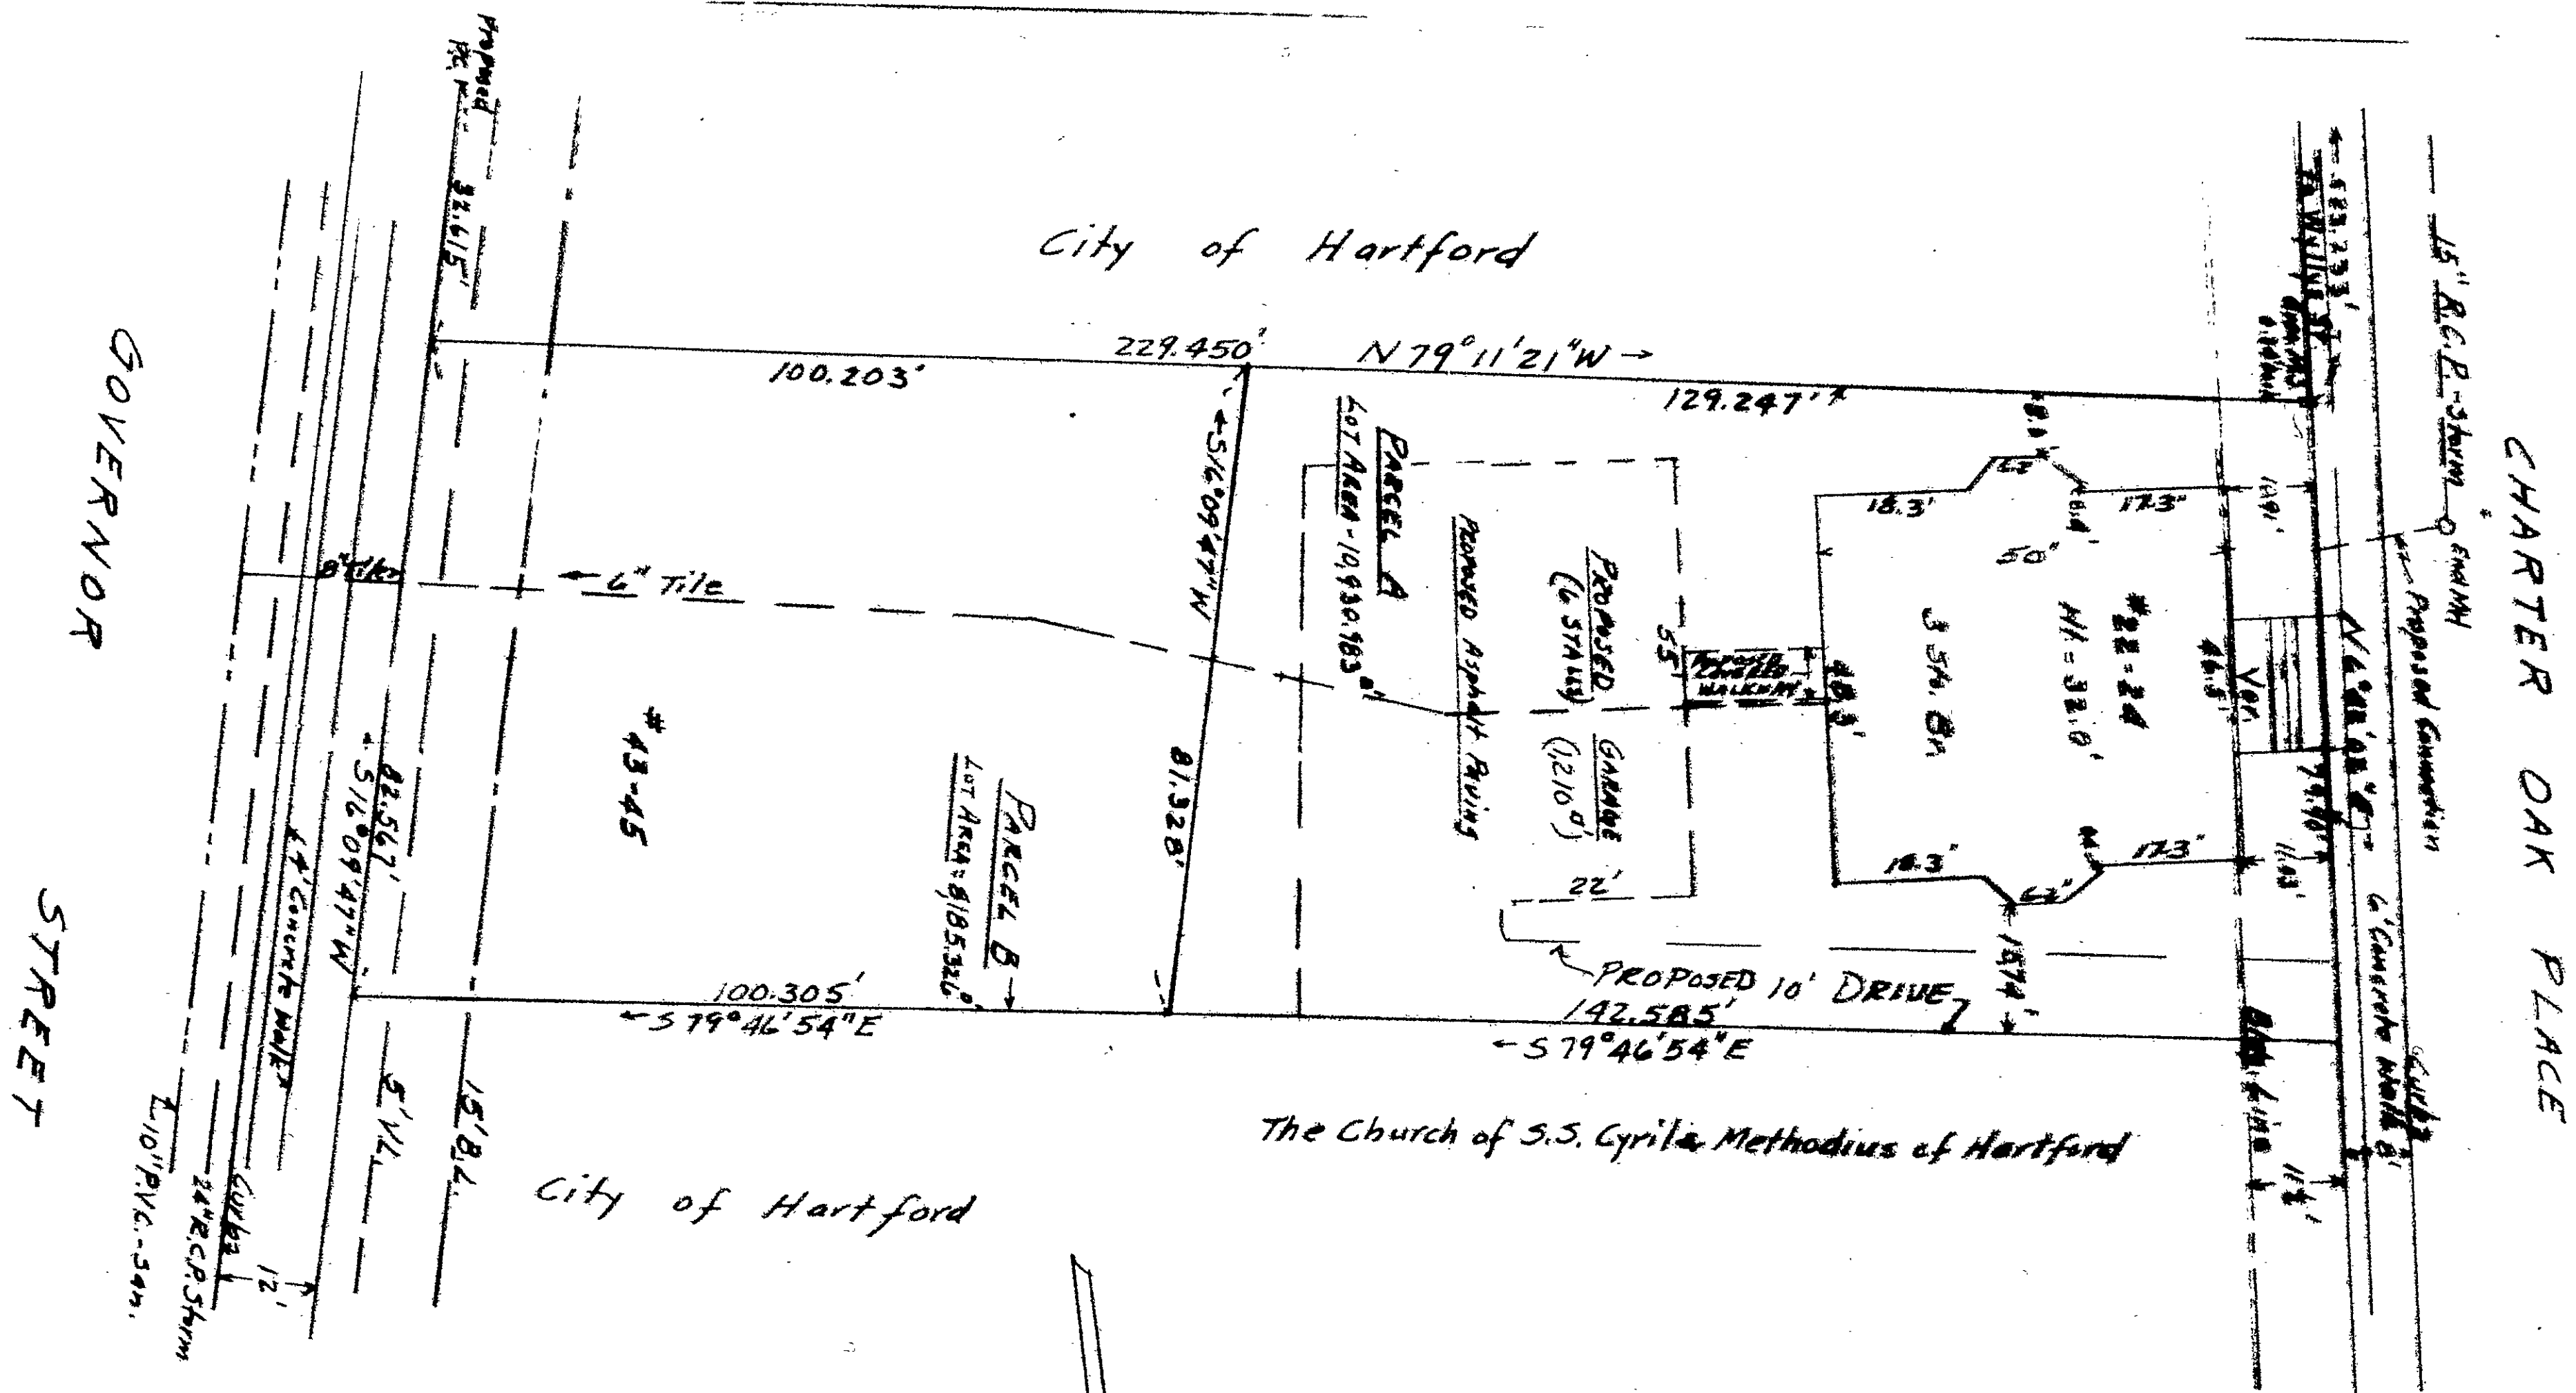


22 CHARTER OAK PLACE CONDOMINIUM
PROPERTY OF
D. G. W. PARTNERSHIP
#22-24 CHARTER OAK PLACE
#43-45 GOVERNOR STREET
HARTFORD CONN.
SCALE: 1" = 20' APRIL 9, 1980


I hereby certify that this map and survey were prepared in accordance with the standards of a General survey as defined in the Code of Practice for Standards of Accuracy of Surveys and Maps, adopted December 10, 1975, as amended by the Connecticut Association of Land Surveyors, Inc.

Michael Sciotti
LAND SURVEYOR

The portions of Charter Oak Place and Governor Street shown on this map are established by the City of Hartford.
April 11, 1980
George C. Wofford
City Engineer

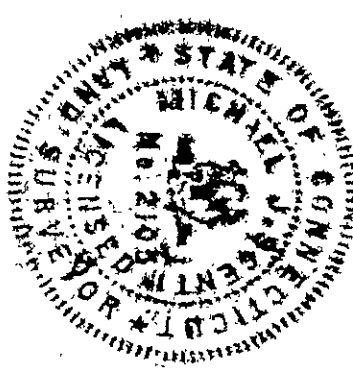

RECEIVED BY
TOWN CLERK
APR 9 3 28 PM '80
PAGE 1

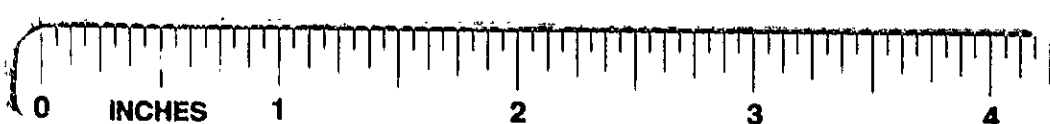

1102

#81