


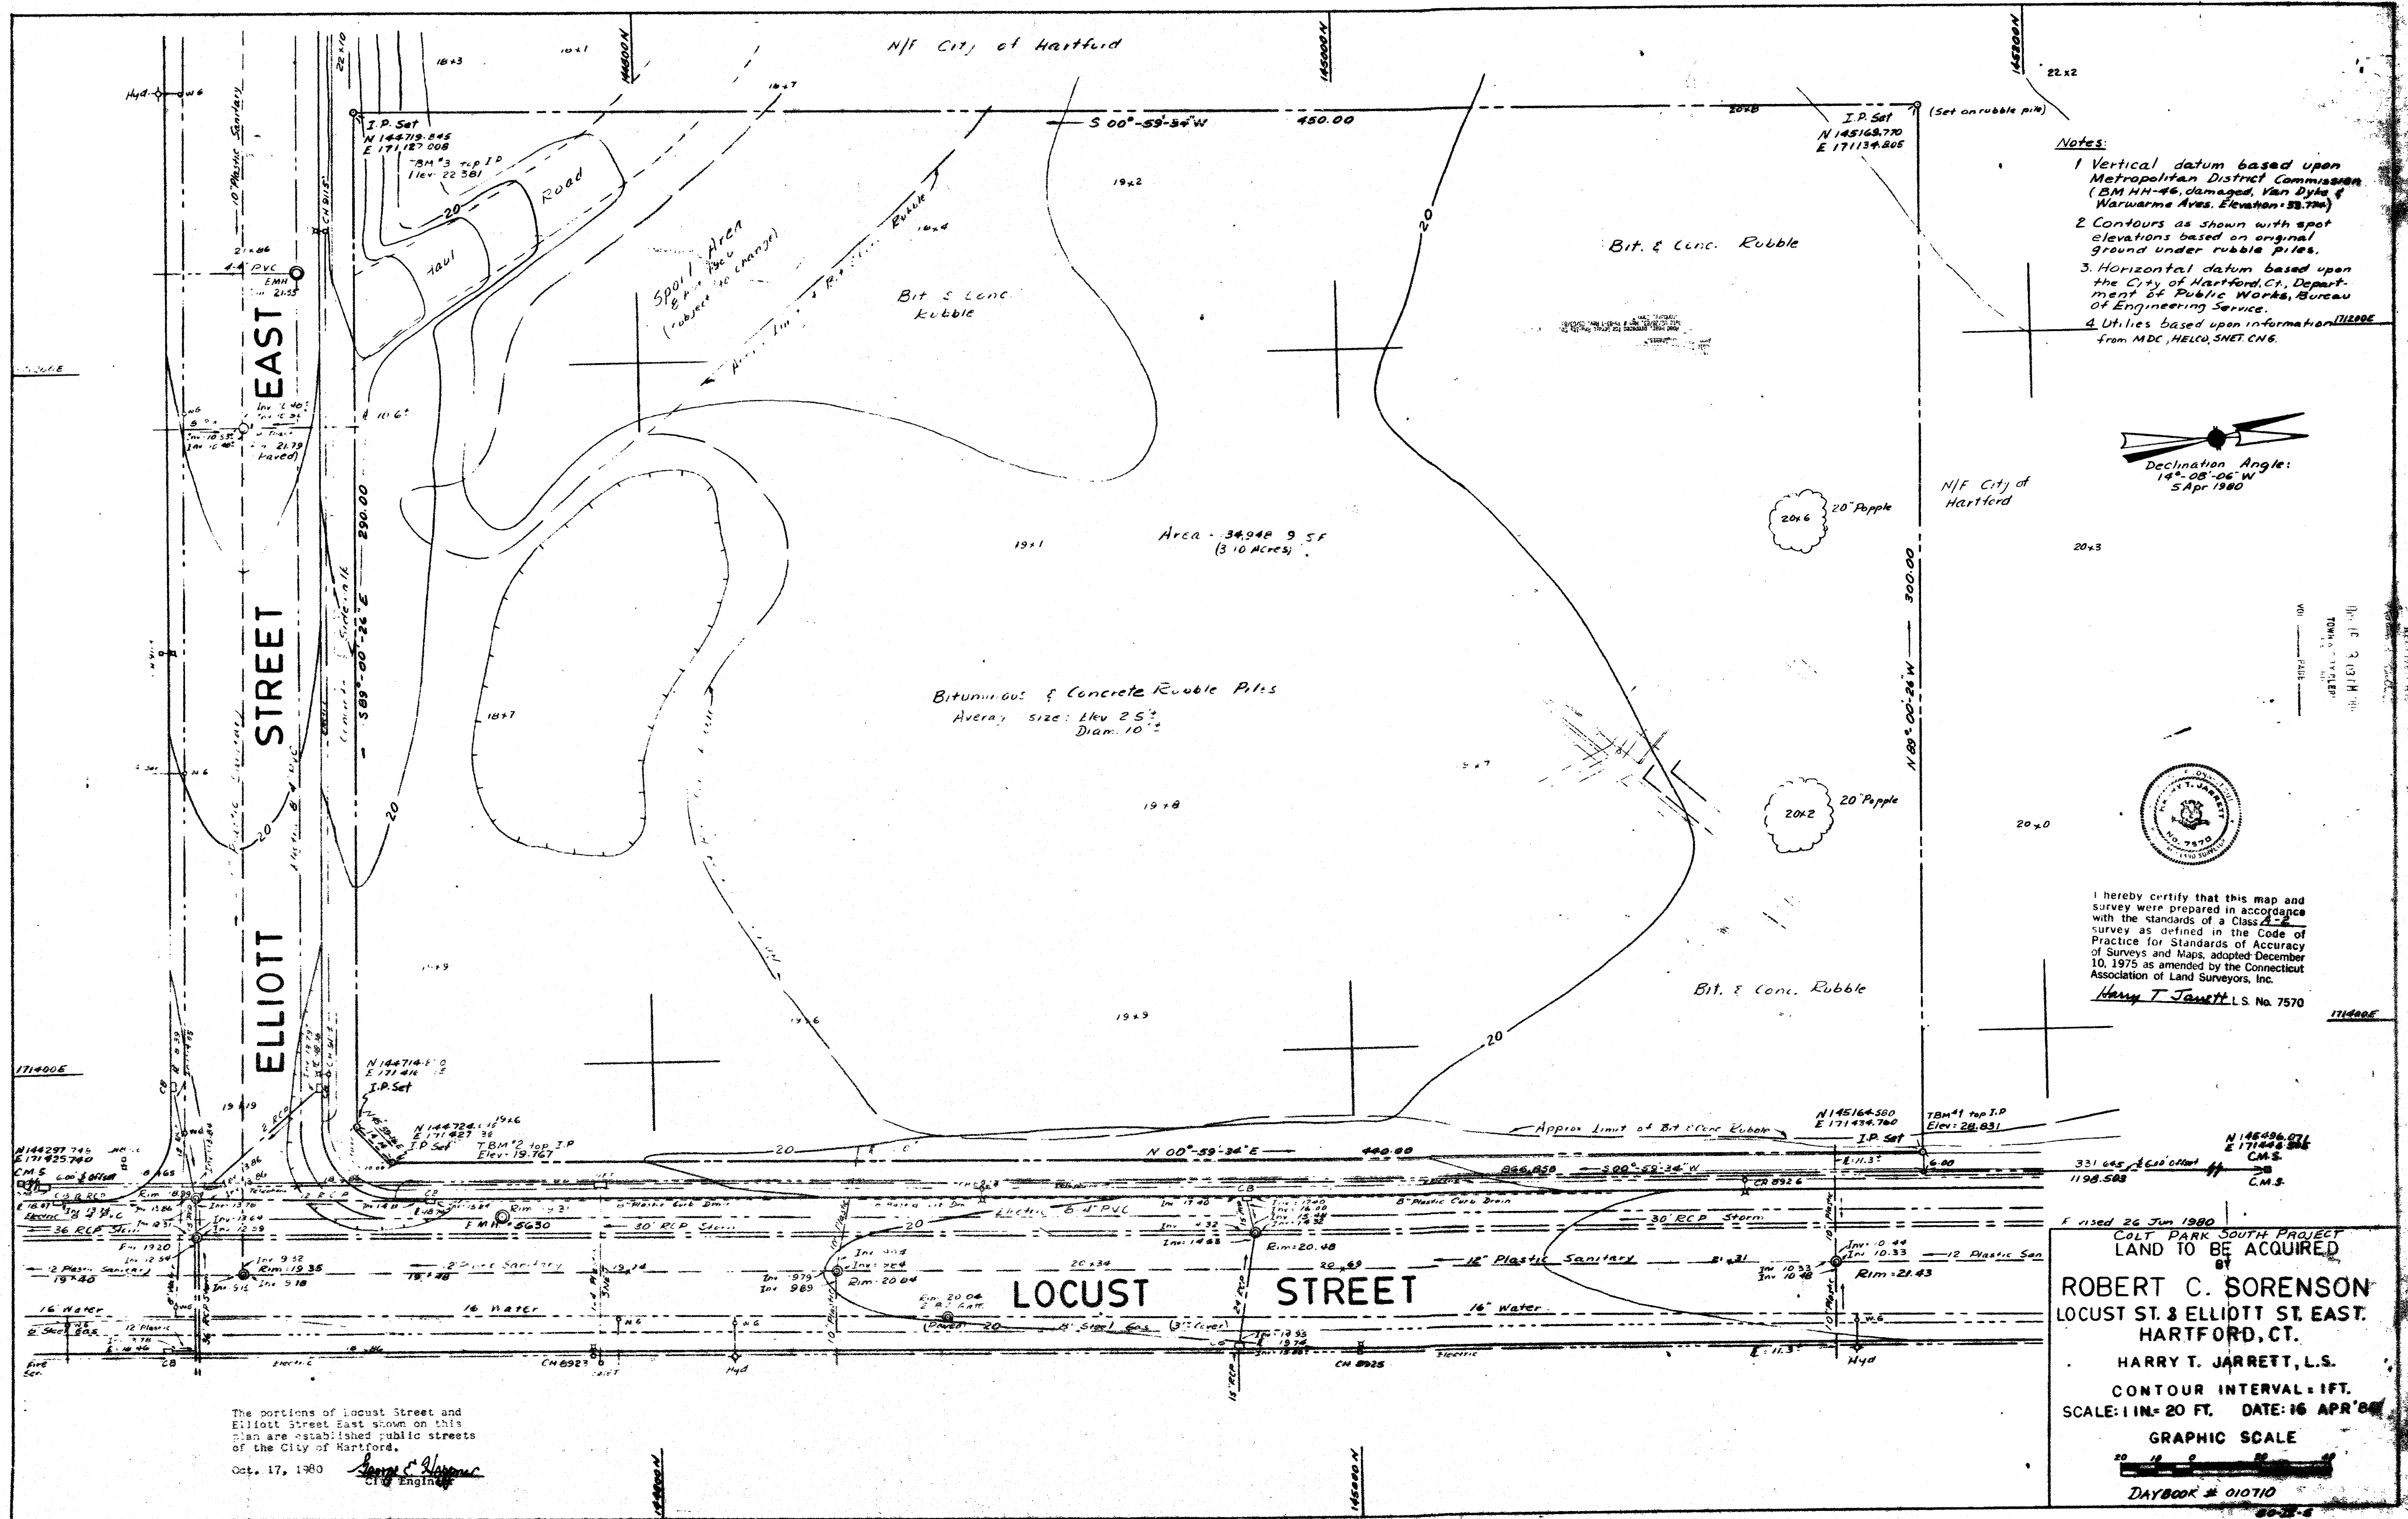

- Notes:
- 1 Vertical datum based upon Metropolitan District Commission (BM HH-46, damaged, Van Dyke & Warwame Aves. Elevation: 33.7m)
 - 2 Contours as shown with spot elevations based on original ground under rubble piles.
 - 3 Horizontal datum based upon the City of Hartford, Ct. Department of Public Works, Bureau of Engineering Service.
 - 4 Utilities based upon information furnished from MDC, HELCO, SNET, CNG.

Declination Angle:
14°-05'-06" W
5 Apr 1980



I hereby certify that this map and survey were prepared in accordance with the standards of a Class A Survey as defined in the Code of Practice for Standards of Accuracy of Surveys and Maps, adopted December 10, 1975 as amended by the Connecticut Association of Land Surveyors, Inc.

Harry T. Jarrett, L.S. No. 7570

COLT PARK SOUTH PROJECT
LAND TO BE ACQUIRED
BY
ROBERT C. SORENSON
LOCUST ST. & ELLIOTT ST. EAST,
HARTFORD, CT.
HARRY T. JARRETT, L.S.
CONTOUR INTERVAL: 1 FT.
SCALE: 1 IN. = 20 FT. DATE: 16 APR 80
GRAPHIC SCALE
DAYBOOK # 010710