




RECEIVED BY
Jul 31 5 00 PM '80
TOWN & CITY CLERK
HARTFORD

1120-1

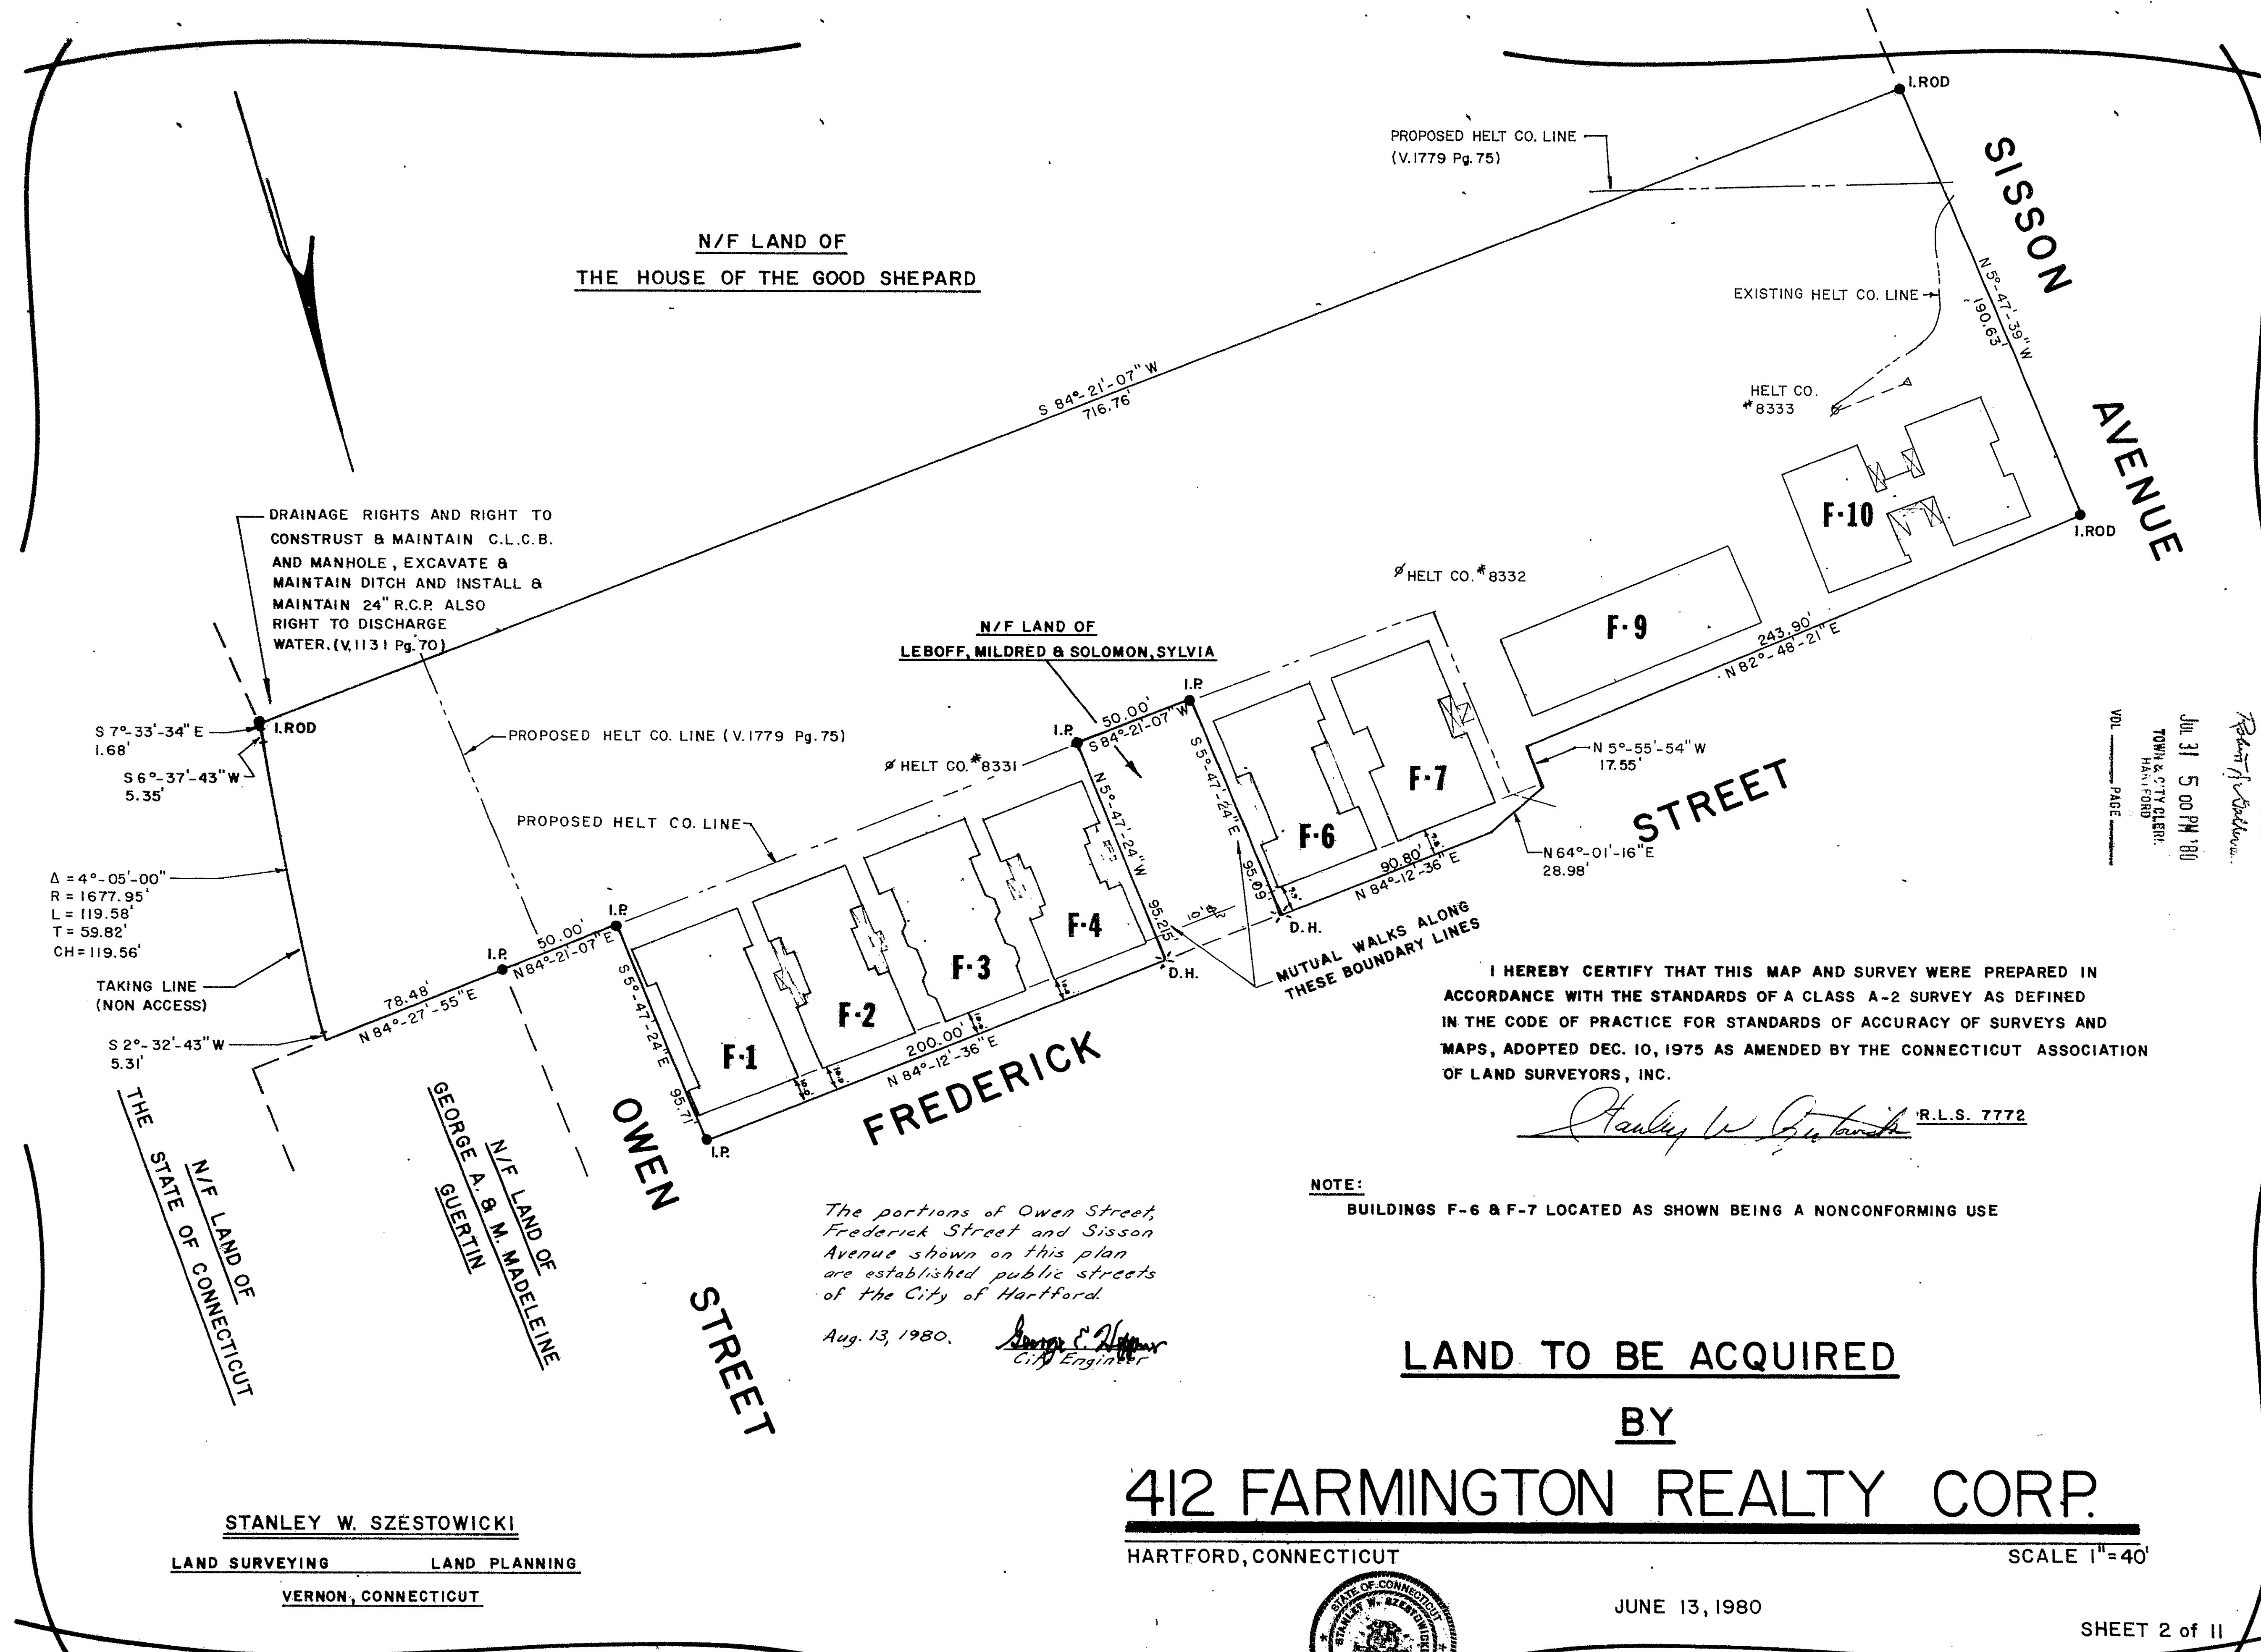