


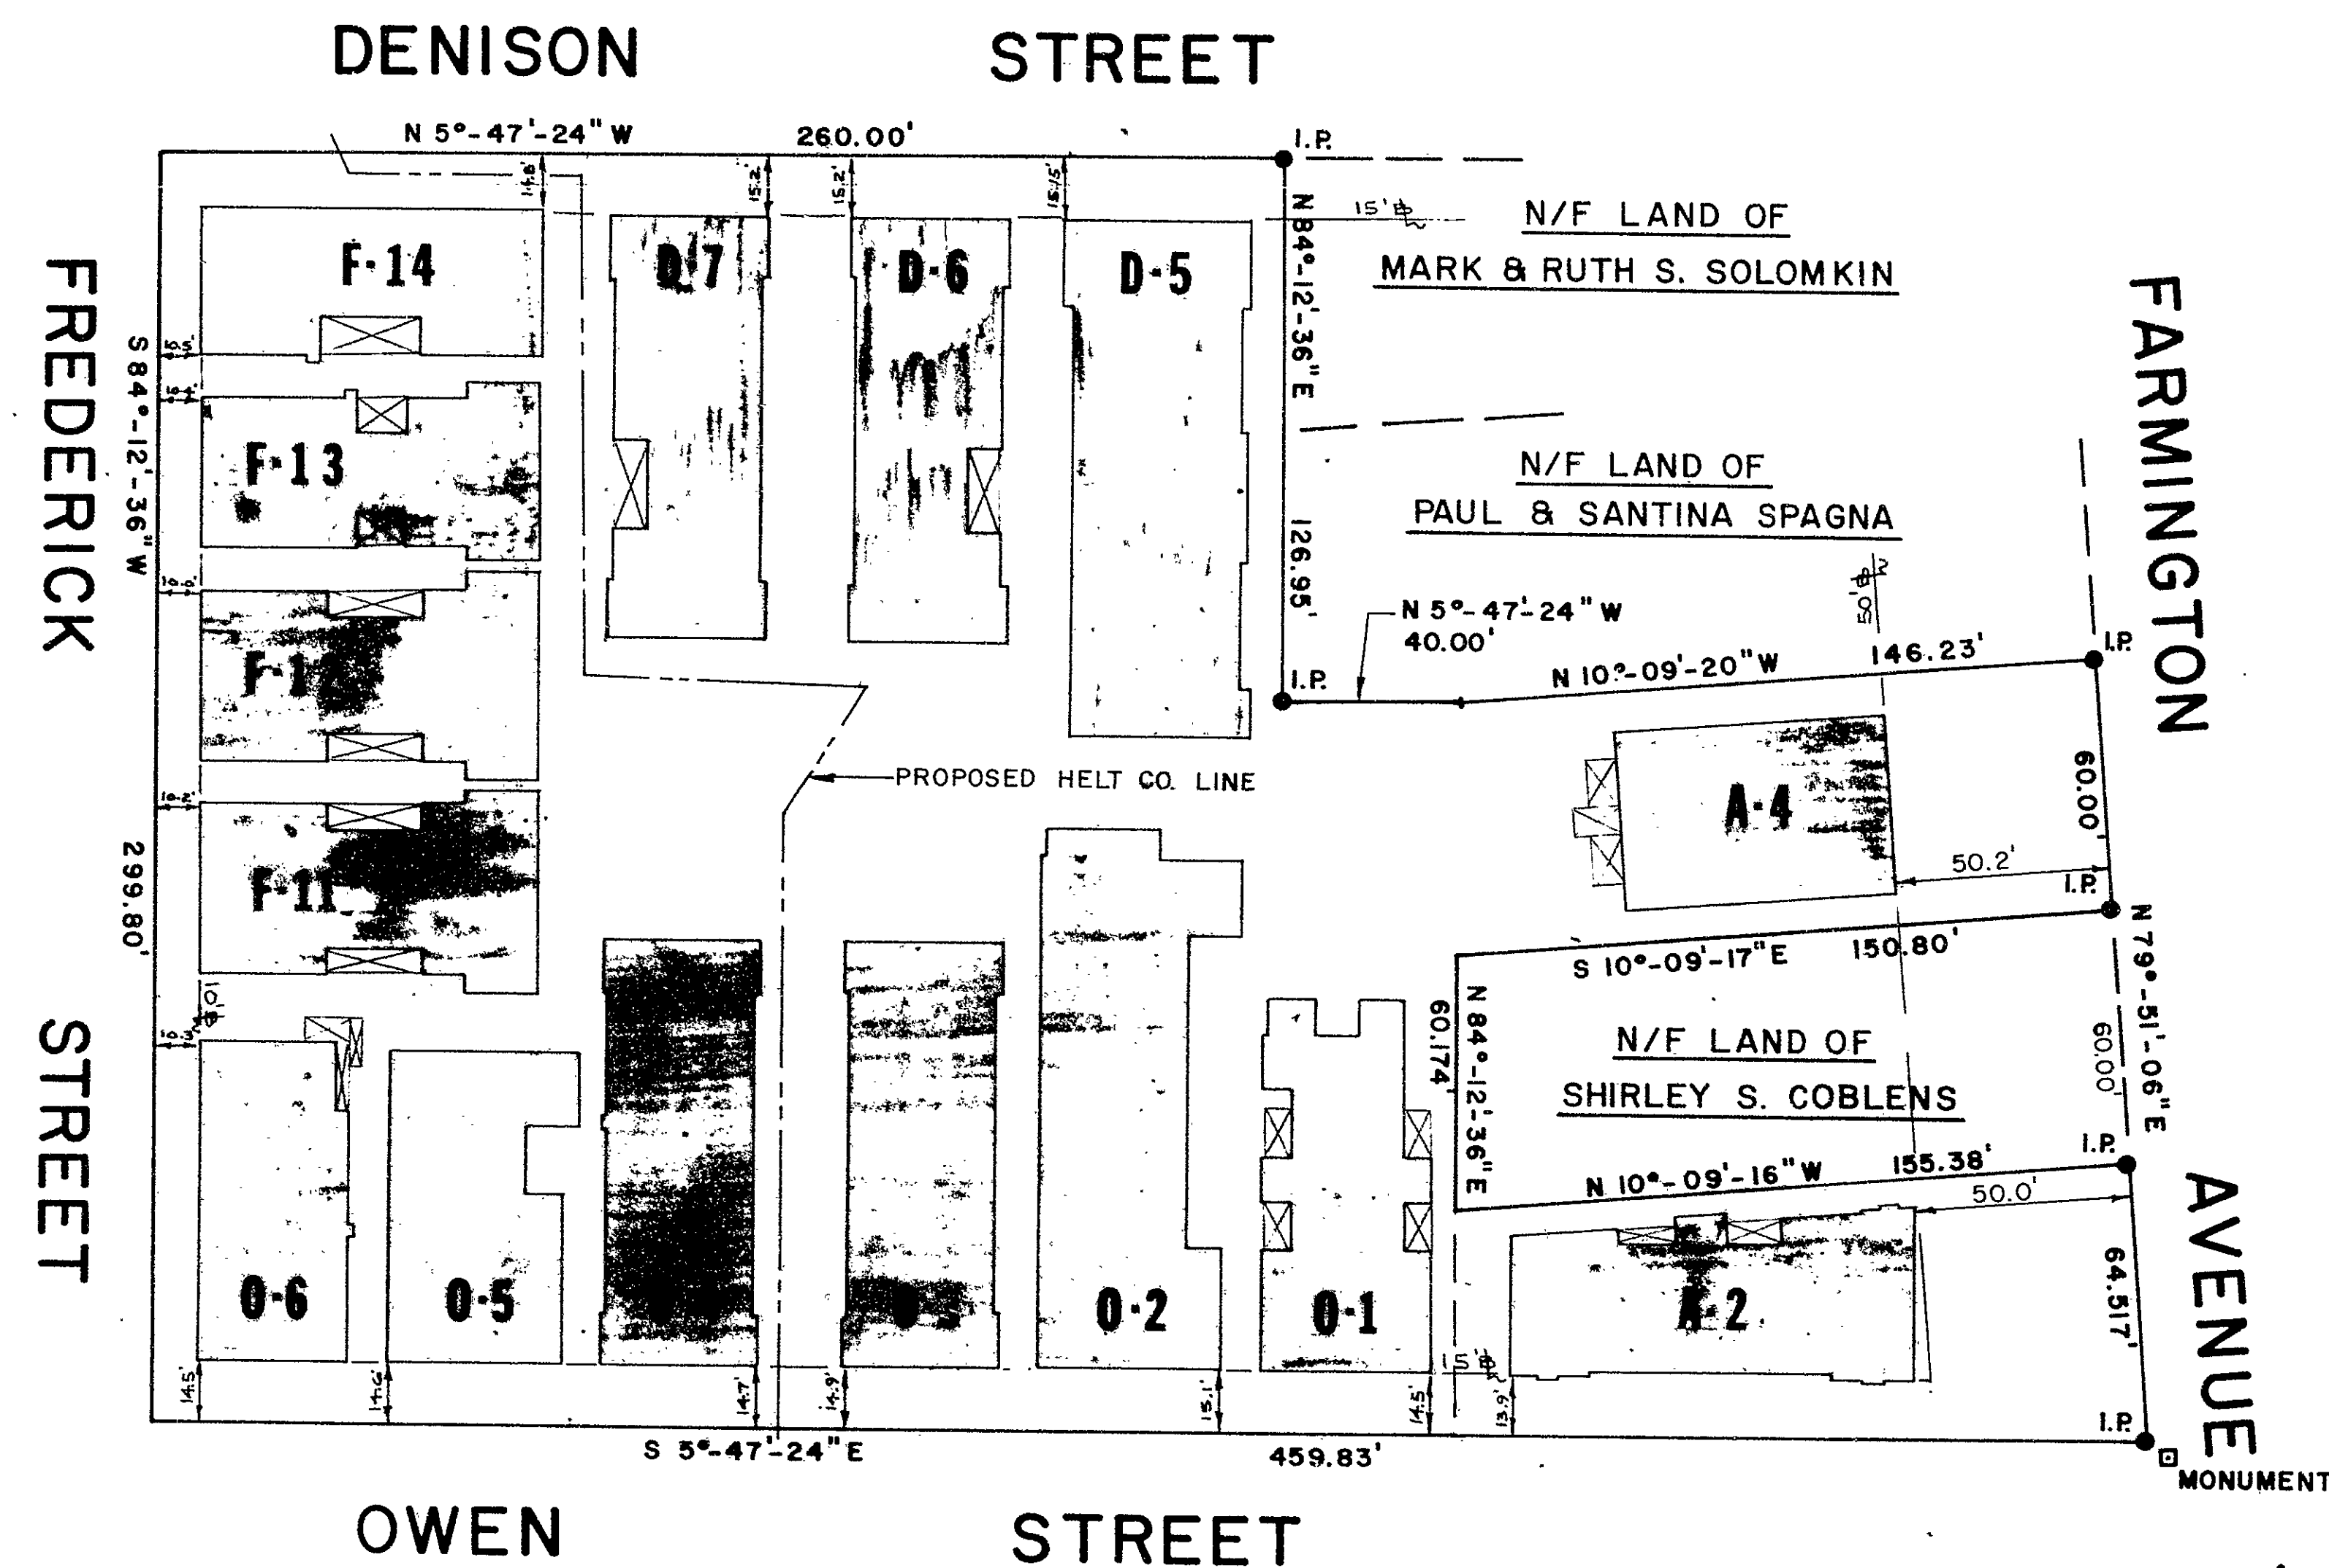

I HEREBY CERTIFY THAT THIS MAP AND SURVEY WERE PREPARED IN ACCORDANCE WITH THE STANDARDS OF A CLASS A-2 SURVEY AS DEFINED IN THE CODE OF PRACTICE FOR STANDARDS OF ACCURACY OF SURVEYS AND MAPS, ADOPTED DEC. 10, 1975 AS AMENDED BY THE CONNECTICUT ASSOCIATION OF LAND SURVEYORS, INC.

Stanley W. Szestowicki R.L.S. 7772

The portions of Frederick Street, Denison Street, Farmington Avenue and Owen Street shown on this plan are established public streets of the City of Hartford.

Aug. 13, 1980

George C. Hoffman
City Engineer

LAND TO BE ACQUIRED
BY

412 FARMINGTON REALTY CORP.


HARTFORD, CONNECTICUT

SCALE 1"=40'

JUNE 13, 1980

SHEET 4 of 11

*1874

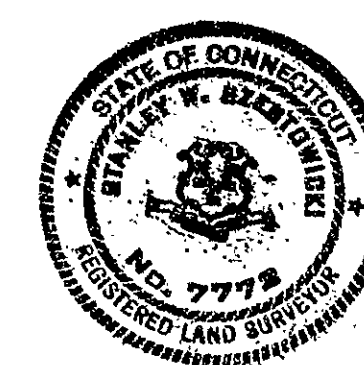

NOTE:
BUILDINGS F-14, O-1, O-3, O-4, O-5, O-6 & A-2 BEING A NONCONFORMING USE

STANLEY W. SZESTOWICKI
LAND SURVEYING LAND PLANNING
VERNON, CONNECTICUT