


1123-1

RECEIVED BY
Robert J. Walker
JAN 7 3 17 PM '68
TOWN & CITY CLERK
MILWAUKEE
VOL _____ PAGE _____

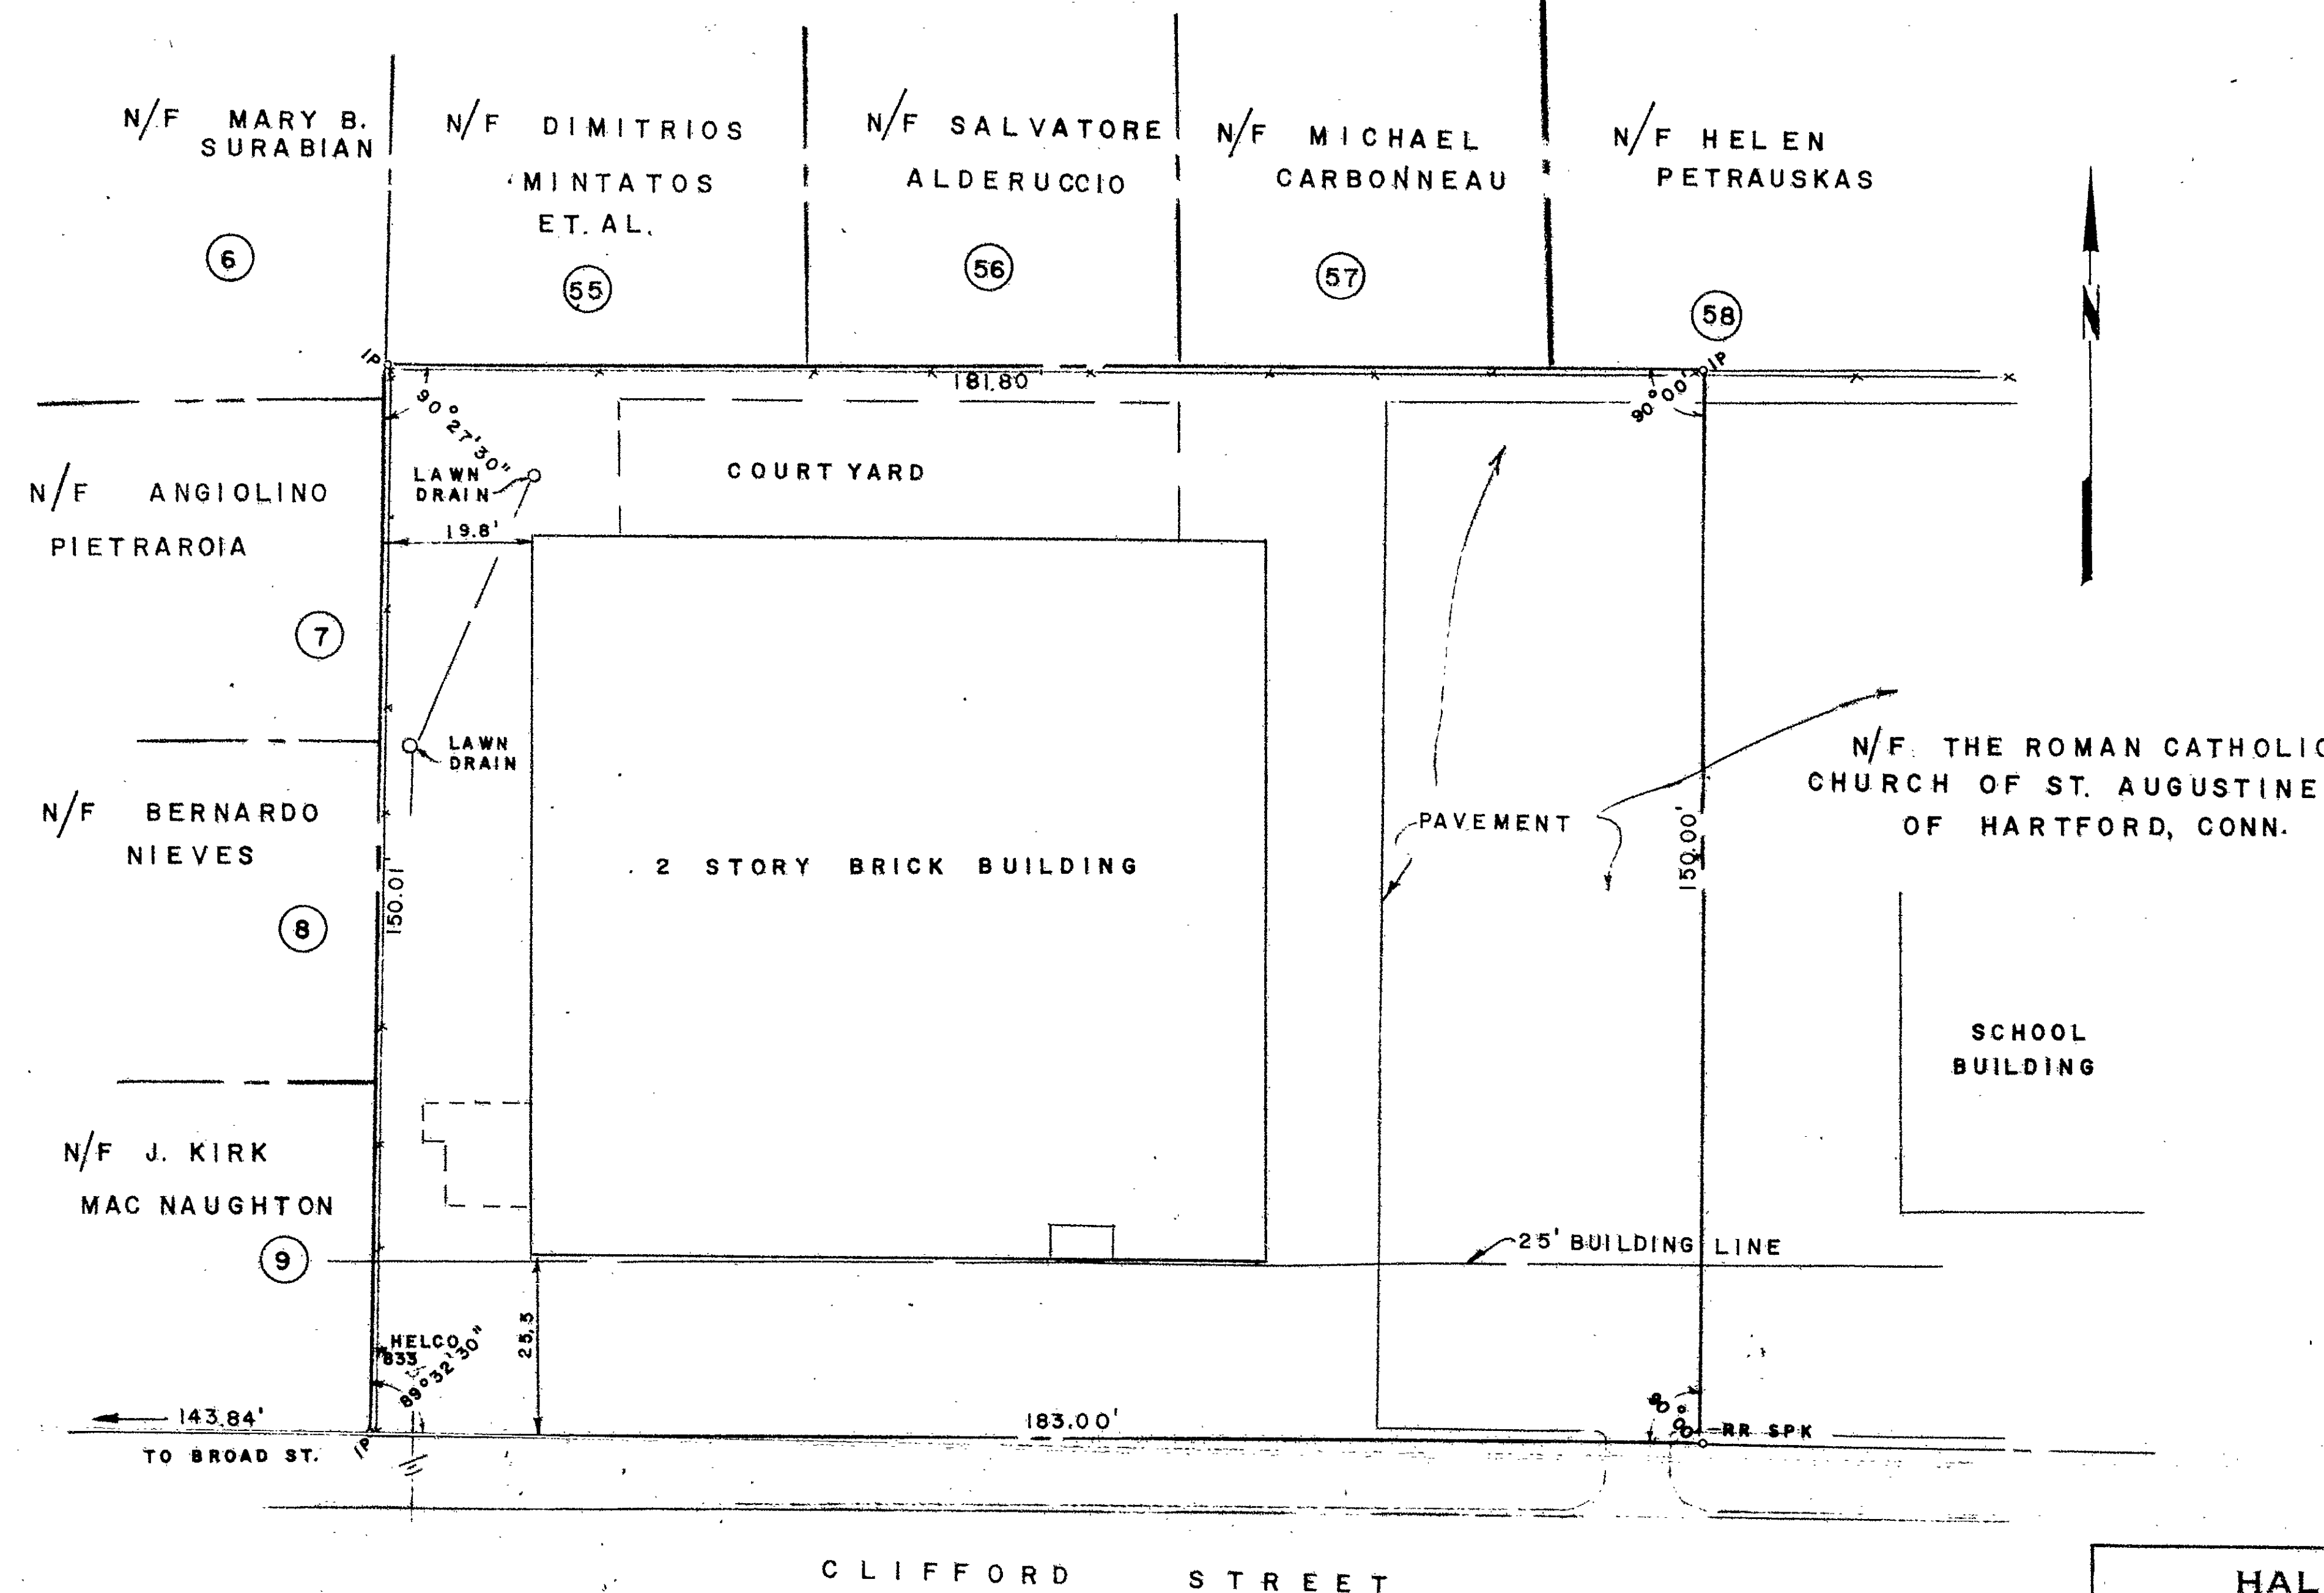

NOTES

1. LOT ZONE R-4
2. LOT AREA 27,361 SQ.FT.=0.628 ACRES
3. MAP REF. "MAPLEHURST" OCT. 1896
"BROADLAWN" MAY 1924

The portion of Clifford Street shown
on this plan is an established public
street of the City of Hartford.

Jan. 8, 1951 *George E. Hagan*
City Engineer

I HEREBY CERTIFY THAT THIS MAP AND SURVEY WERE PREPARED IN ACCORDANCE WITH THE STANDARDS OF A CLASS A-C SURVEY AS DEFINED IN THE CODE OF PRACTICE FOR STANDARDS OF ACCURACY OF SURVEYS AND MAPS, ADOPTED DECEMBER 10, 1973 AS AMENDED BY THE CONNECTICUT ASSOCIATION OF LAND SURVEYORS, INC.

James H. Herbert 8-14-81 8478
SURVEYOR DATE REGISTRATION

HALLISEY & HERBERT CIVIL ENGINEERS & LAND SURVEYORS 2317 SILAS DEANE HIGHWAY, ROCKY HILL, CONNECTICUT		DRAWN C.W.L. CHECKED K.H. DATE 10 OCT. 80 SCALE 1" = 20' SHEET 1 OF 1
MAP SHOWING PROPERTY TO BE CONVEYED TO STATE OF CONNECTICUT 40 CLIFFORD ST. HARTFORD CONNECTICUT		
JOB NO. 290	REVISIONS	

